



Vol 1076 Page 661
MARY JANE McCARTER
REF DWG NO 159-112

DUKE POWER COMPANY
(CAROLINE D ROGERS)
0.55 ACRE
T.O. NO. 7562-2

DUKE POWER COMPANY
(FLYNN C. KELLY)
0.55 ACRE
T.O. NO. 7562-2A


DUKE POWER COMPANY
(ROBERT J MEGINNIS)
0.55 ACRE
T.O. NO. 7562-4

DUKE POWER COMPANY
(ROBERT E. BAKER)
0.55 ACRE
T.O. NO. 7562-6

DUKE POWER COMPANY
(STEVE JACKS)
0.55 ACRE
T.O. NO. 7562-7

CAROLINA COURT
SECTION 2

(CONTINUED ON NEXT PAGE)

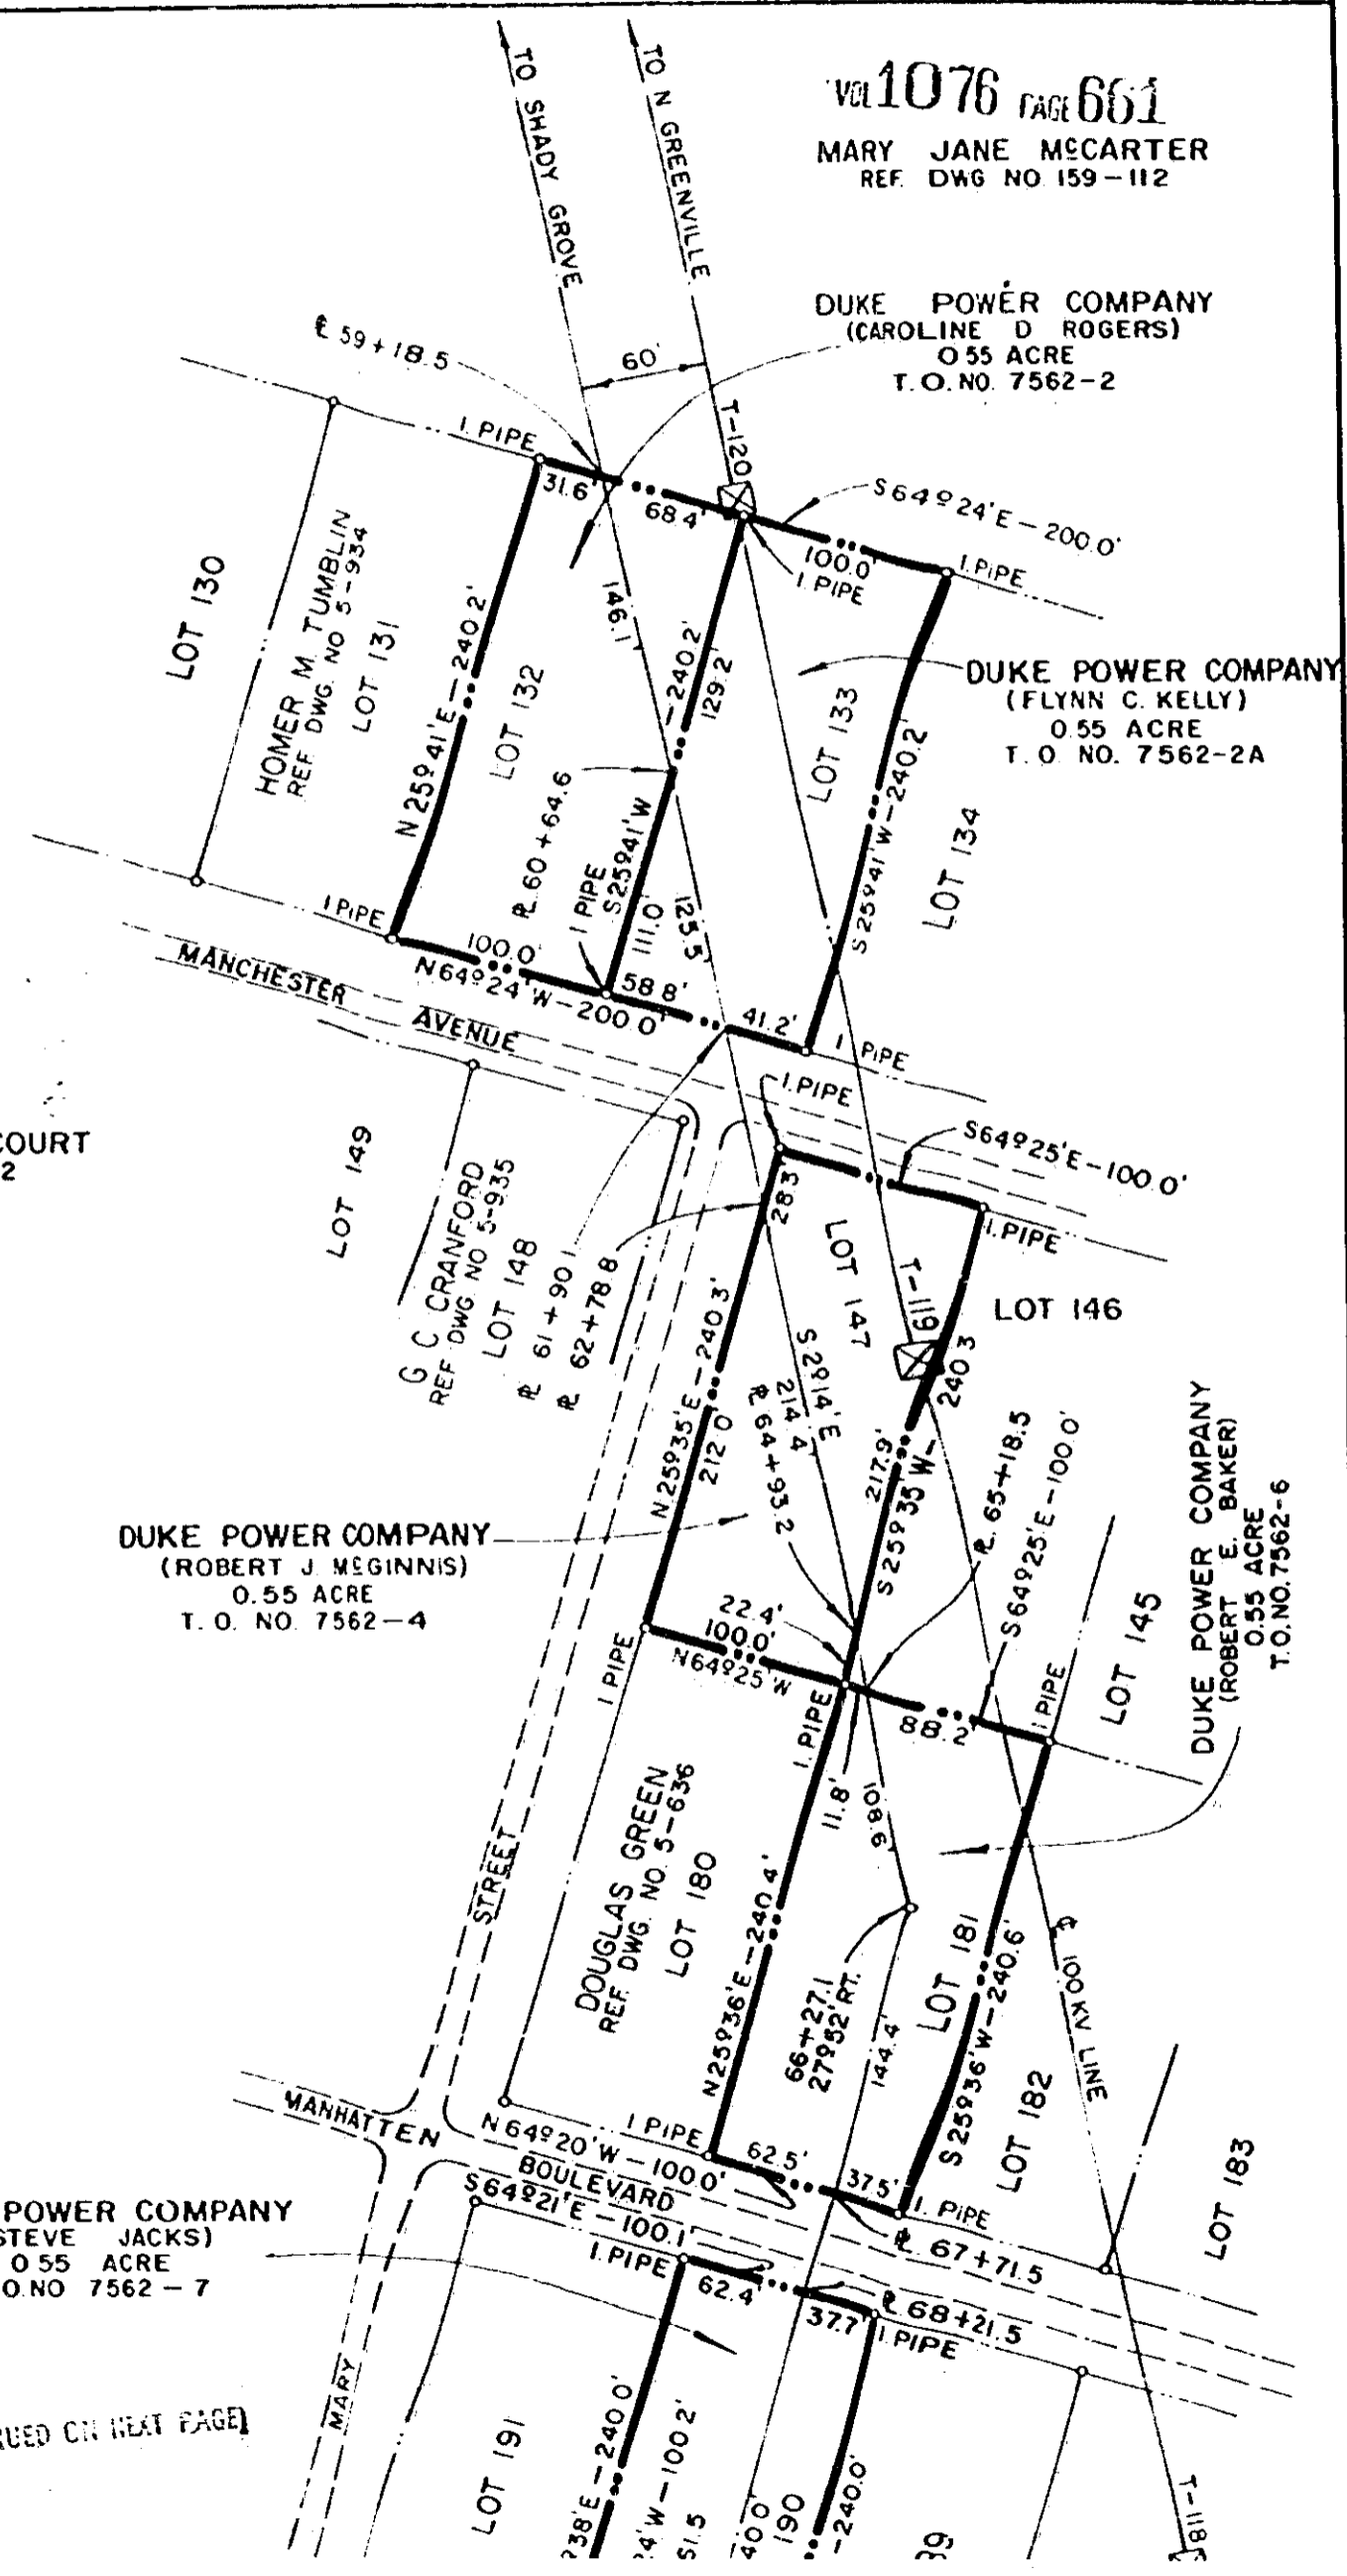

4328 RV-23

0660