


15 7 3 6

VOL 1037 PAGE 735

AWING IS A PHOTOGRAPHIC REDUCTION.

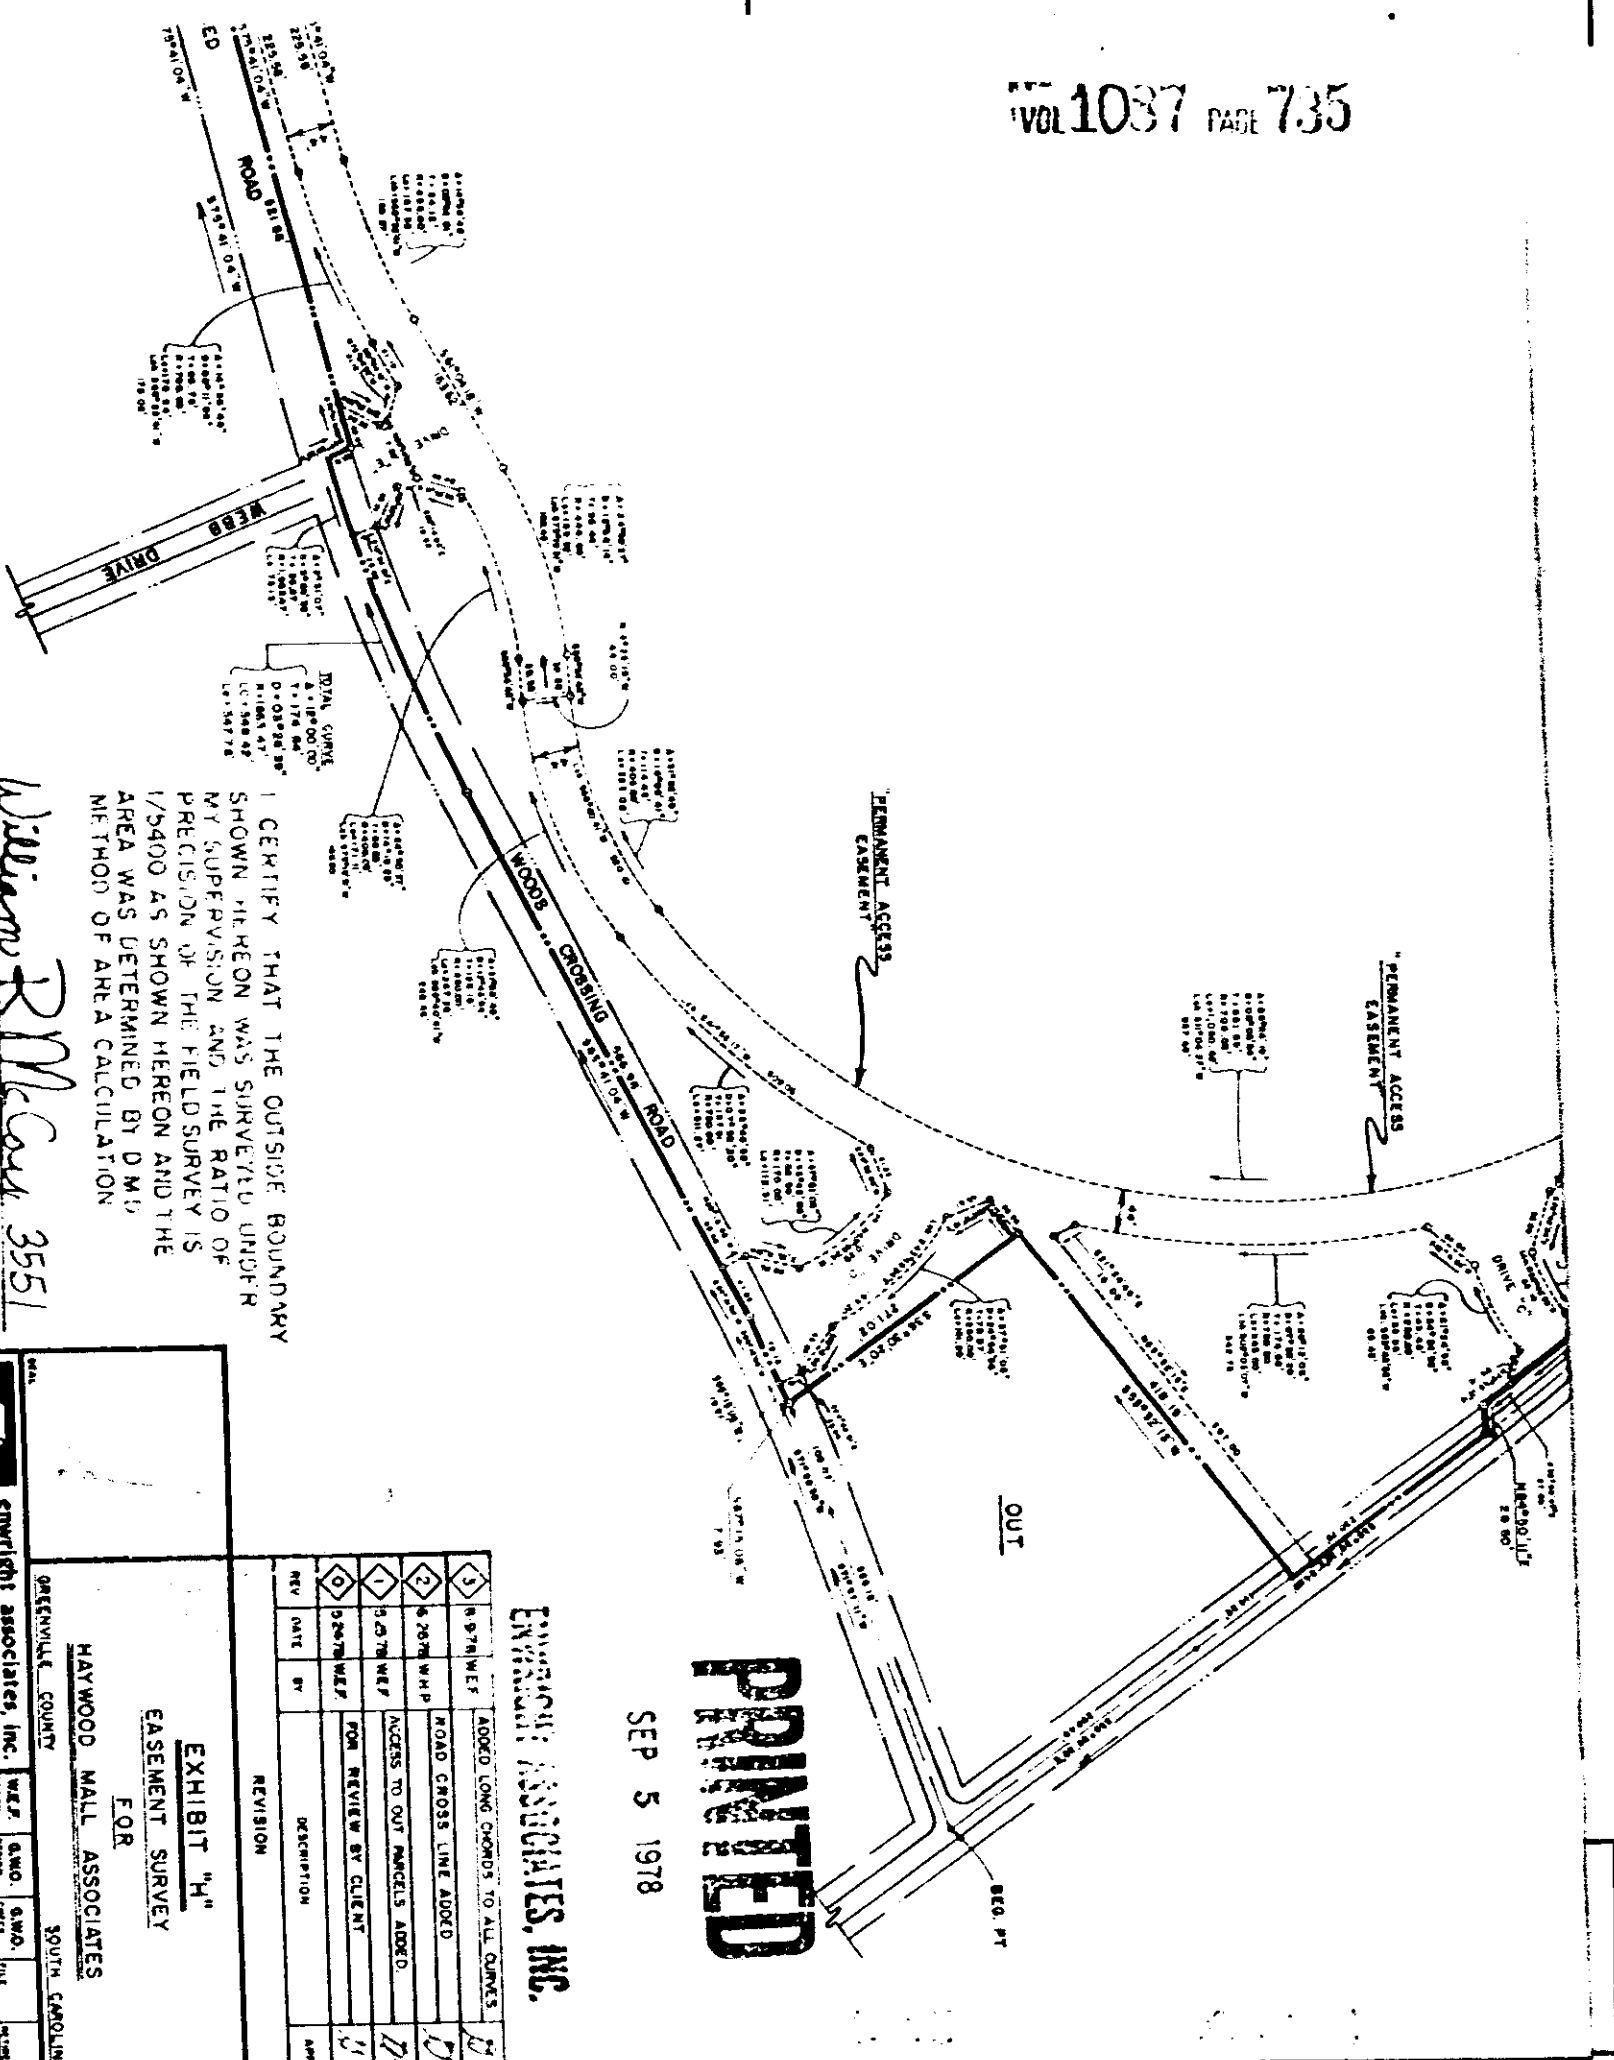

I CERTIFY THAT THE OUTSIDE BOUNDARY SHOWN HEREON WAS SURVEYED UNDER MY SUPERVISION AND THE RATIO OF PRECISION OF THE FIELD SURVEY IS 1/5400 AS SHOWN HEREON AND THE AREA WAS DETERMINED BY D.M.D. METHOD OF AREA CALCULATION

William R. McCoy
SURVEYOR'S SIGNATURE 3551
S.C. H.C.N.O.

PRINTED
SEP 5 1978

EMMERTON ASSOCIATES, INC.
ENVIRONMENTAL ENGINEERS

NO.	DATE	BY	DESCRIPTION
1	8-9-78	WEP	ADDED LONG CHORDS TO ALL CURVES
2	8-20-78	WHP	ROAD CROSS LINE ADDED
3	8-27-78	WEP	ACCESS TO OUT PARCELS ADDED
4	8-27-78	WEP	FOR REVIEW BY CLIENT

EXHIBIT "H"
EASEMENT SURVEY
FOR
HAYWOOD MALL ASSOCIATES
GREENVILLE COUNTY
SOUTH CAROLINA

DATE	WEP	AWO	AWO	AWO
PROJECT	1000	1000	1000	1000
SCALE	1"=100'	1"=100'	1"=100'	1"=100'
NO. OF SHEETS	5	5	5	5
SHEET NO.	5	5	5	5

EMMERTON ASSOCIATES, INC.
engineers planners surveyors
GREENVILLE SOUTH CAROLINA

4328 RV-2