


586

4328 RV-2

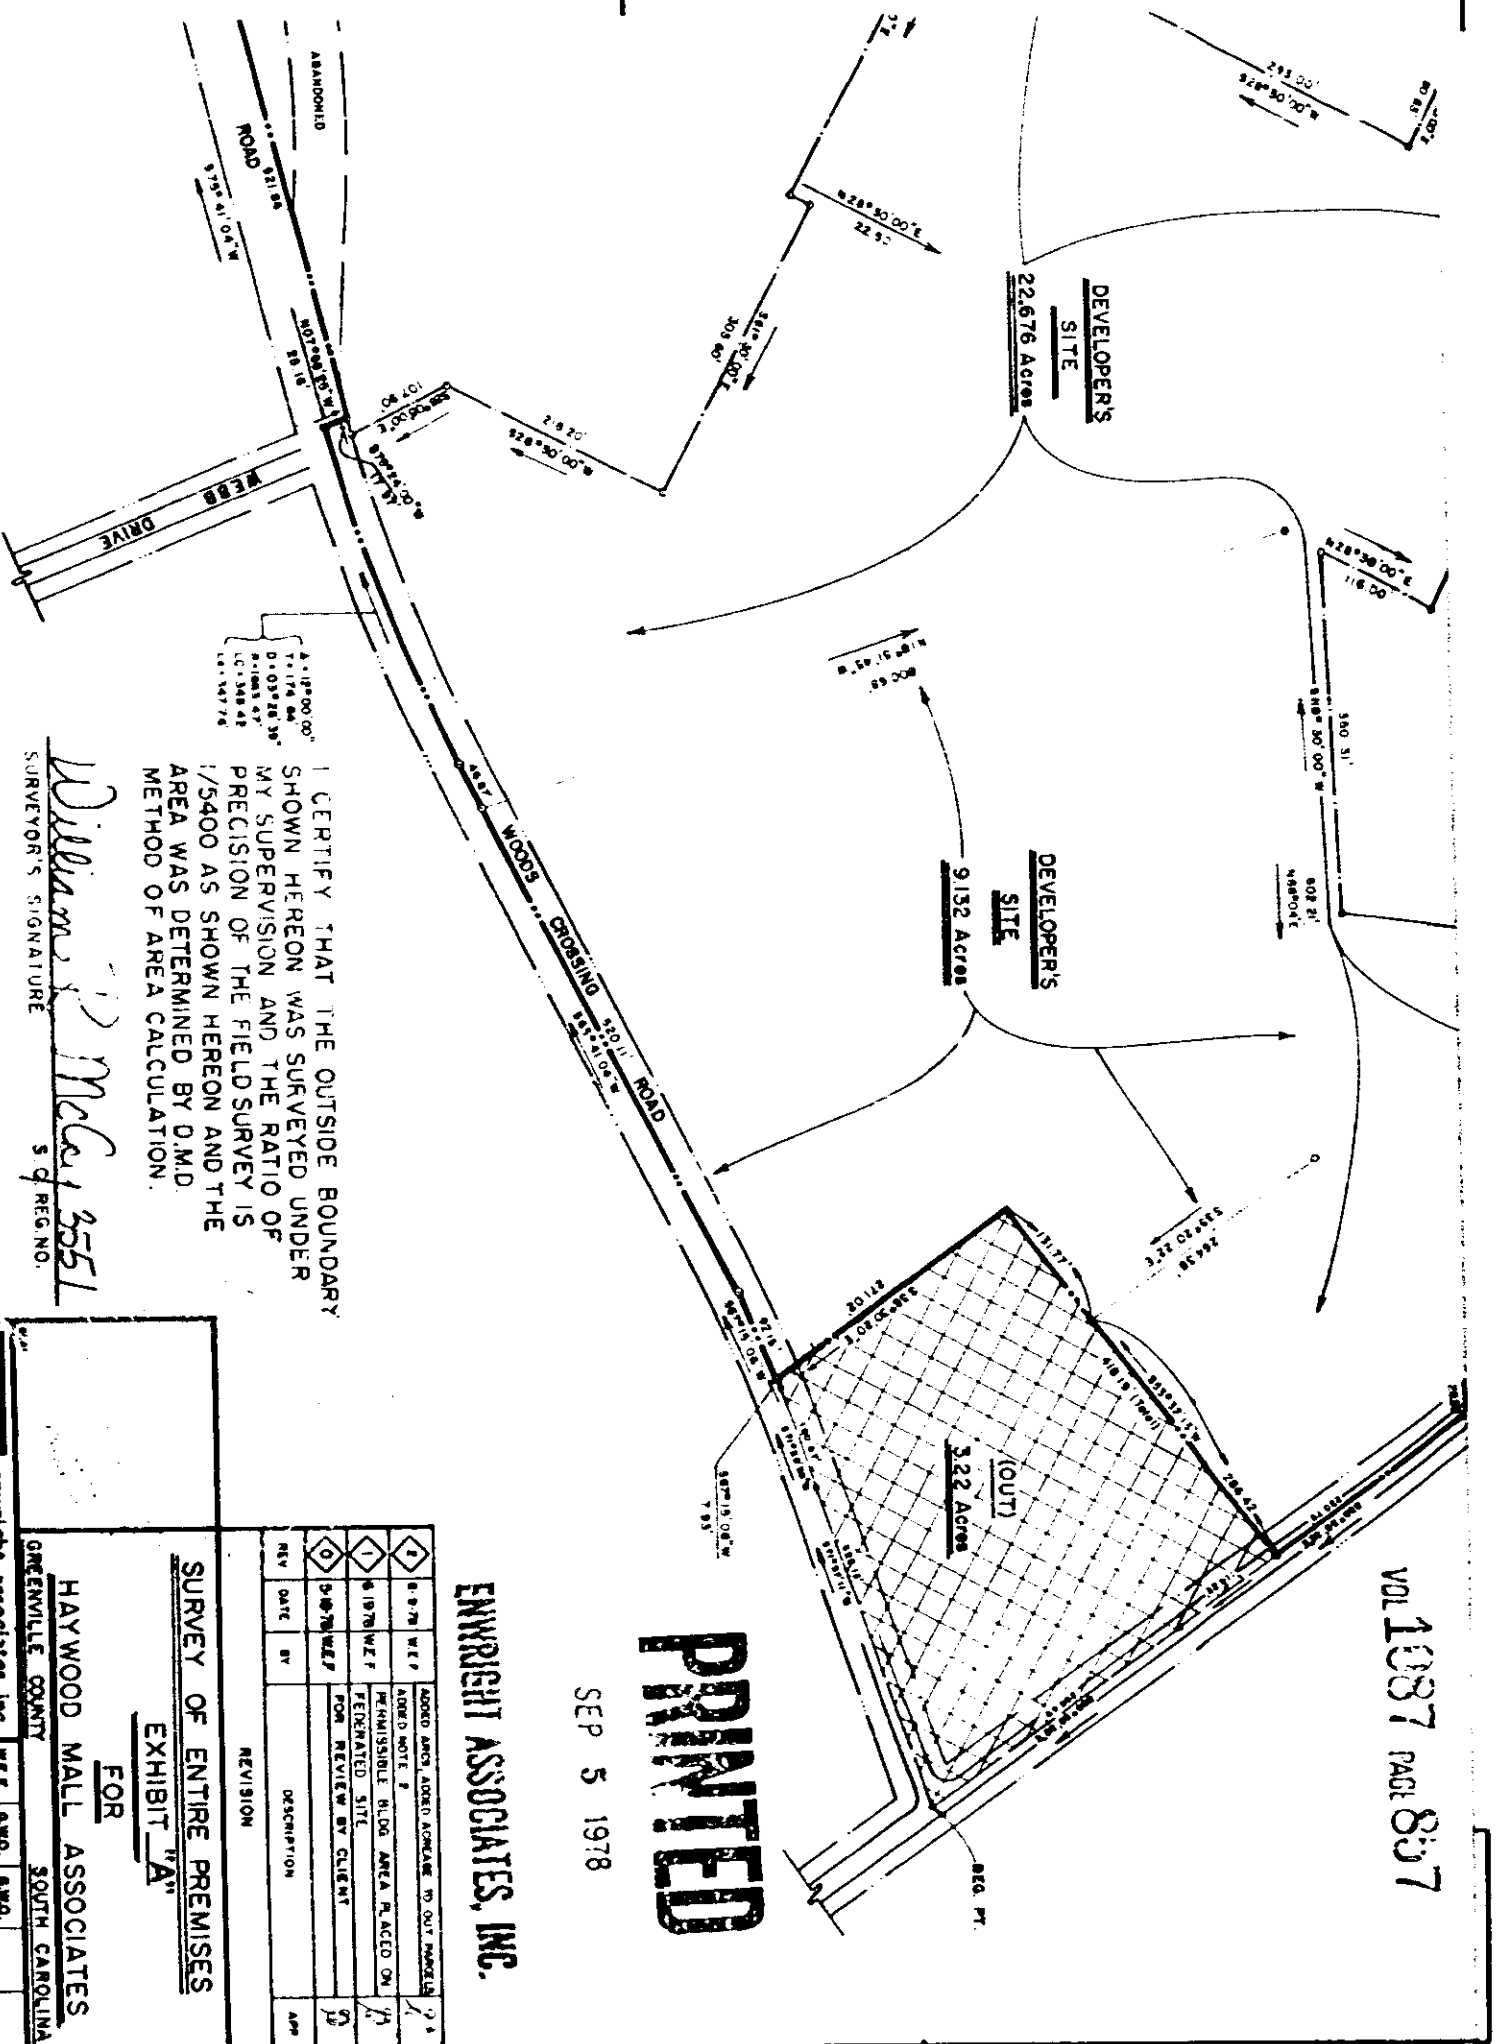

VOL 1087 PAGE 837

PRINTED

SEP 5 1978

ENWRIGHT ASSOCIATES, INC.

I CERTIFY THAT THE OUTSIDE BOUNDARY SHOWN HEREON WAS SURVEYED UNDER MY SUPERVISION AND THE RATIO OF PRECISION OF THE FIELD SURVEY IS 1/5400 AS SHOWN HEREON AND THE AREA WAS DETERMINED BY D.M.D. METHOD OF AREA CALCULATION.

D. Williams
SURVEYOR'S SIGNATURE
S 9 REG. NO. 3551

		enwright associates, inc. engineers planners surveyors GREENVILLE SOUTH CAROLINA	
W.E.F. A.M.O. S.M.O. J.H.L. S.T.S. 518-761-1100 76003-00-2-A		W.E.F. A.M.O. S.M.O. J.H.L. S.T.S. 518-761-1100 76003-00-2-A	

NO.	DATE	BY	DESCRIPTION	APP.
1	8-27-78	W.E.F.	ADDED AMO, ADDED AOMAE TO OUT PARCELS	W.E.F.
2	8-27-78	W.E.F.	PERMISSIBLE R.I.D.G. AREA PLACED ON	W.E.F.
3	8-27-78	W.E.F.	PERMITTED SITE	W.E.F.
4	8-27-78	W.E.F.	FORM REVIEW BY CLIENT	W.E.F.

GRAPHIC REDUCTION.