

HAYWOOD ROAD

SIGNALIZATION REQUIRED (CITY'S)


VOL 1187 PAGE 208

HAYWOOD RD. USED BY

DEVELO SIGN D

OUTSIDE DEVELOPERS PROPERTY DEED RESTRICTIONS

- 1) FINANCIAL USE
- 2) ONE STORY HEIGHT
- 3) SELF SUPPORTING PARKING RATIO

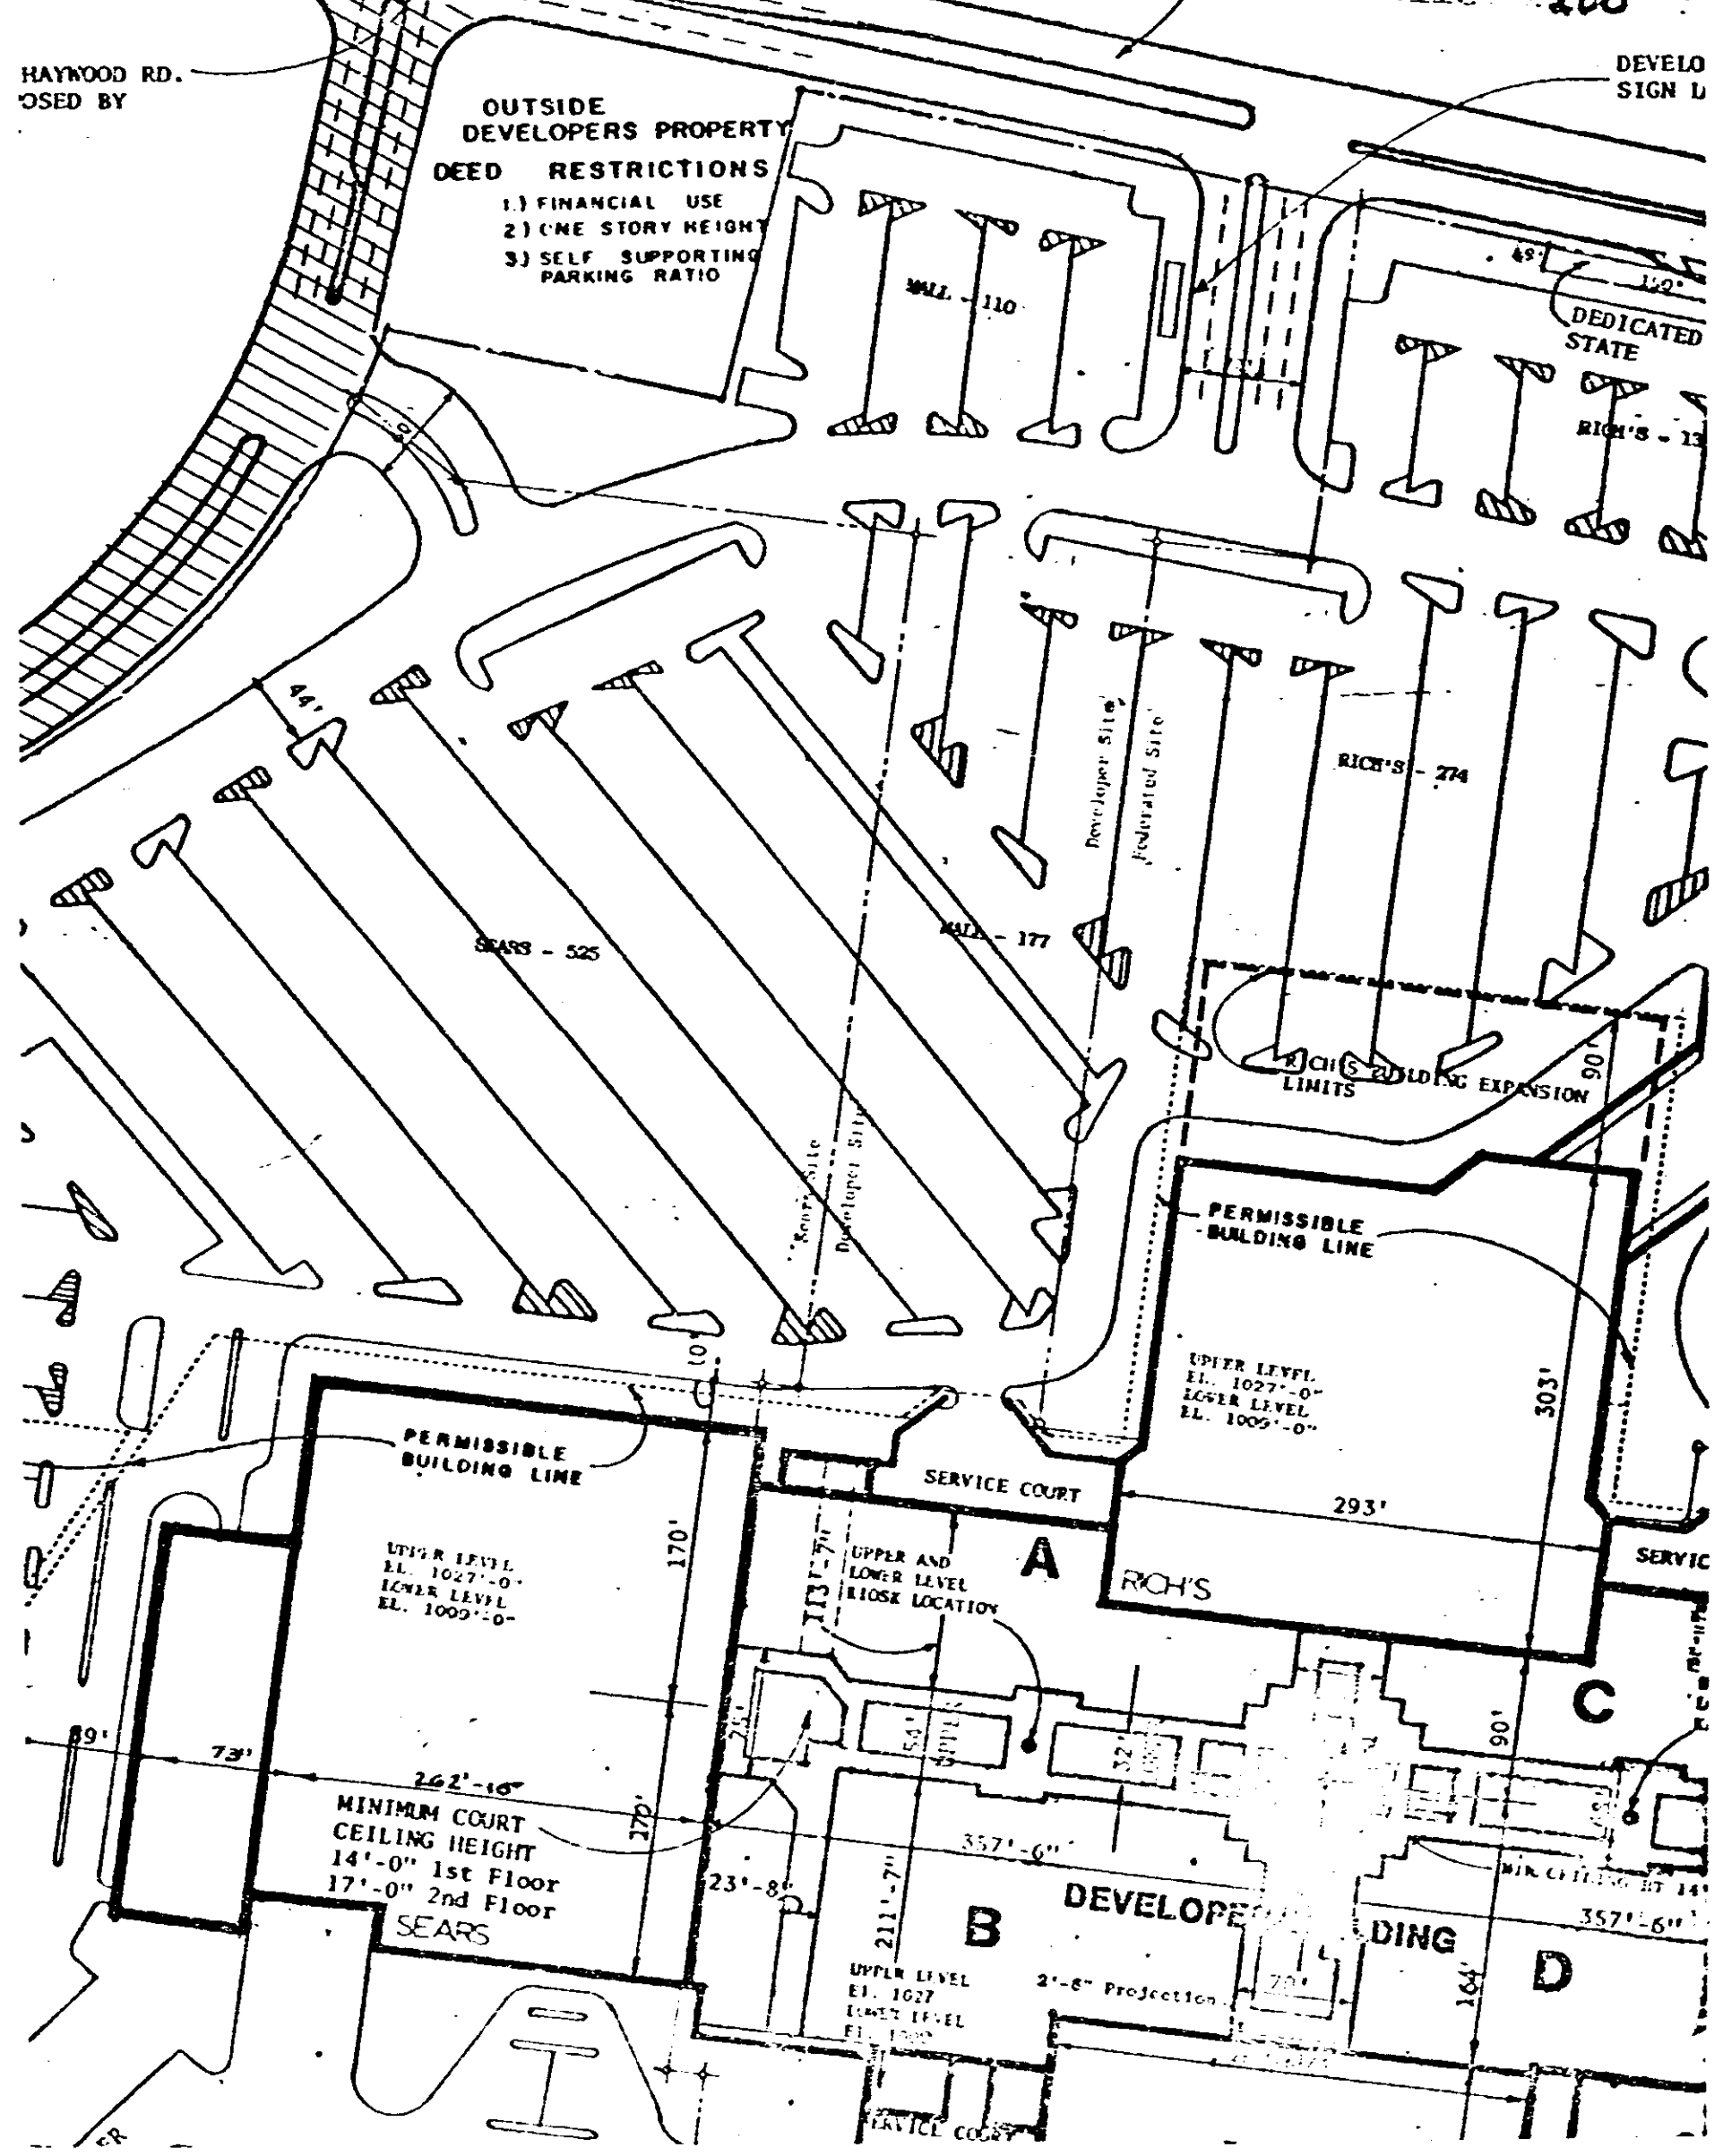

0200

4328 RV.2