


EXHIBIT "A" (page 2)

UNITED COMMERCIAL ELEMENTS

UPPER LEVEL FLOOR PLAN
SCALE: 1/8" = 1'-0"

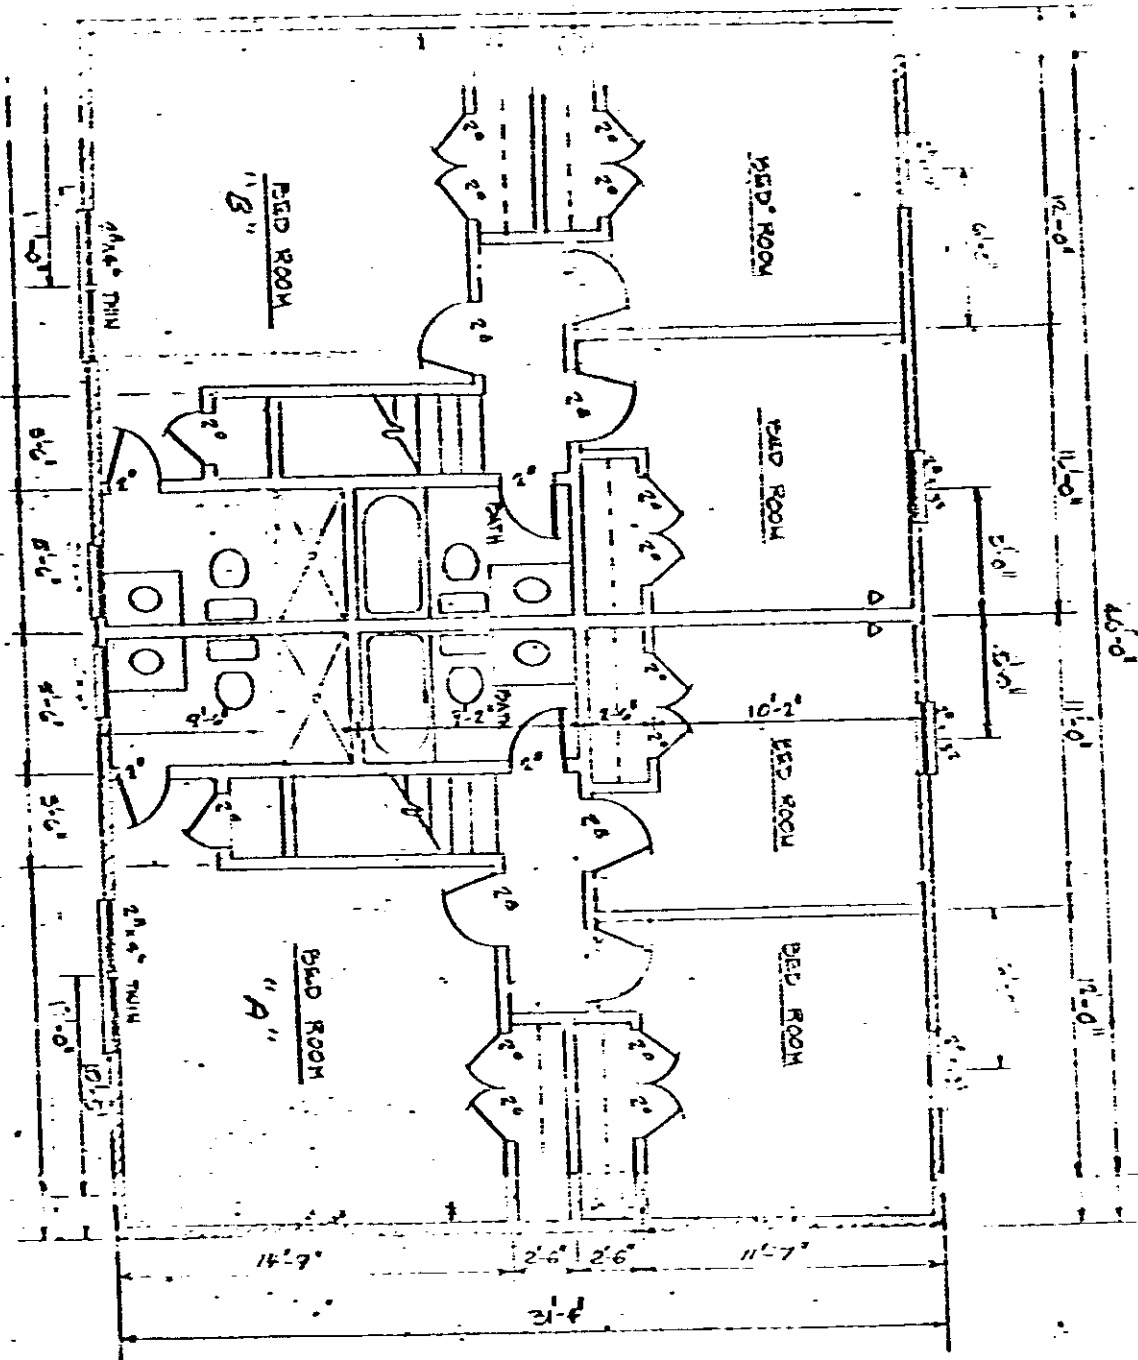

A TELEPHONE

CONTRACTOR

I, the undersigned, hereby certify that these plans were prepared by me or under my direct supervision and that I am a duly licensed architect or engineer in the State of Virginia. My license number is _____.

W. D. Linnell

0674

4328 RV-2