


DUKE POWER COMPANY  
GREENBRIAR RETAIL LOT  
REF DWG. NO. 156-86

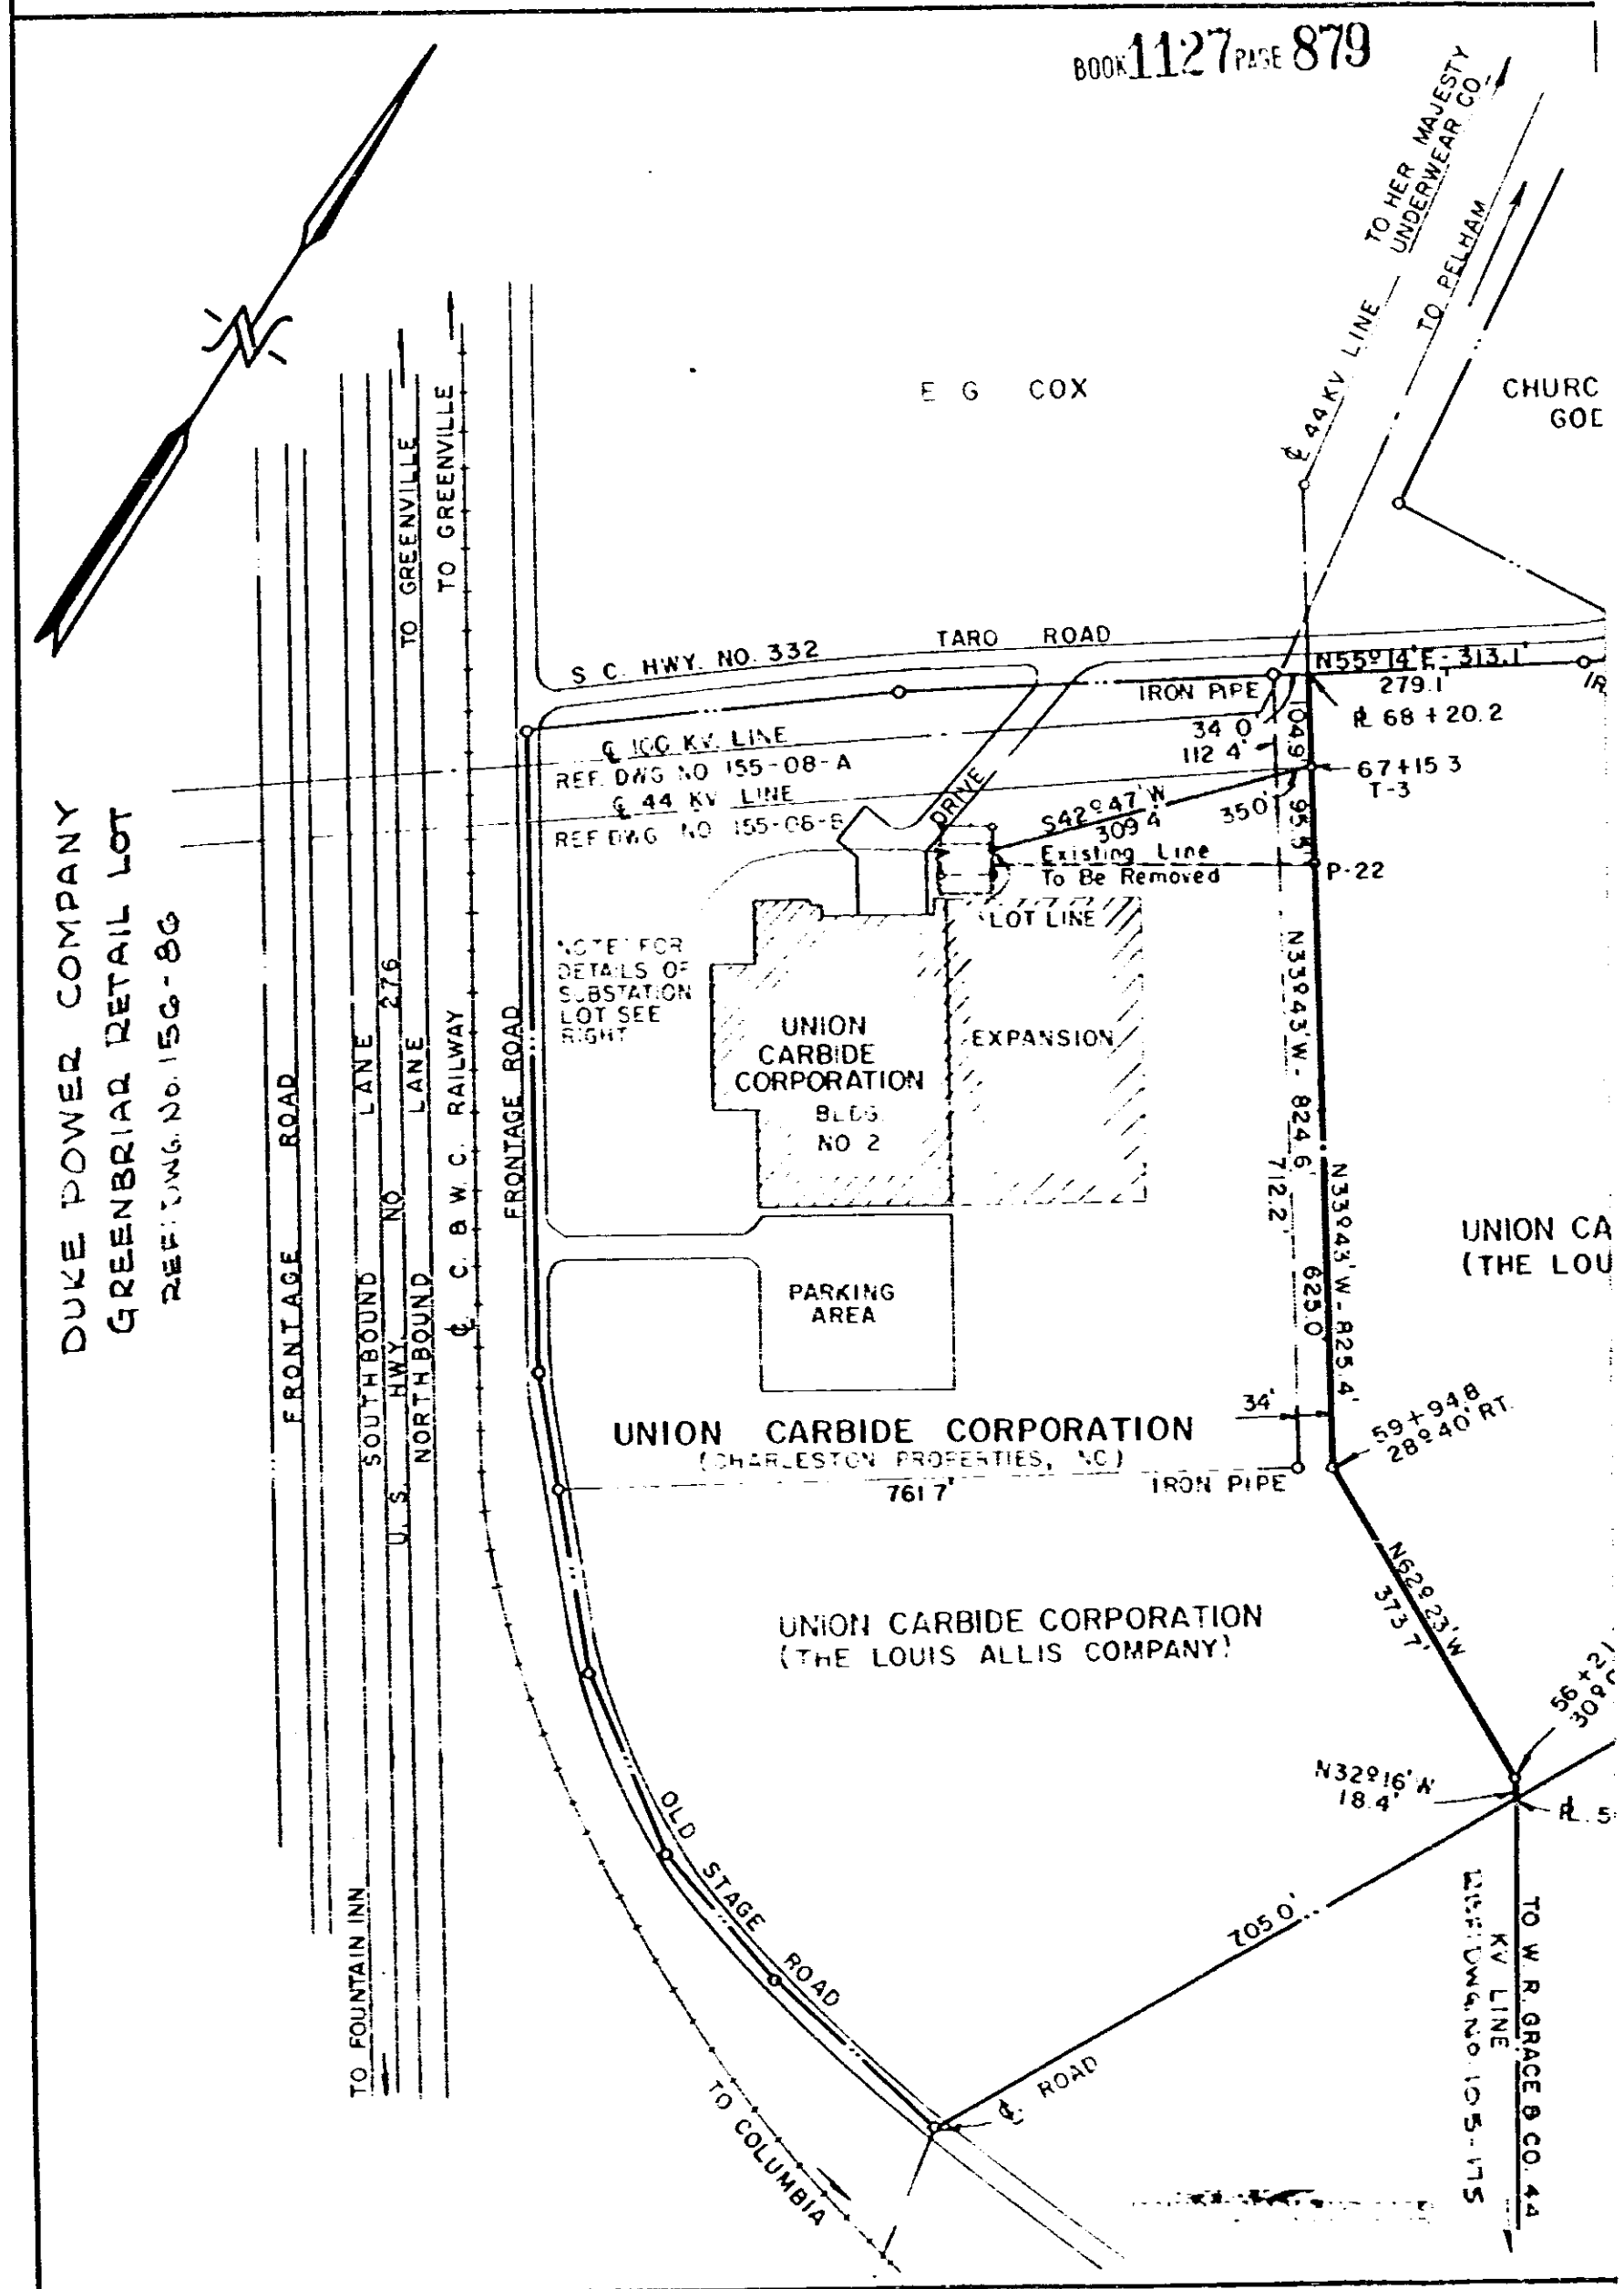

0879

4328 RV-2