
BOOK 1127 PASE 893

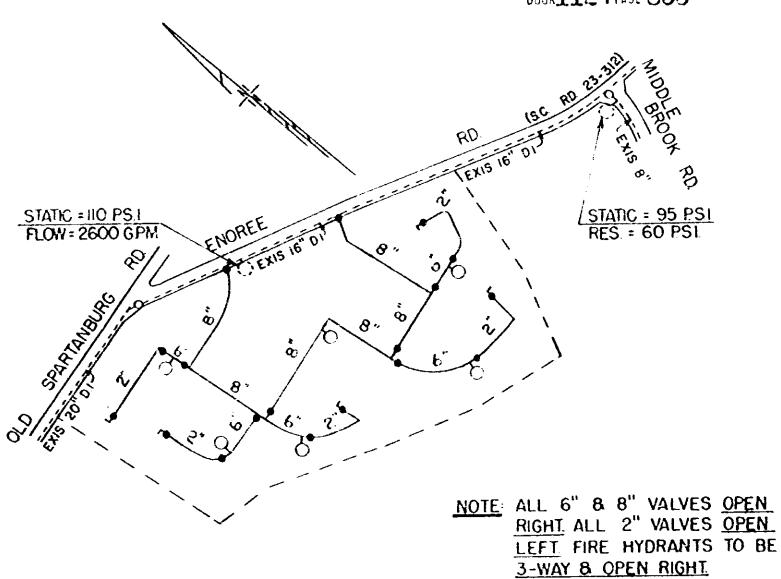

EASEMENT
Trendsetter Development Company, Inc.
to
Commissioners of Public Works
of the City of Greenville, S. C.
April 29, 1980

BLK. BOOK 534.3-1-250

SUGAR CREEK CONDOMINIUMS NOV, 1979 SCALE: 1" = 400"

NECOR JUN 2 3 1980 at 10:28 A.M.

363€4

1328 RV.2

O) (

 $\infty$ 

0.