



EXHIBIT "A"

NO. 1141 757

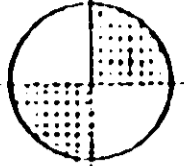

NO. 217 - 222 FL. PLAN (1st)

--- LIMITED COMMON ELEMENTS
- - - - - GENERAL COMMON ELEMENTS

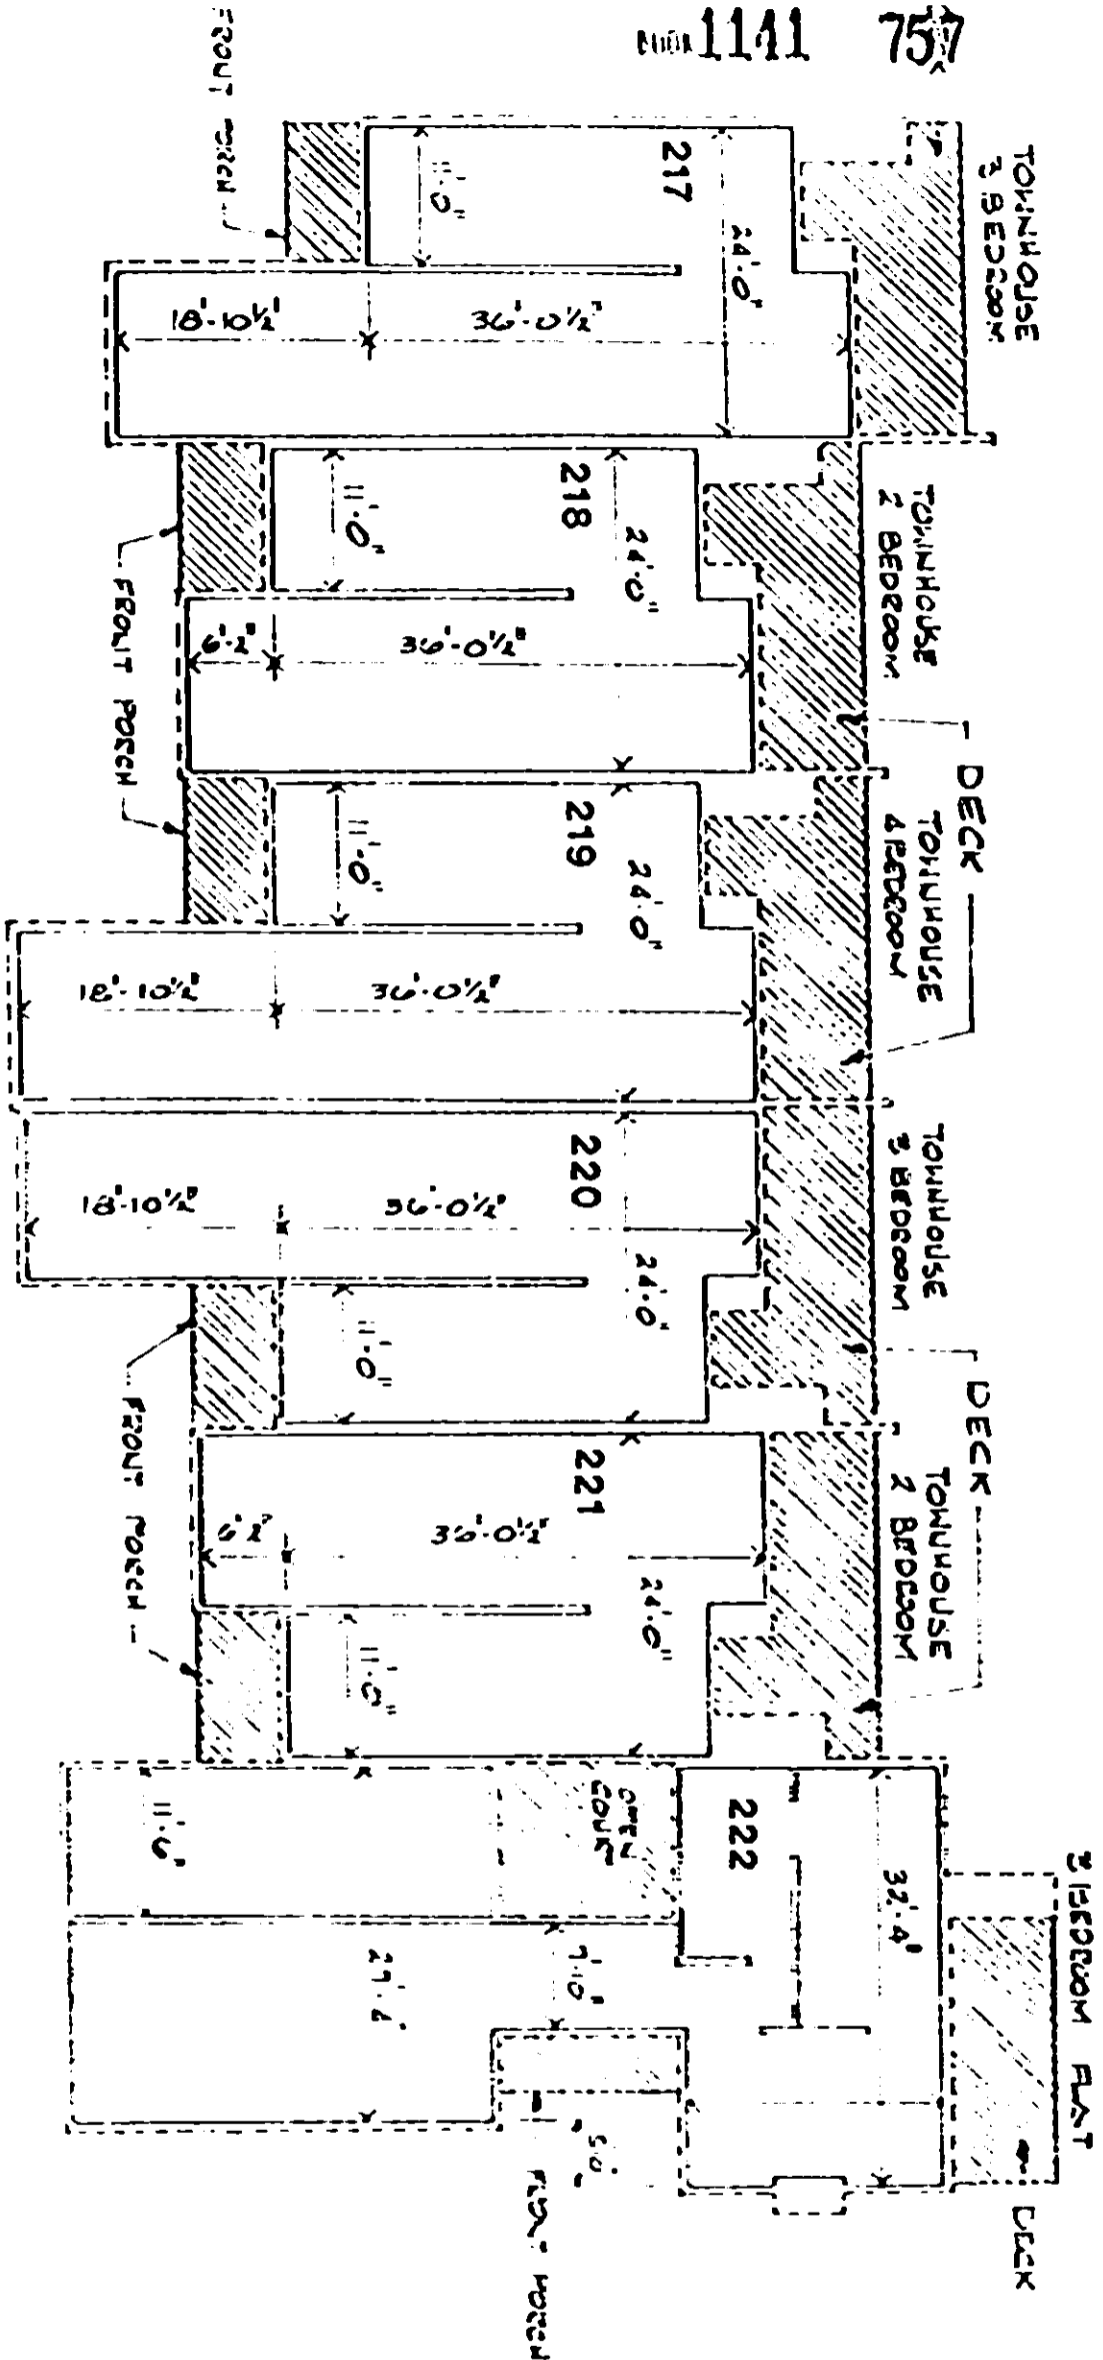

Charles F. Gentry
ARCHITECT

INGLESIDE HORIZONTAL PROPERTY REGIME

CHARLES F. GENTRY A.I.A. ARCHITECT

GREENVILLE

SOUTH CAROLINA

1-27-81

ES 20

328 RV-2