


EXHIBIT "B"

11/19/00


B I S O

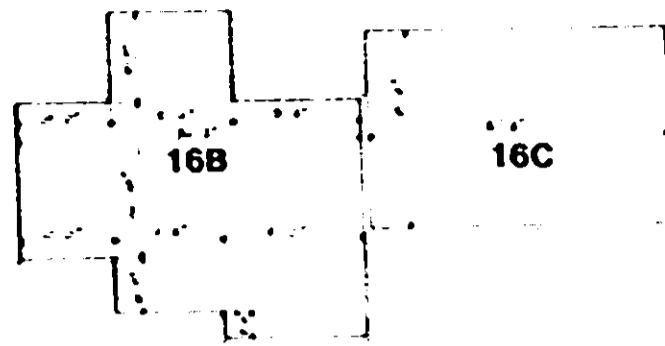


SECOND FLOOR PLAN

LEGEND

- UNIT BOUNDARY
- GENERAL COMMON ELEMENTS
- LIMITED COMMON ELEMENTS
- 1200' DENOTES COVERED AREA
- 1200' DENOTES UNCOVERED AREA
- 1000' DENOTES CONCRETE SLAB ON GRADE CONSTRUCTION
- 1100' DENOTES ABOVE GRADE BUDGET CONSTRUCTION

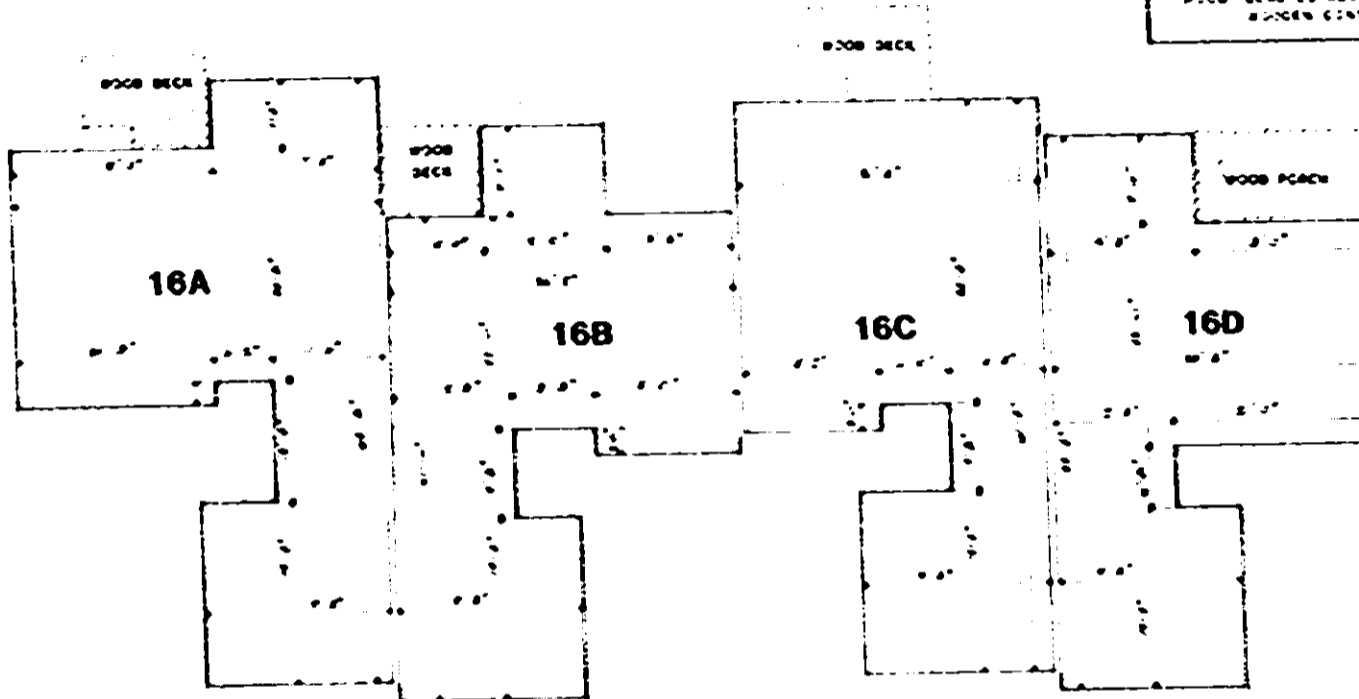

FIRST FLOOR PLAN

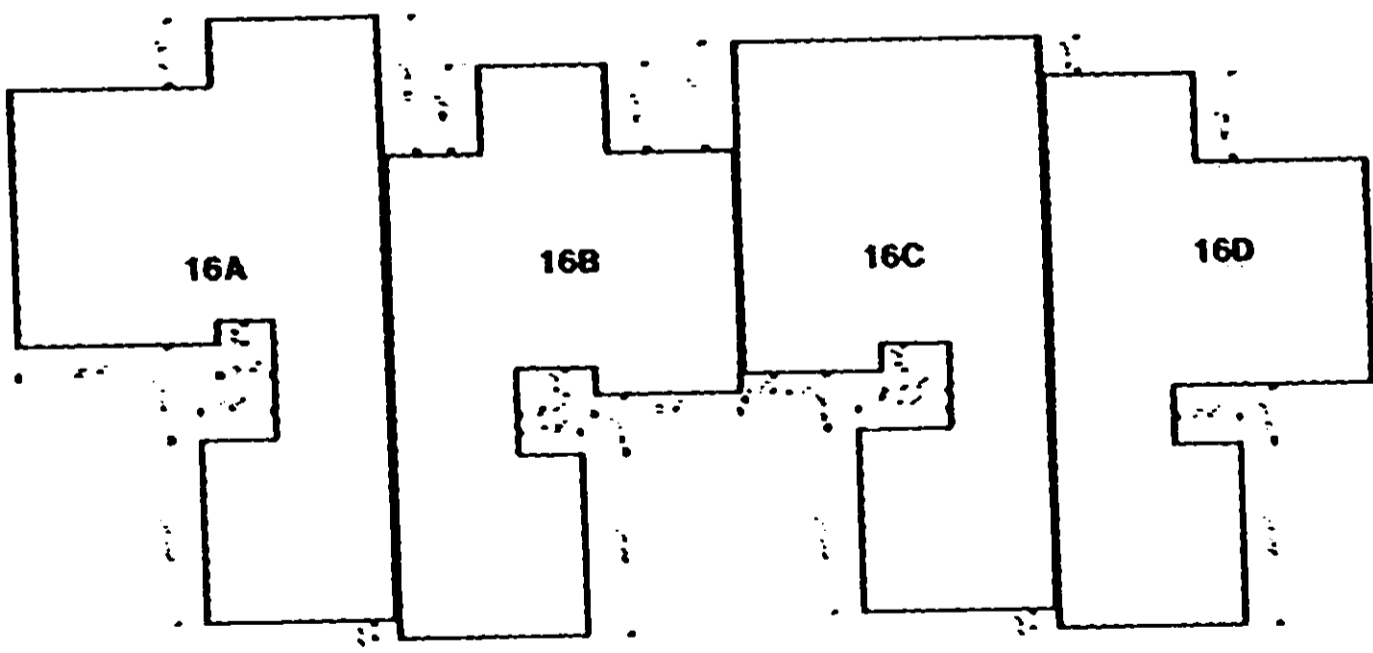

FOUNDATION PLAN

BUILDING 16

SUGAR CREEK VILLAS
HORIZONTAL PROPERTY REGIME

EXHIBIT B SHEET 10

MILLER/PLAYER & ASSOCIATES
ARCHITECTS AND PLANNERS . LTD.

James B. Miller, S.A. Gordon S. Player, B. Robert C. Gifford



4323 RV.2