
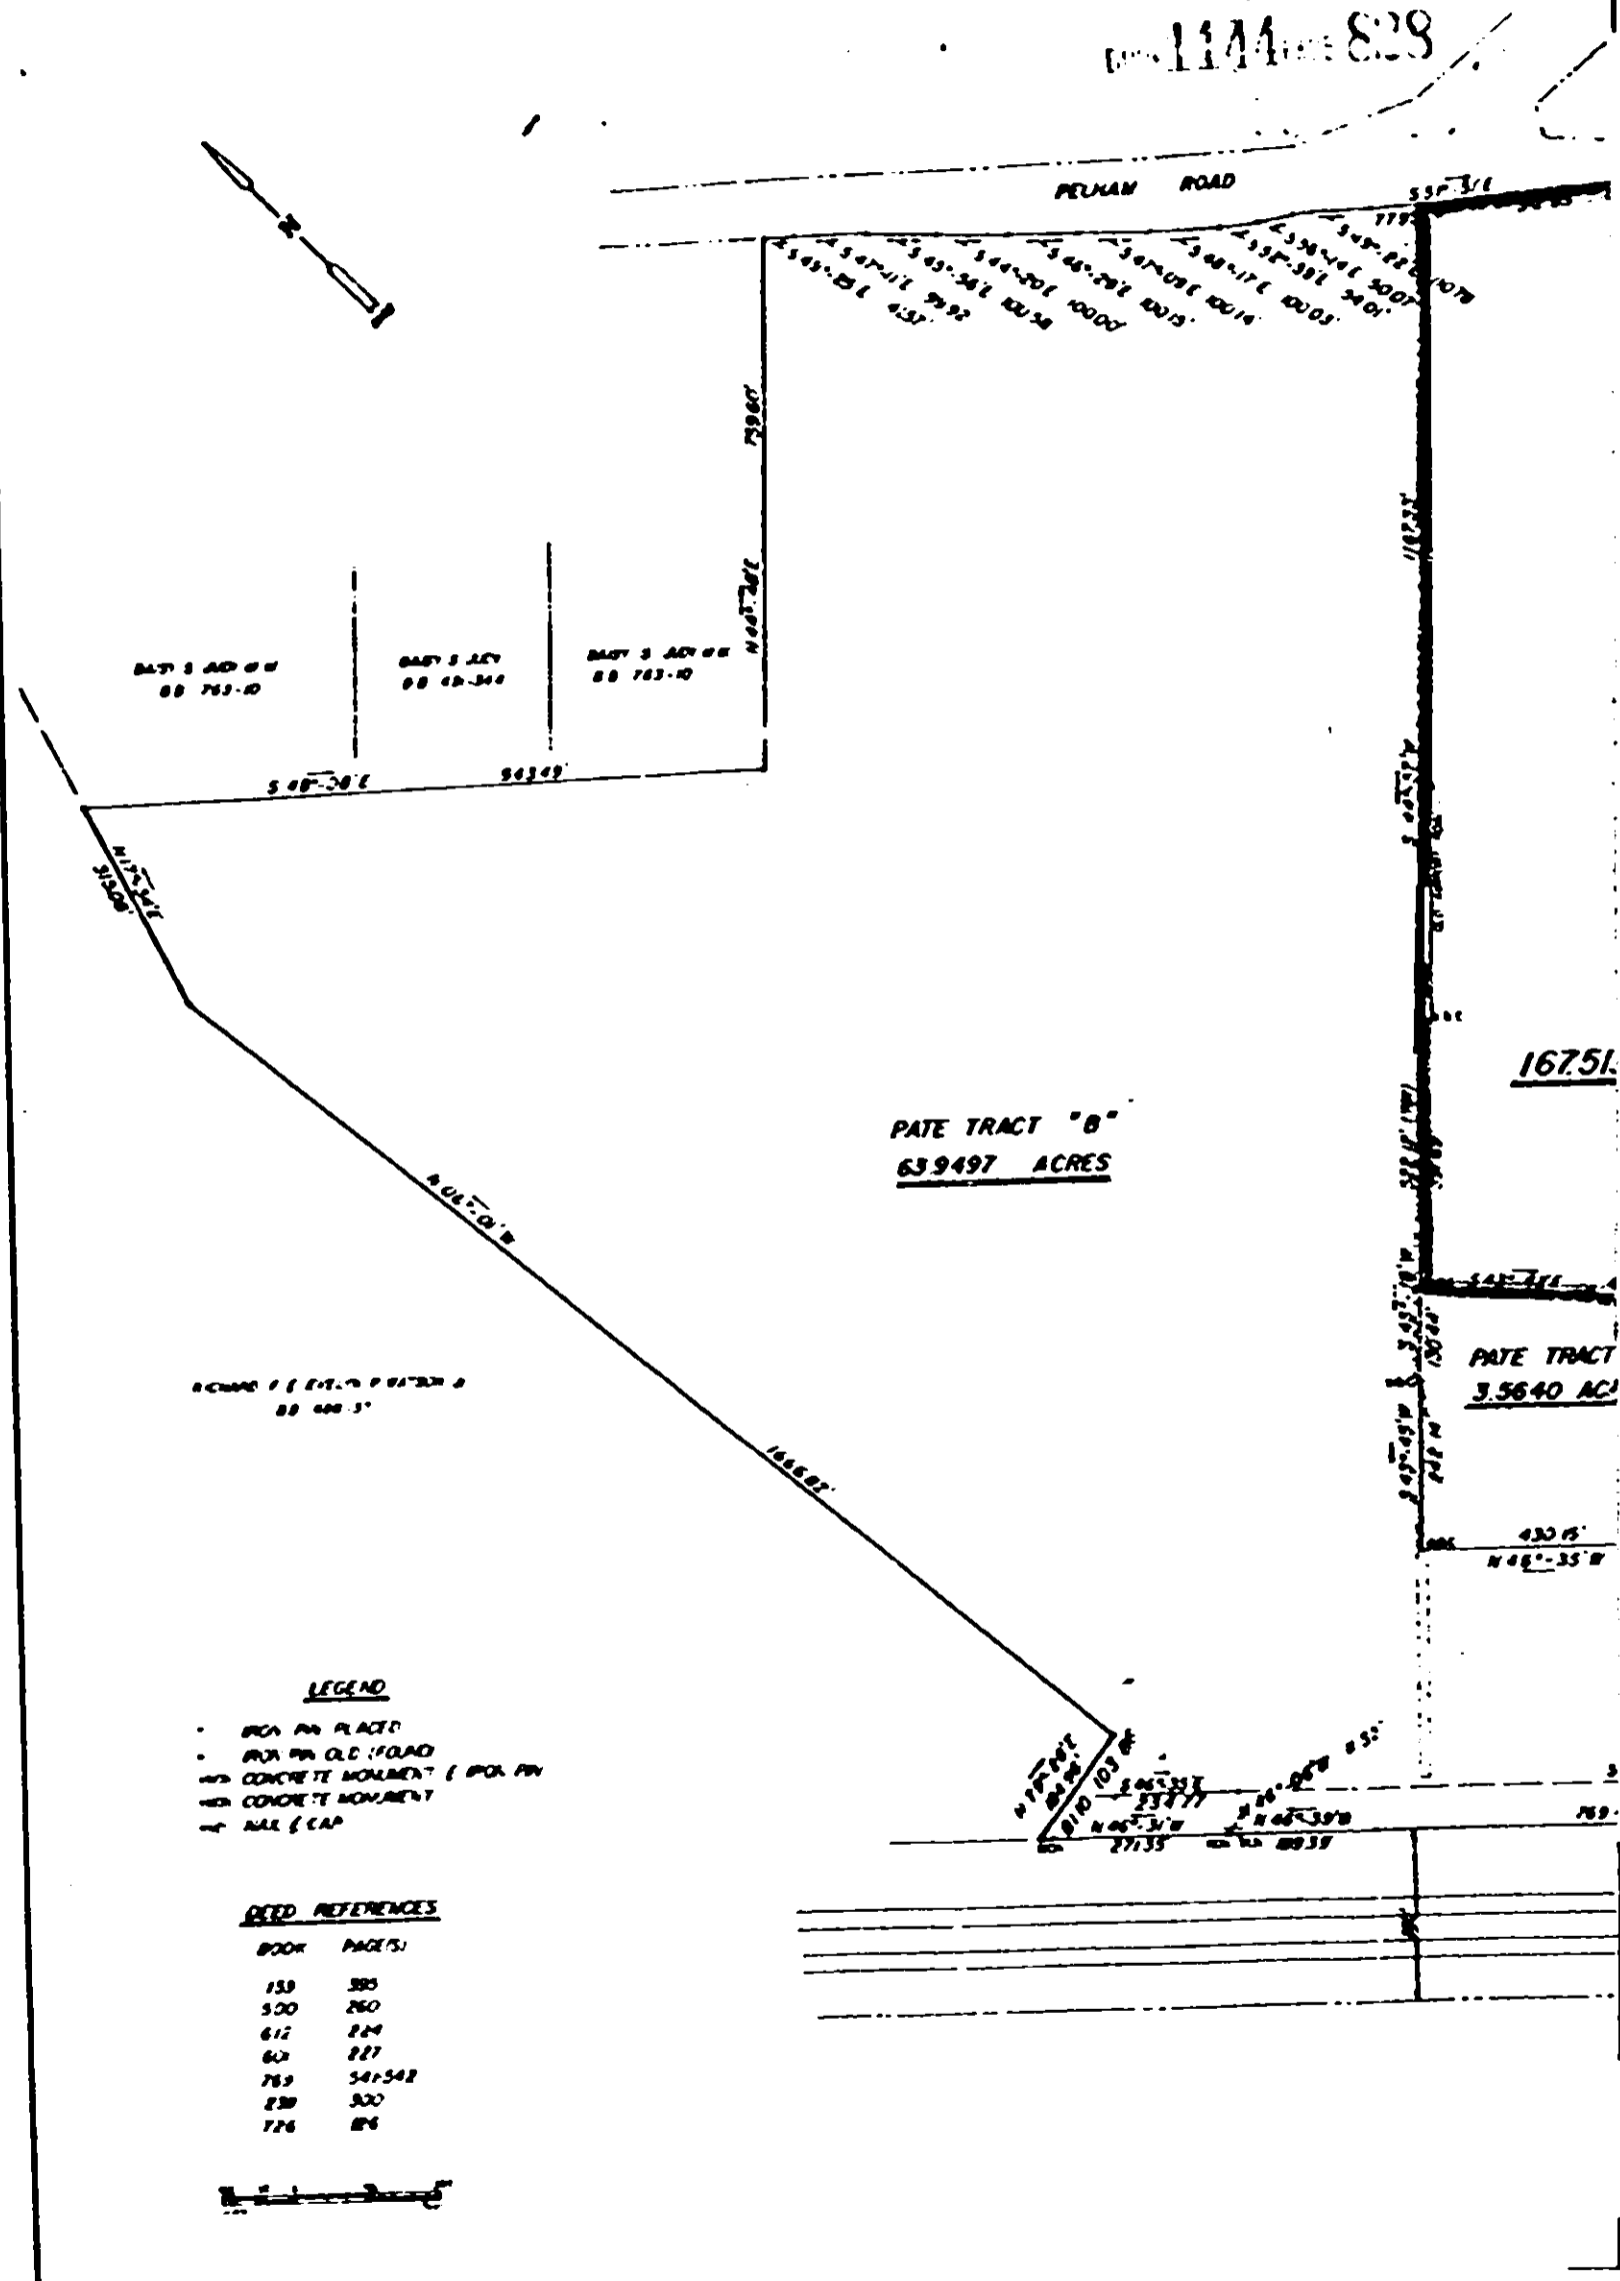


1144 829

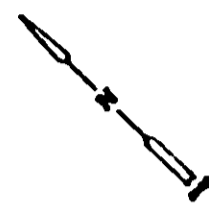

DAVY'S ADDITION  
88 783-10  
88 783-10  
88 783-10

PATE TRACT "B"  
639497 ACRES

16751

PATE TRACT  
3.5640 AC


SECTION 1 (E. 1/4) SECTION 2  
88 480-31

**LEGEND**

- IRON PIN PLACED
- IRON PIN OLD (FOAD)
- CONCRETE MONUMENT (IRON PIN)
- CONCRETE MONUMENT
- NAIL (CAP)

**DEED REFERENCES**

BOOK	PAGES
153	385
500	260
612	224
612	227
769	541-542
830	300
726	86

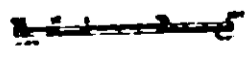

0.829

4328 RV-23