



TYP "F"

1 ST. LEVEL

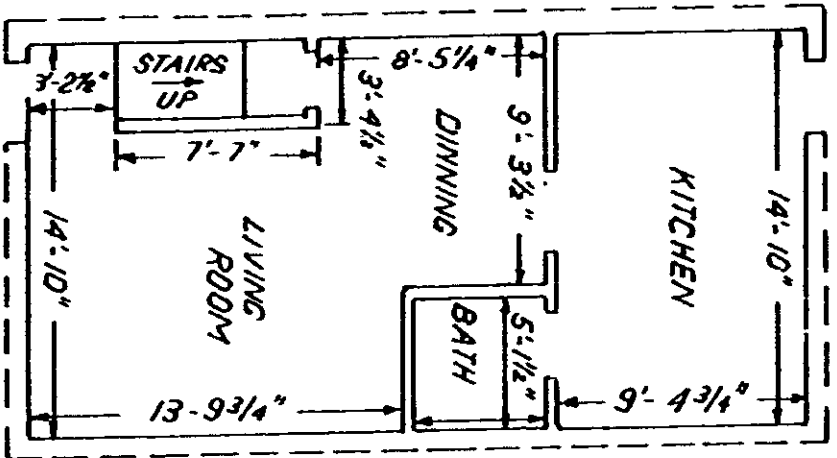

2 ND. LEVEL

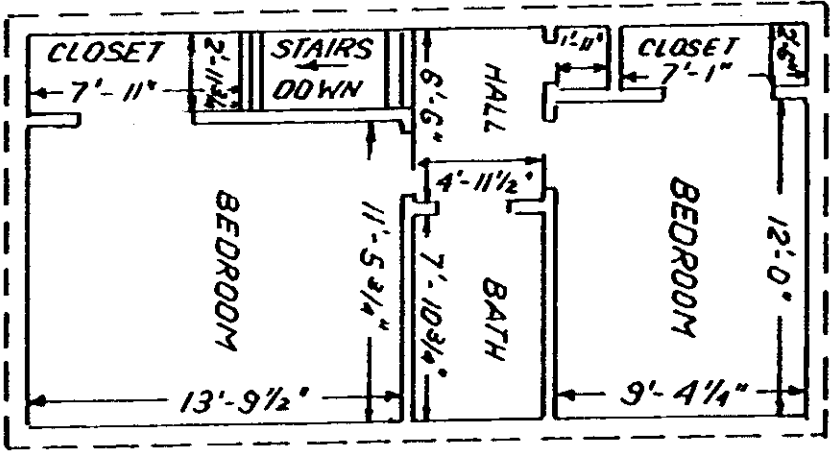

THIS IS A TYPICAL SECTION OF THE FOLLOWING UNITS OF WILDAIRE - MERRY OAKS HORIZONTAL PROPERTY REGIME 1

- 29 F, 31 F, 33 F, 35 F, 37 F
- 39 F, 41 F, 43 F, 45 F, 47 F
- 49 F, 51 F, 53 F, 55 F, 57 F
- 59 F, 61 F

AREA PER RESIDENCE (SQUARE FEET)

1 ST LEVEL	429.5
2 ND LEVEL	429.5
TOTAL	859.0

TYPICAL UNIT SCHEMATIC OF FLOOR PLAN FOR TWO BEDROOM WILDAIRE - MERRY OAKS HORIZONTAL PROPERTY REGIME I

James R. Ireland

FREELAND & ASSOCIATES	
ENGINEERS - LAND SURVEYORS	
GREENVILLE, S.C.	
DATE:	FEB 6.80
SCALE:	1/8" = 1"
SHEET:	I-4
DWG. NO.:	4675