


BOOK 1155 PAGE 202

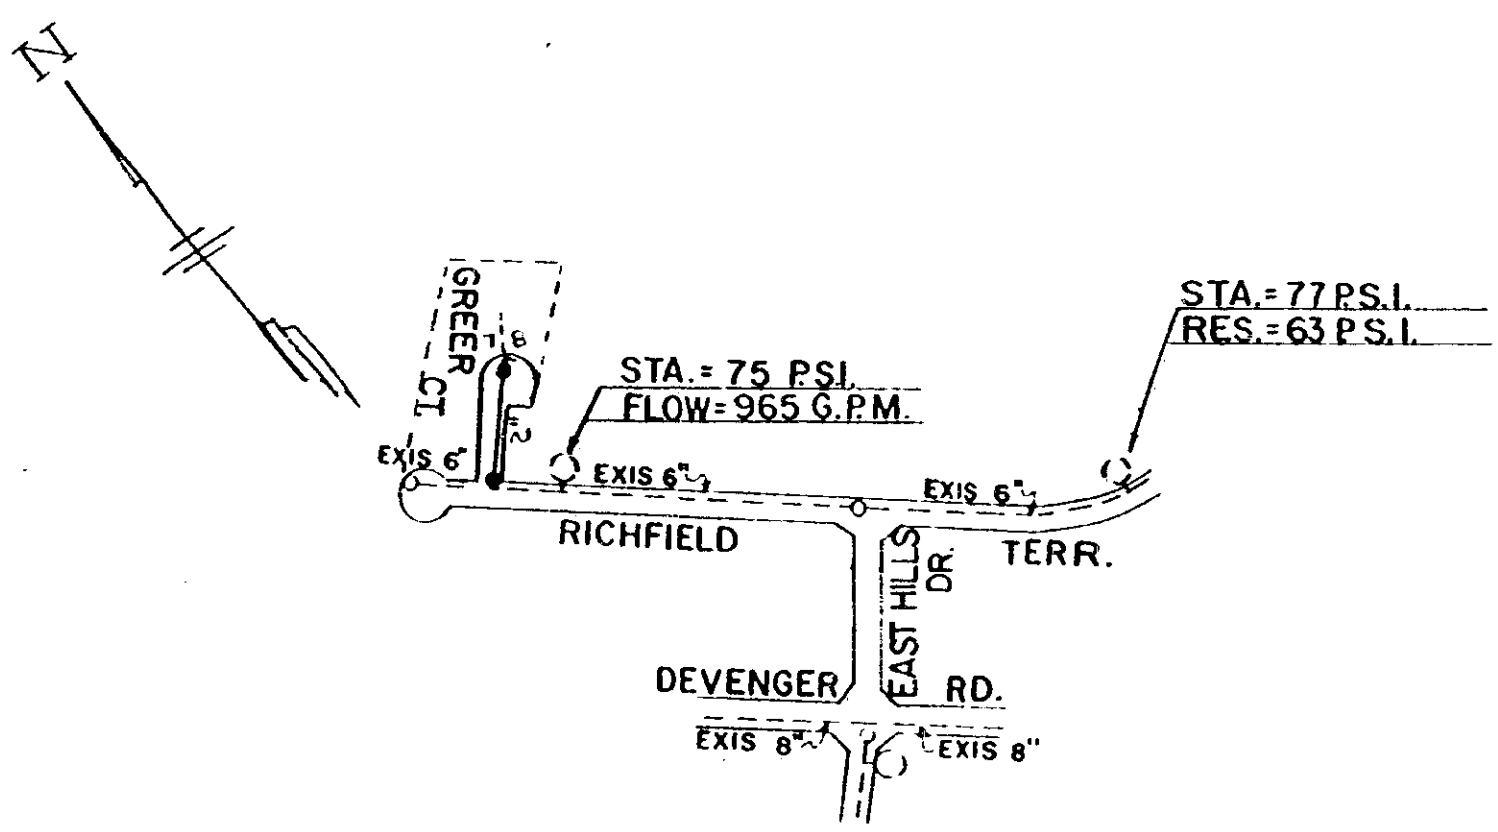

NOTE ALL 2" VALS OPEN LEFT

MATERIAL LIST:

- 2" Galv. Pipe - 250' ±
- 2" Brass Gate Valves - 2

RICHFIELD SQUARE SEC. 2

MAR. 1981 SCALE 1" = 400'  
 William H. Greer + Barbara P. Greer  
 to  
 Commissioners of Public Works  
 of the City of Greenville, S. C.  
 June 12, 1981  
 (540.2-1-5 thru 5.8  
 out of 540.2-1-5)

RECORDED SEP 21 1981 at 10:40 A.M. 7251

0363

4328 RV-2