


0510

VOL. 1179 PAGE 158

NOTE: 6" & 8" VALS. OPEN RIGHT  
2" VALS. OPEN LEFT  
FIRE HYDS. TO BE 3-WAY & OPEN RIGHT

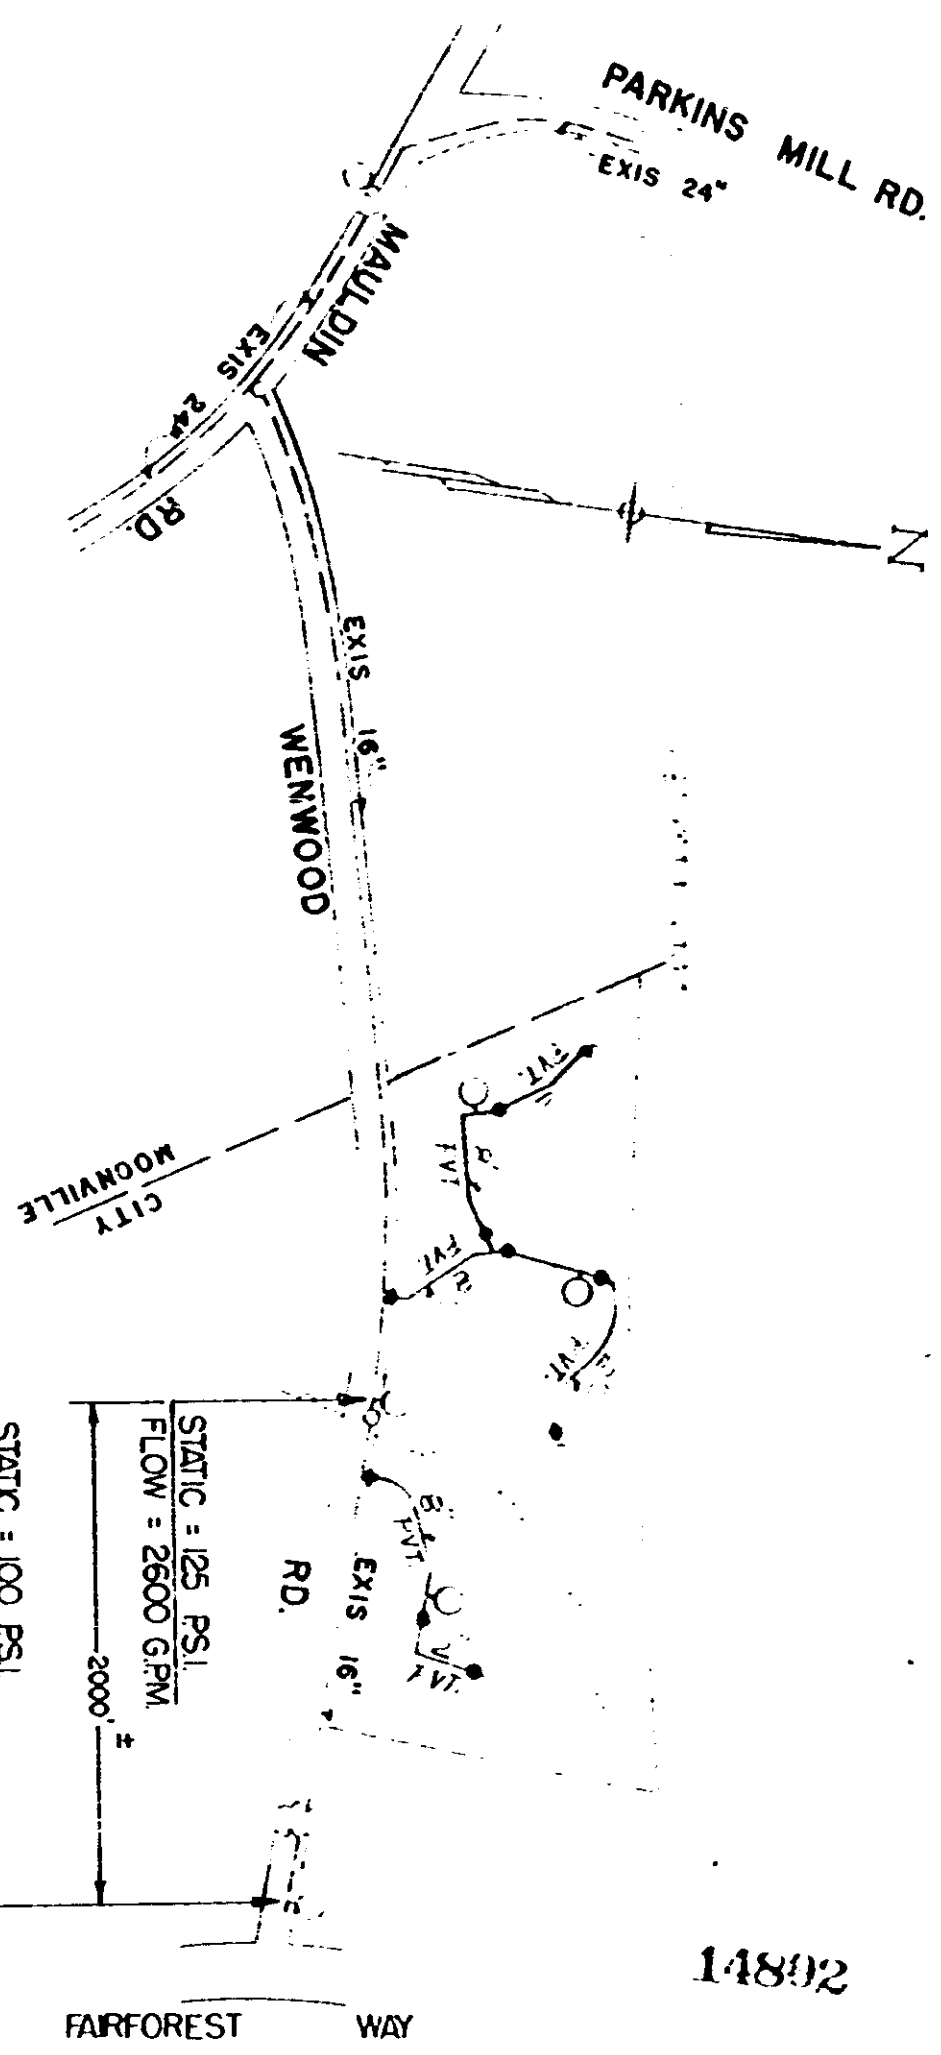

STATIC = 125 PSI.  
 FLOW = 2600 G.P.M.  
 2000' ±

STATIC = 100 PSI.  
 RES. = 80 PSI.

14892

**WENMONT APTS.**  
 SEP. 1980 SCALE 1" = 400'  
 EASEMENT  
 Lincoln Properties Company  
 to  
 Commissioners of Public Works  
 of the City of Greenville, S. C.  
 November 1, 1982  
 Pt. BLK. BOOK M14.2-1-26

RECORDED **DEC 17 1982**  
 at 12:20 P.M.

2-A-8237