


REFERENCE:
S.C. 14
FILE. 23.277
SHEET 15
M.O. PLAN 20..

0319

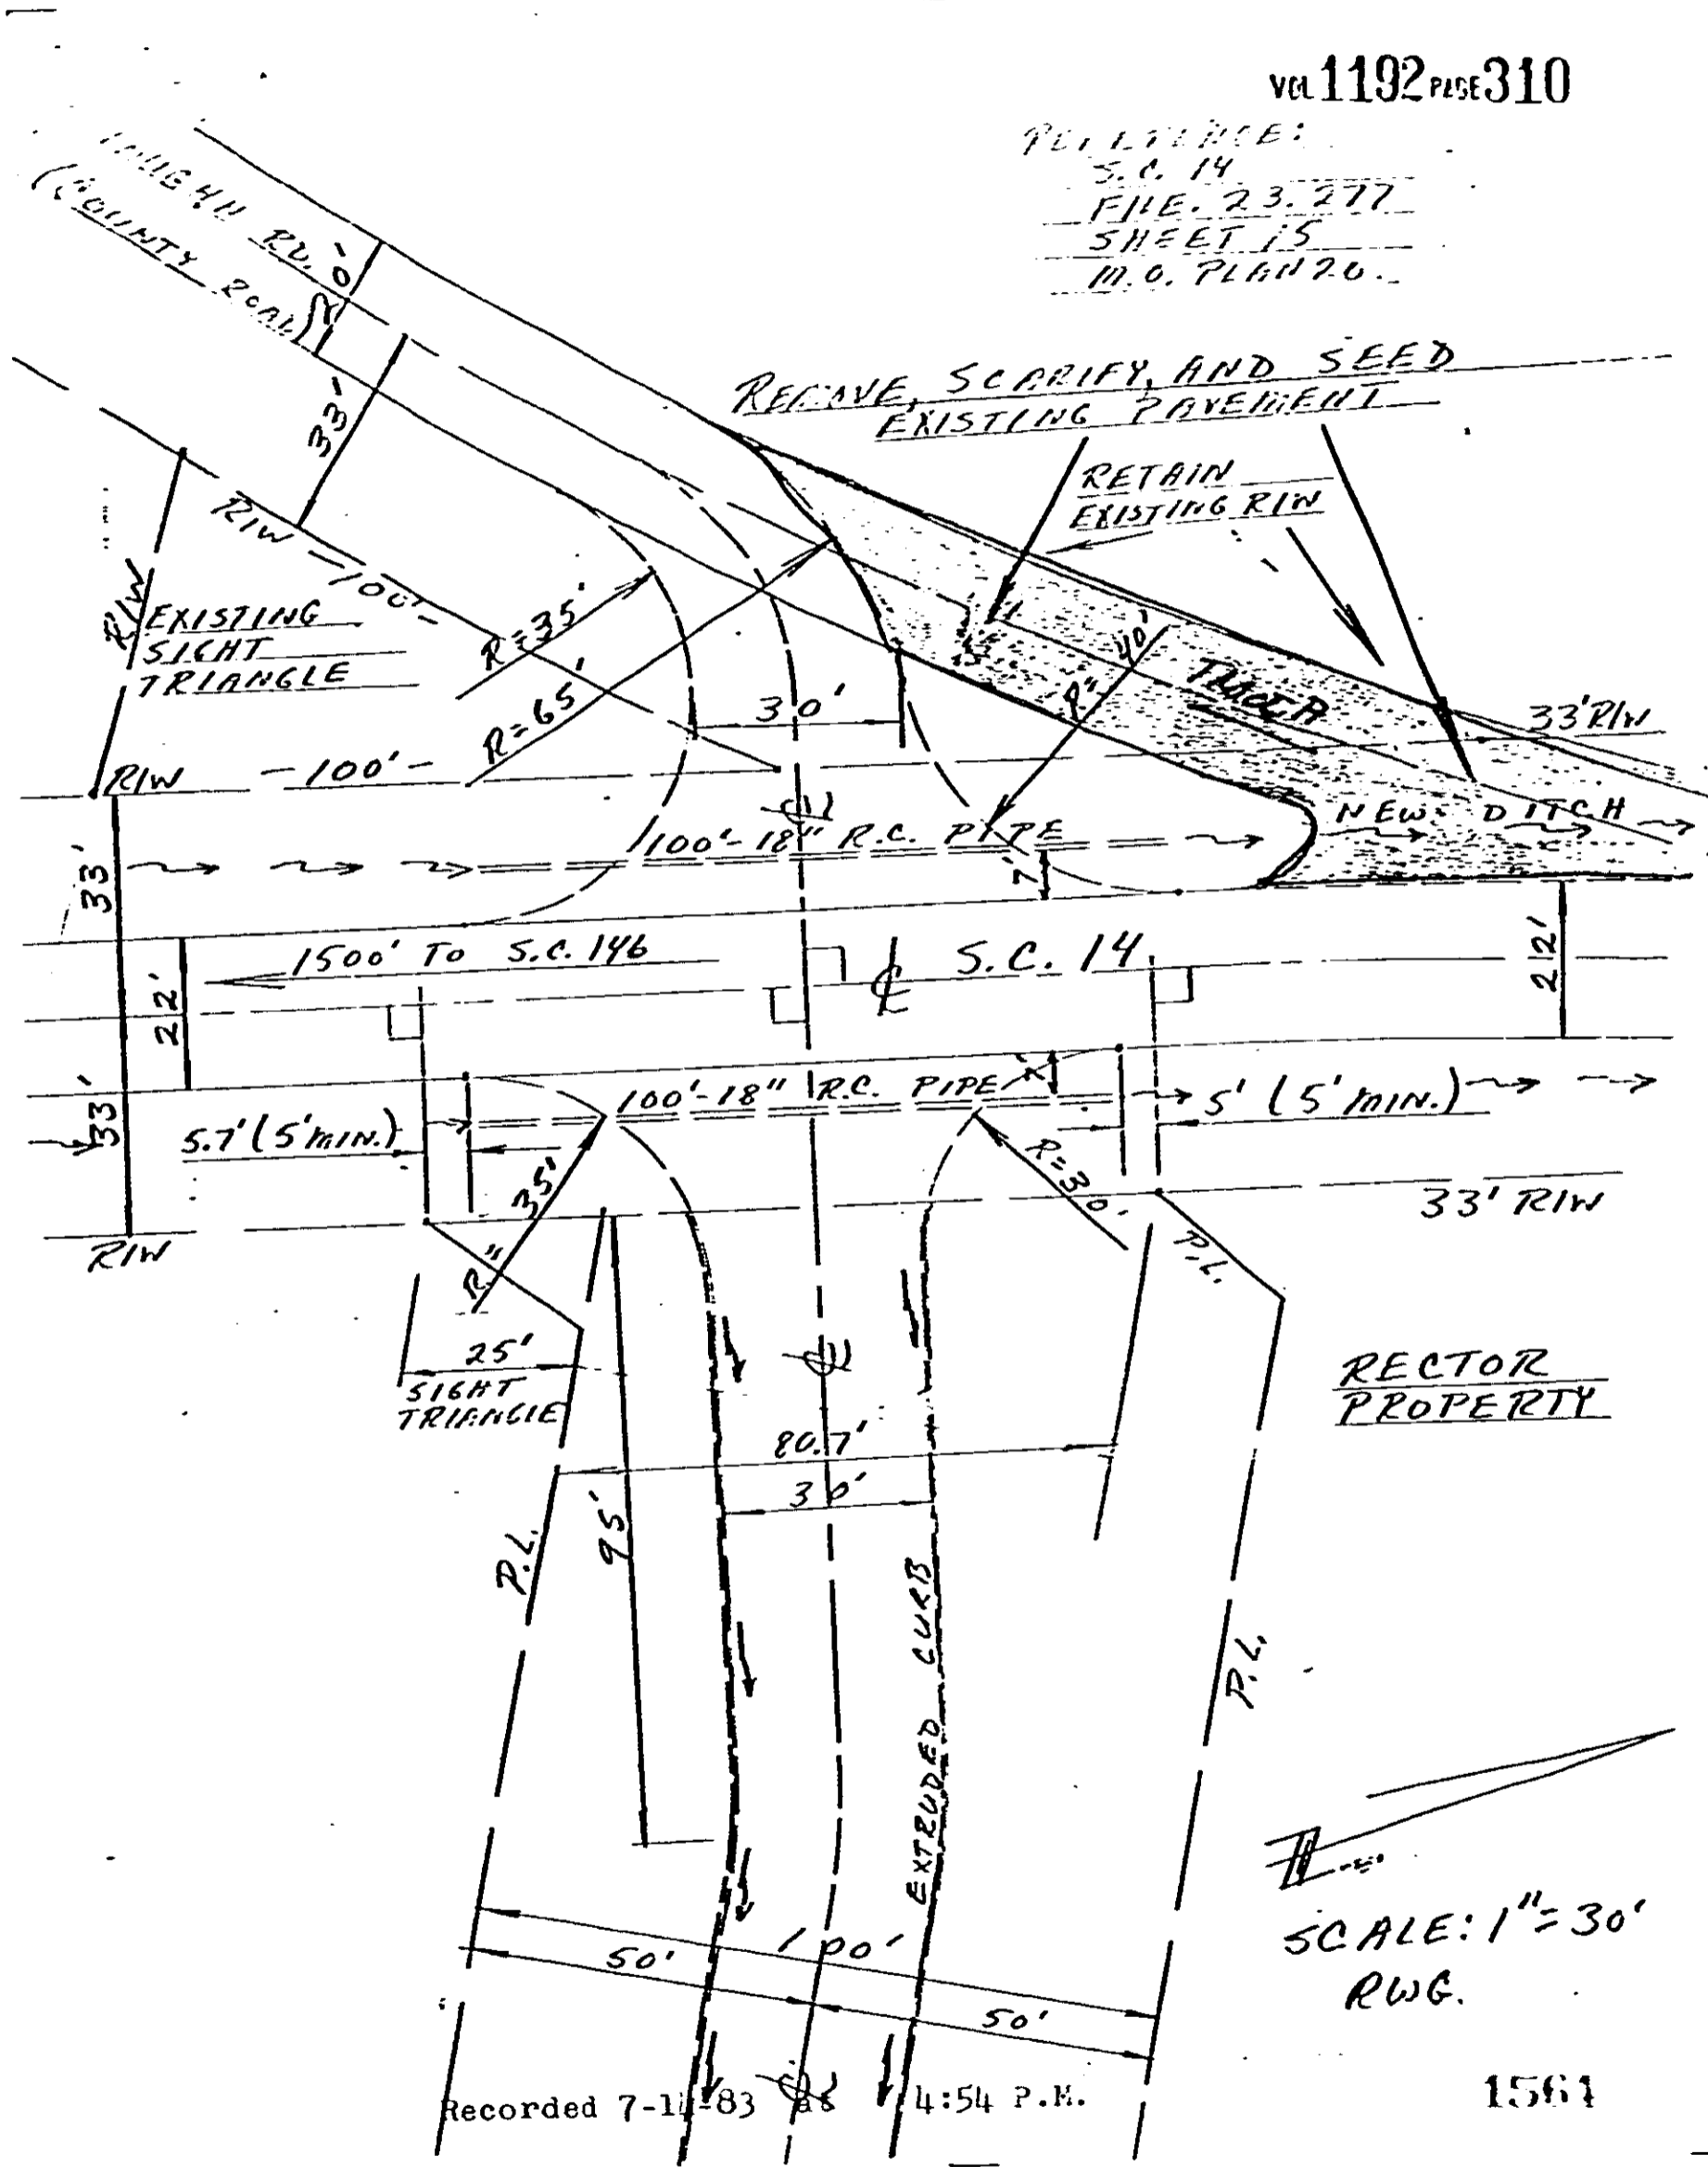

4328-RV-21