
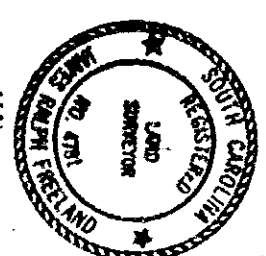


0531

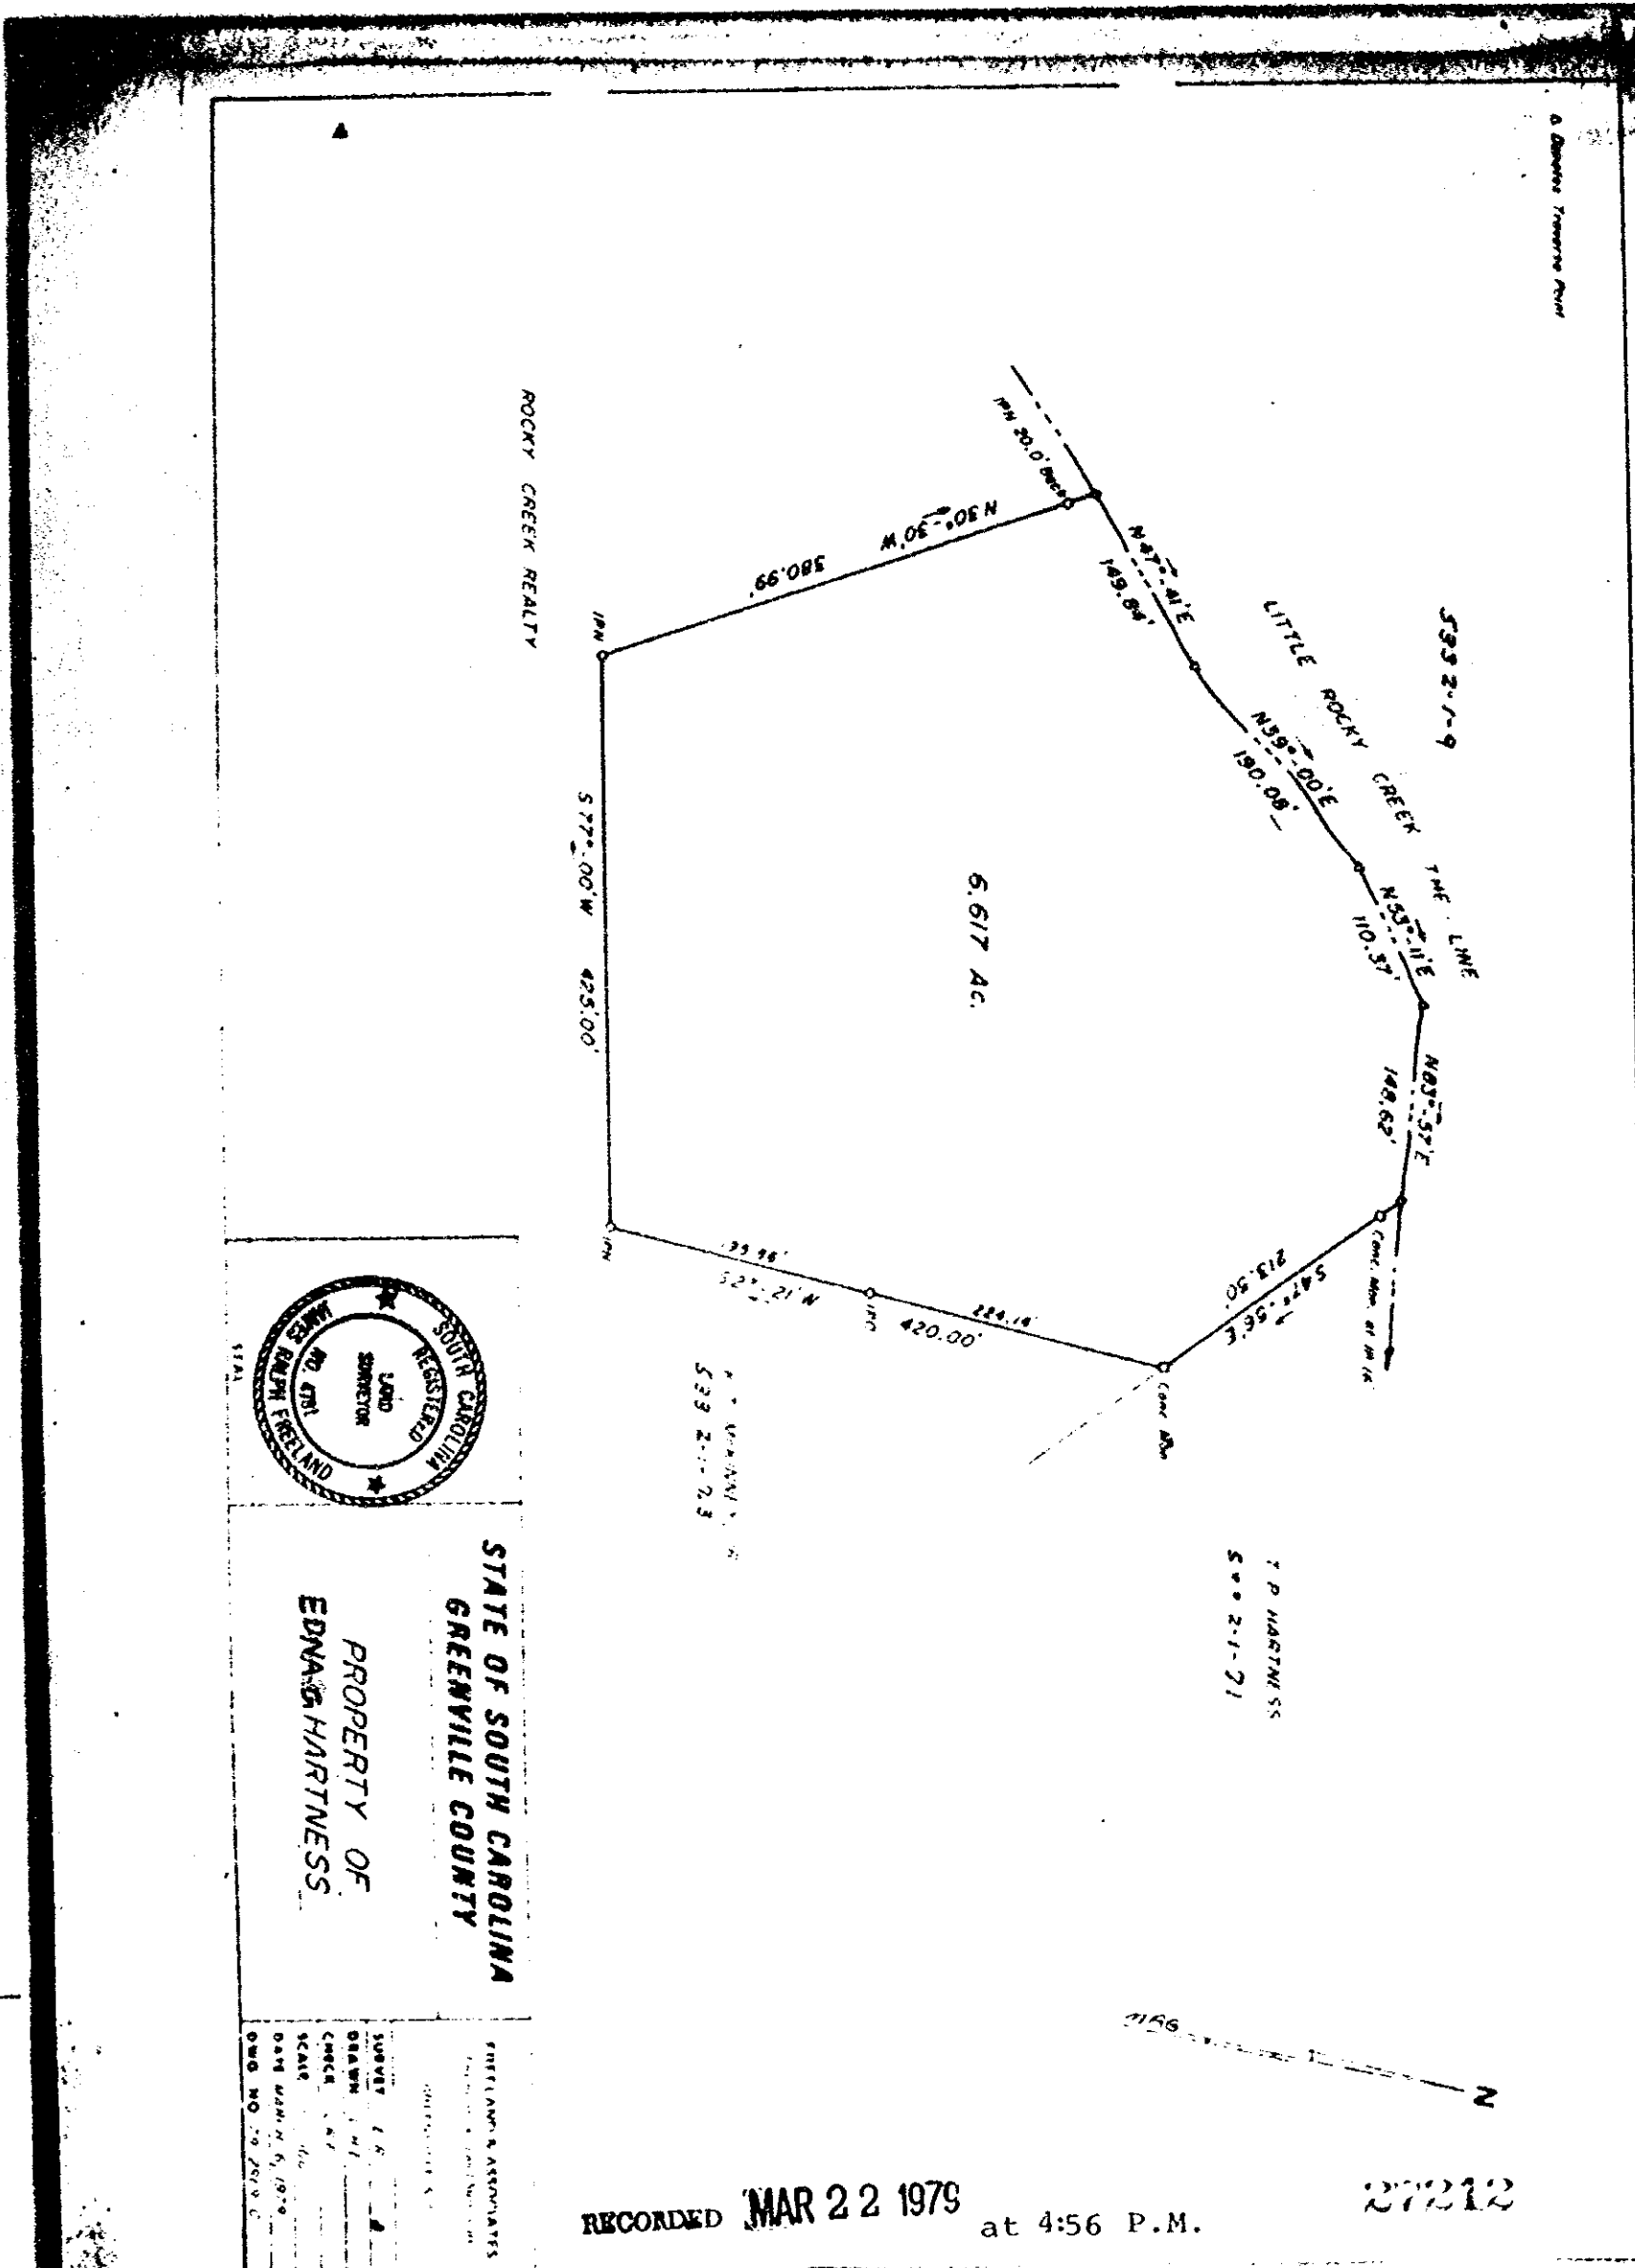

STATE OF SOUTH CAROLINA
 GREENVILLE COUNTY
 PROPERTY OF
 EDNA G. HARTNESS

EDNA G. HARTNESS
 11741
 5332-1-71

RECORDED MAR 22 1979 at 4:56 P.M.

27212

4328 RV-2