
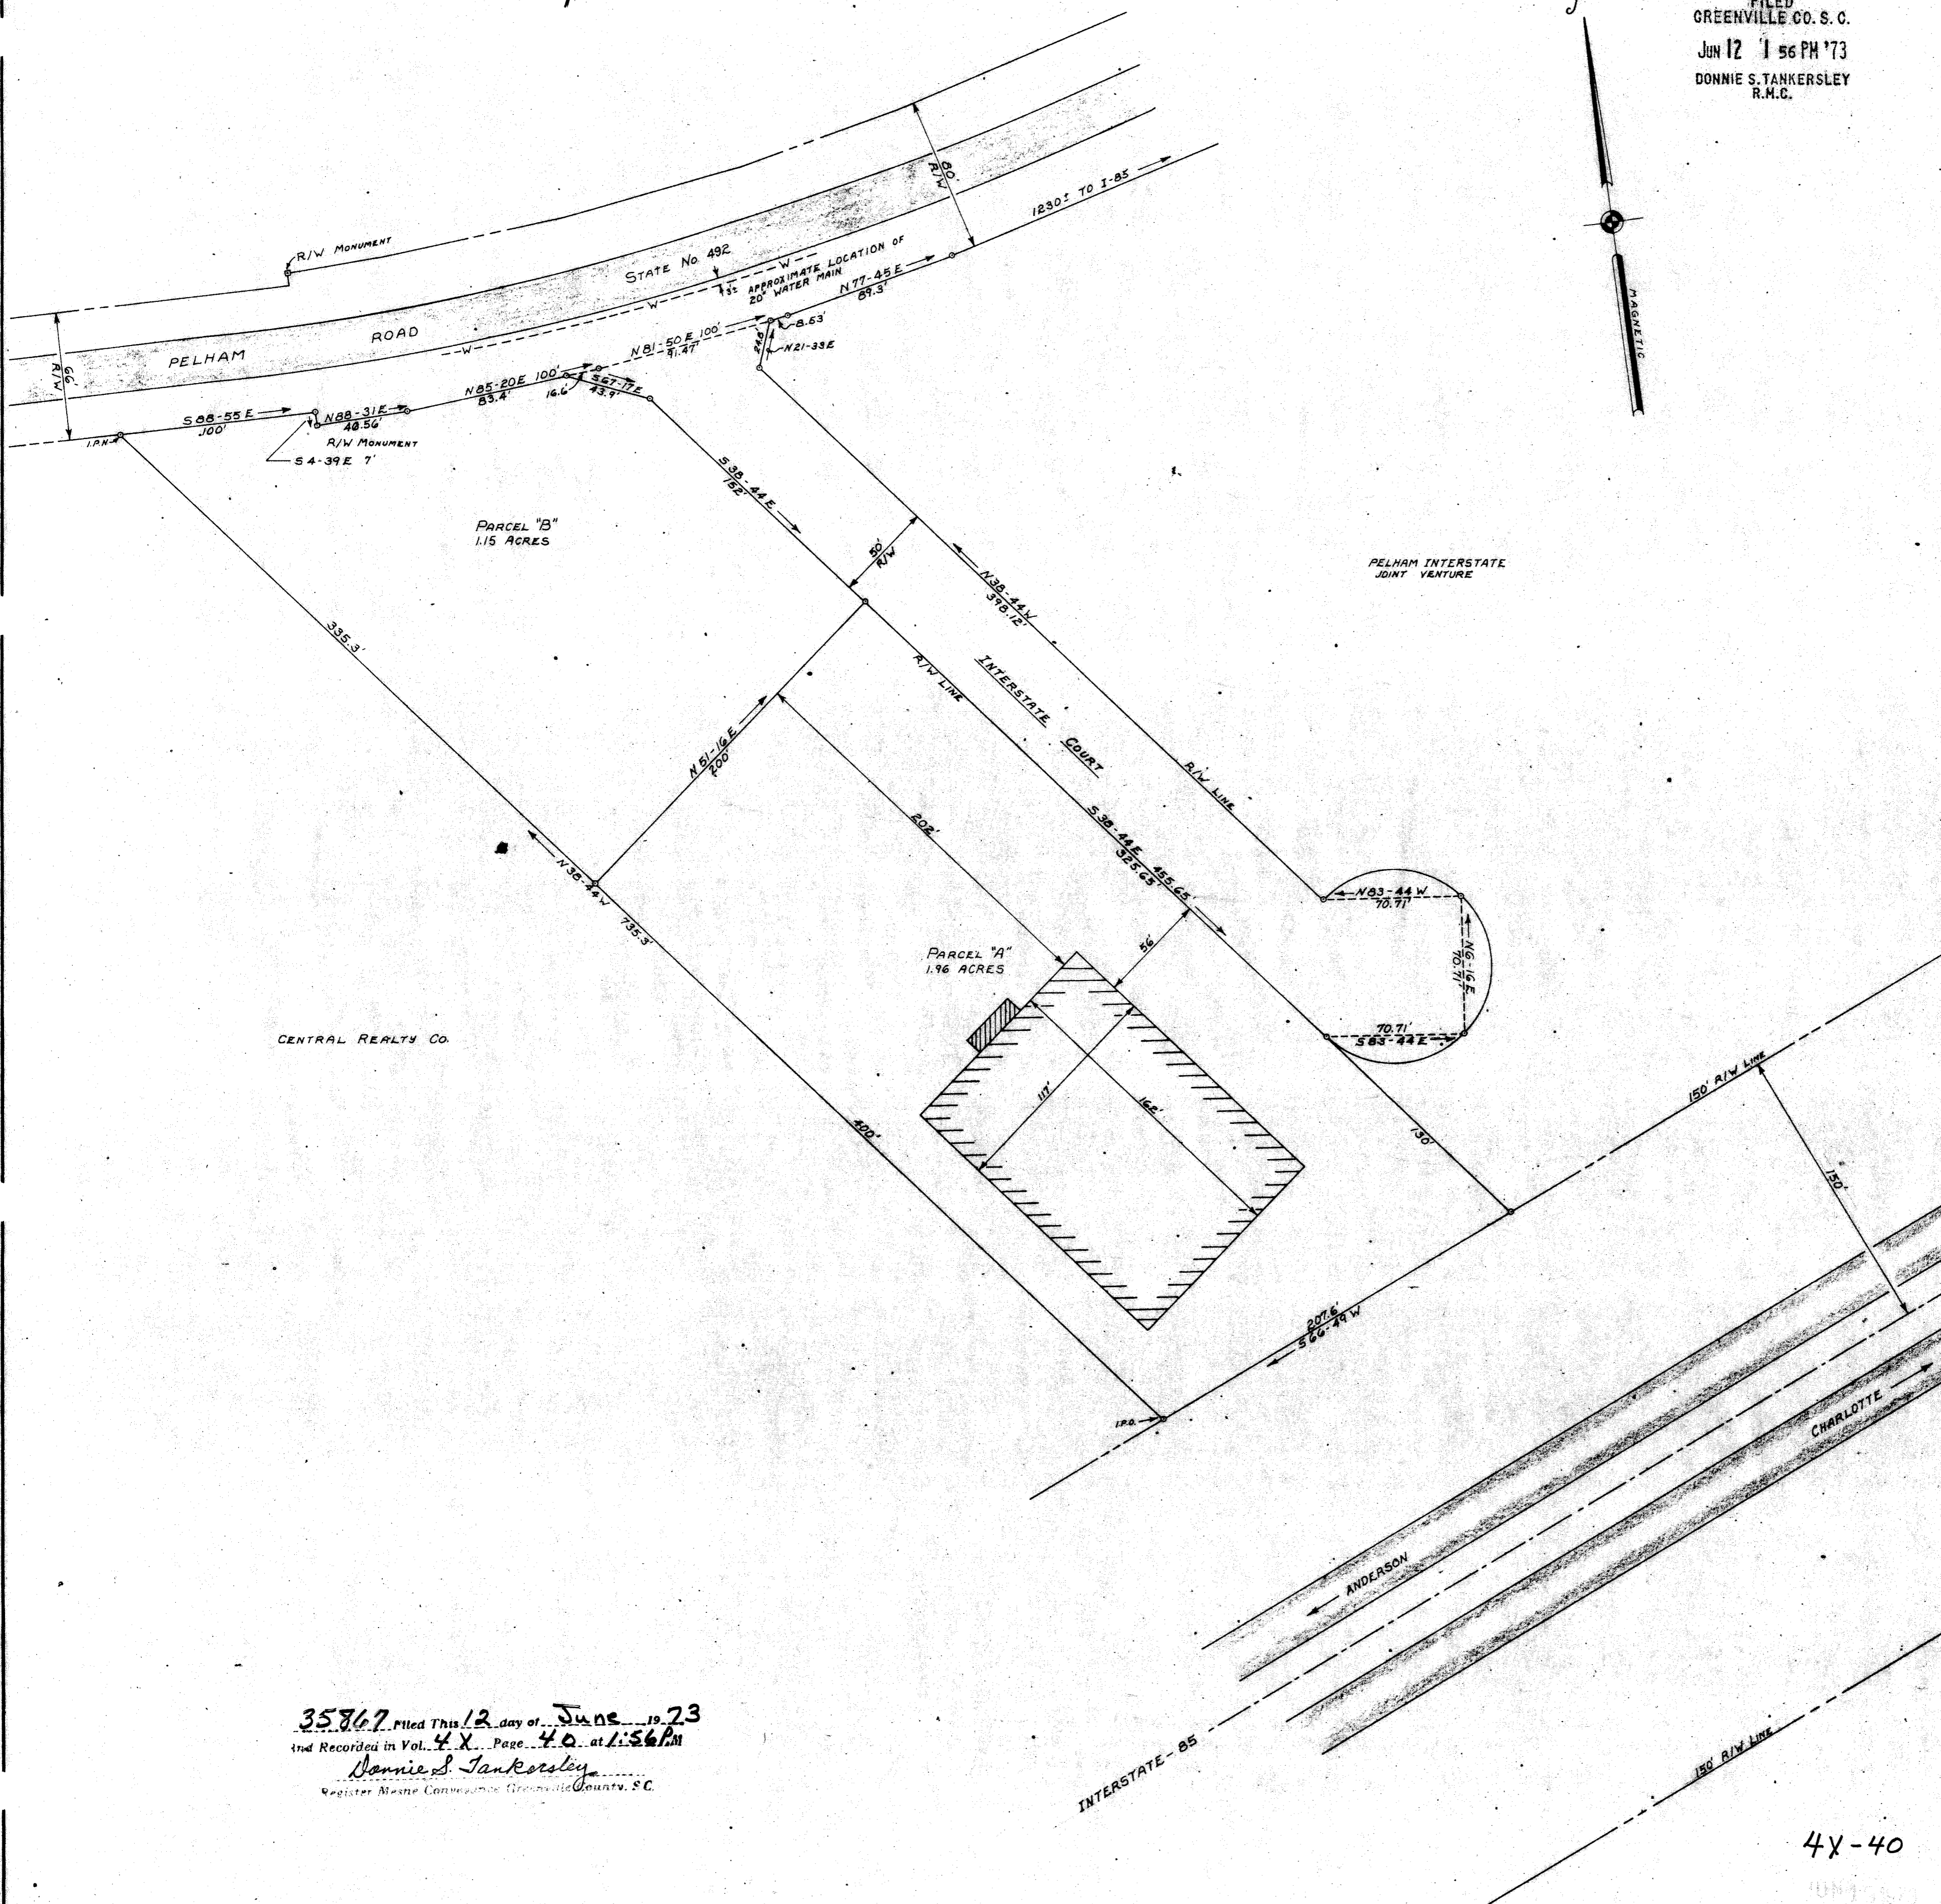


MICROFILMED

For Dedication of Roads
See Ded. Book I, Page 132

FILED
GREENVILLE CO. S. C.
JUN 12 1 56 PM '73
DONNIE S. TANKERSLEY
R.M.C.

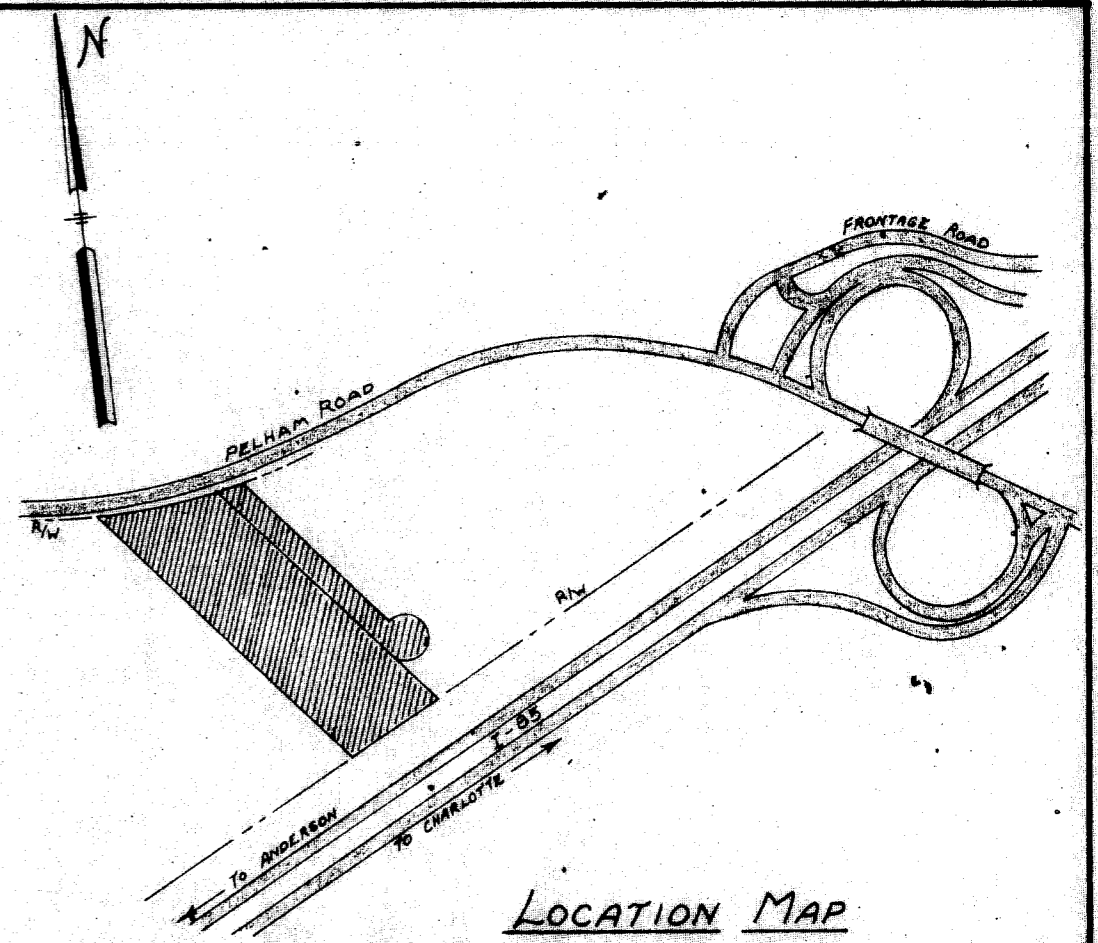

CERTIFICATE OF ACCURACY

"I, William R. MFC, certify that this plan was (drawn under my supervision) (an actual survey made under my supervision) from (an actual survey made) (detailed description recorded in Book , Page , etc.) (other); that the error of closure as calculated by latitudes and departures is 1/6000; that the boundaries not surveyed are shown as broken lines plotted from information found in Book , Page ; that this plan was prepared in accordance with the Greenville County Sub-division Regulations as adopted."

5/10/73 Date William R. MFC Licensed Engineer or Registered Surveyor
S.C. Registration No. 3551

CERTIFICATE OF OWNERSHIP AND DEDICATION

"The undersigned hereby acknowledges that I am the sole owner of the property shown and described hereon and that I (we) hereby adopt this plan of subdivision with my (our) free consent and that I (we) establish the minimum building restriction lines and hereby dedicate to public use as roads, streets, and easements, forever all areas so shown or indicated on said plat."

5/11/73 Signed William R. MFC
 Signed
 Signed
 Signed

CERTIFICATE OF APPROVAL FOR RECORDING

"I hereby certify that the subdivision plan shown herein has been found to comply with the Subdivision Regulations for Greenville County, with the exception of such matters, if any, as are noted in the minutes of the Greenville County Planning Commission of Greenville County, South Carolina, and that it has been approved for recording in the office of the County Register of Deeds, Greenville, S.C."

JUNE 7, 1973 A. Blum
Director of Planning
Greenville County Planning Commission

72-162 PELHAM INTERSTATE JOINT VENTURE


PELHAM INTERSTATE
JOINT VENTURE
OWNER: **enwright associates**
ENGINEERS

NO. OF ACRES <u>3.76</u>	MILES OF NEW ROADS <u>0.1</u>
NO. OF LOTS <u>2</u>	DATE <u>2/16/73</u>

35867 Filed This 12 day of June, 1973
and Recorded in Vol. 4X, Page 40, at 1:56 PM
Donnie S. Tankersley
Register of Deeds Greenville County, S.C.

4X-40

35867

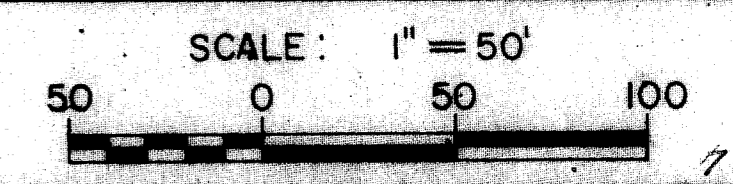

72-162