
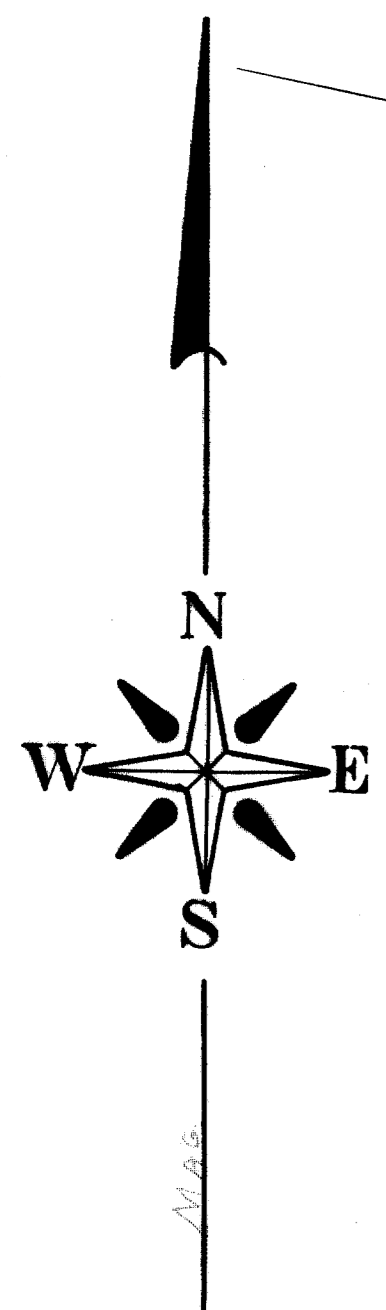


NOTE: FOR TITLE SEE D.P. 927 P. 601

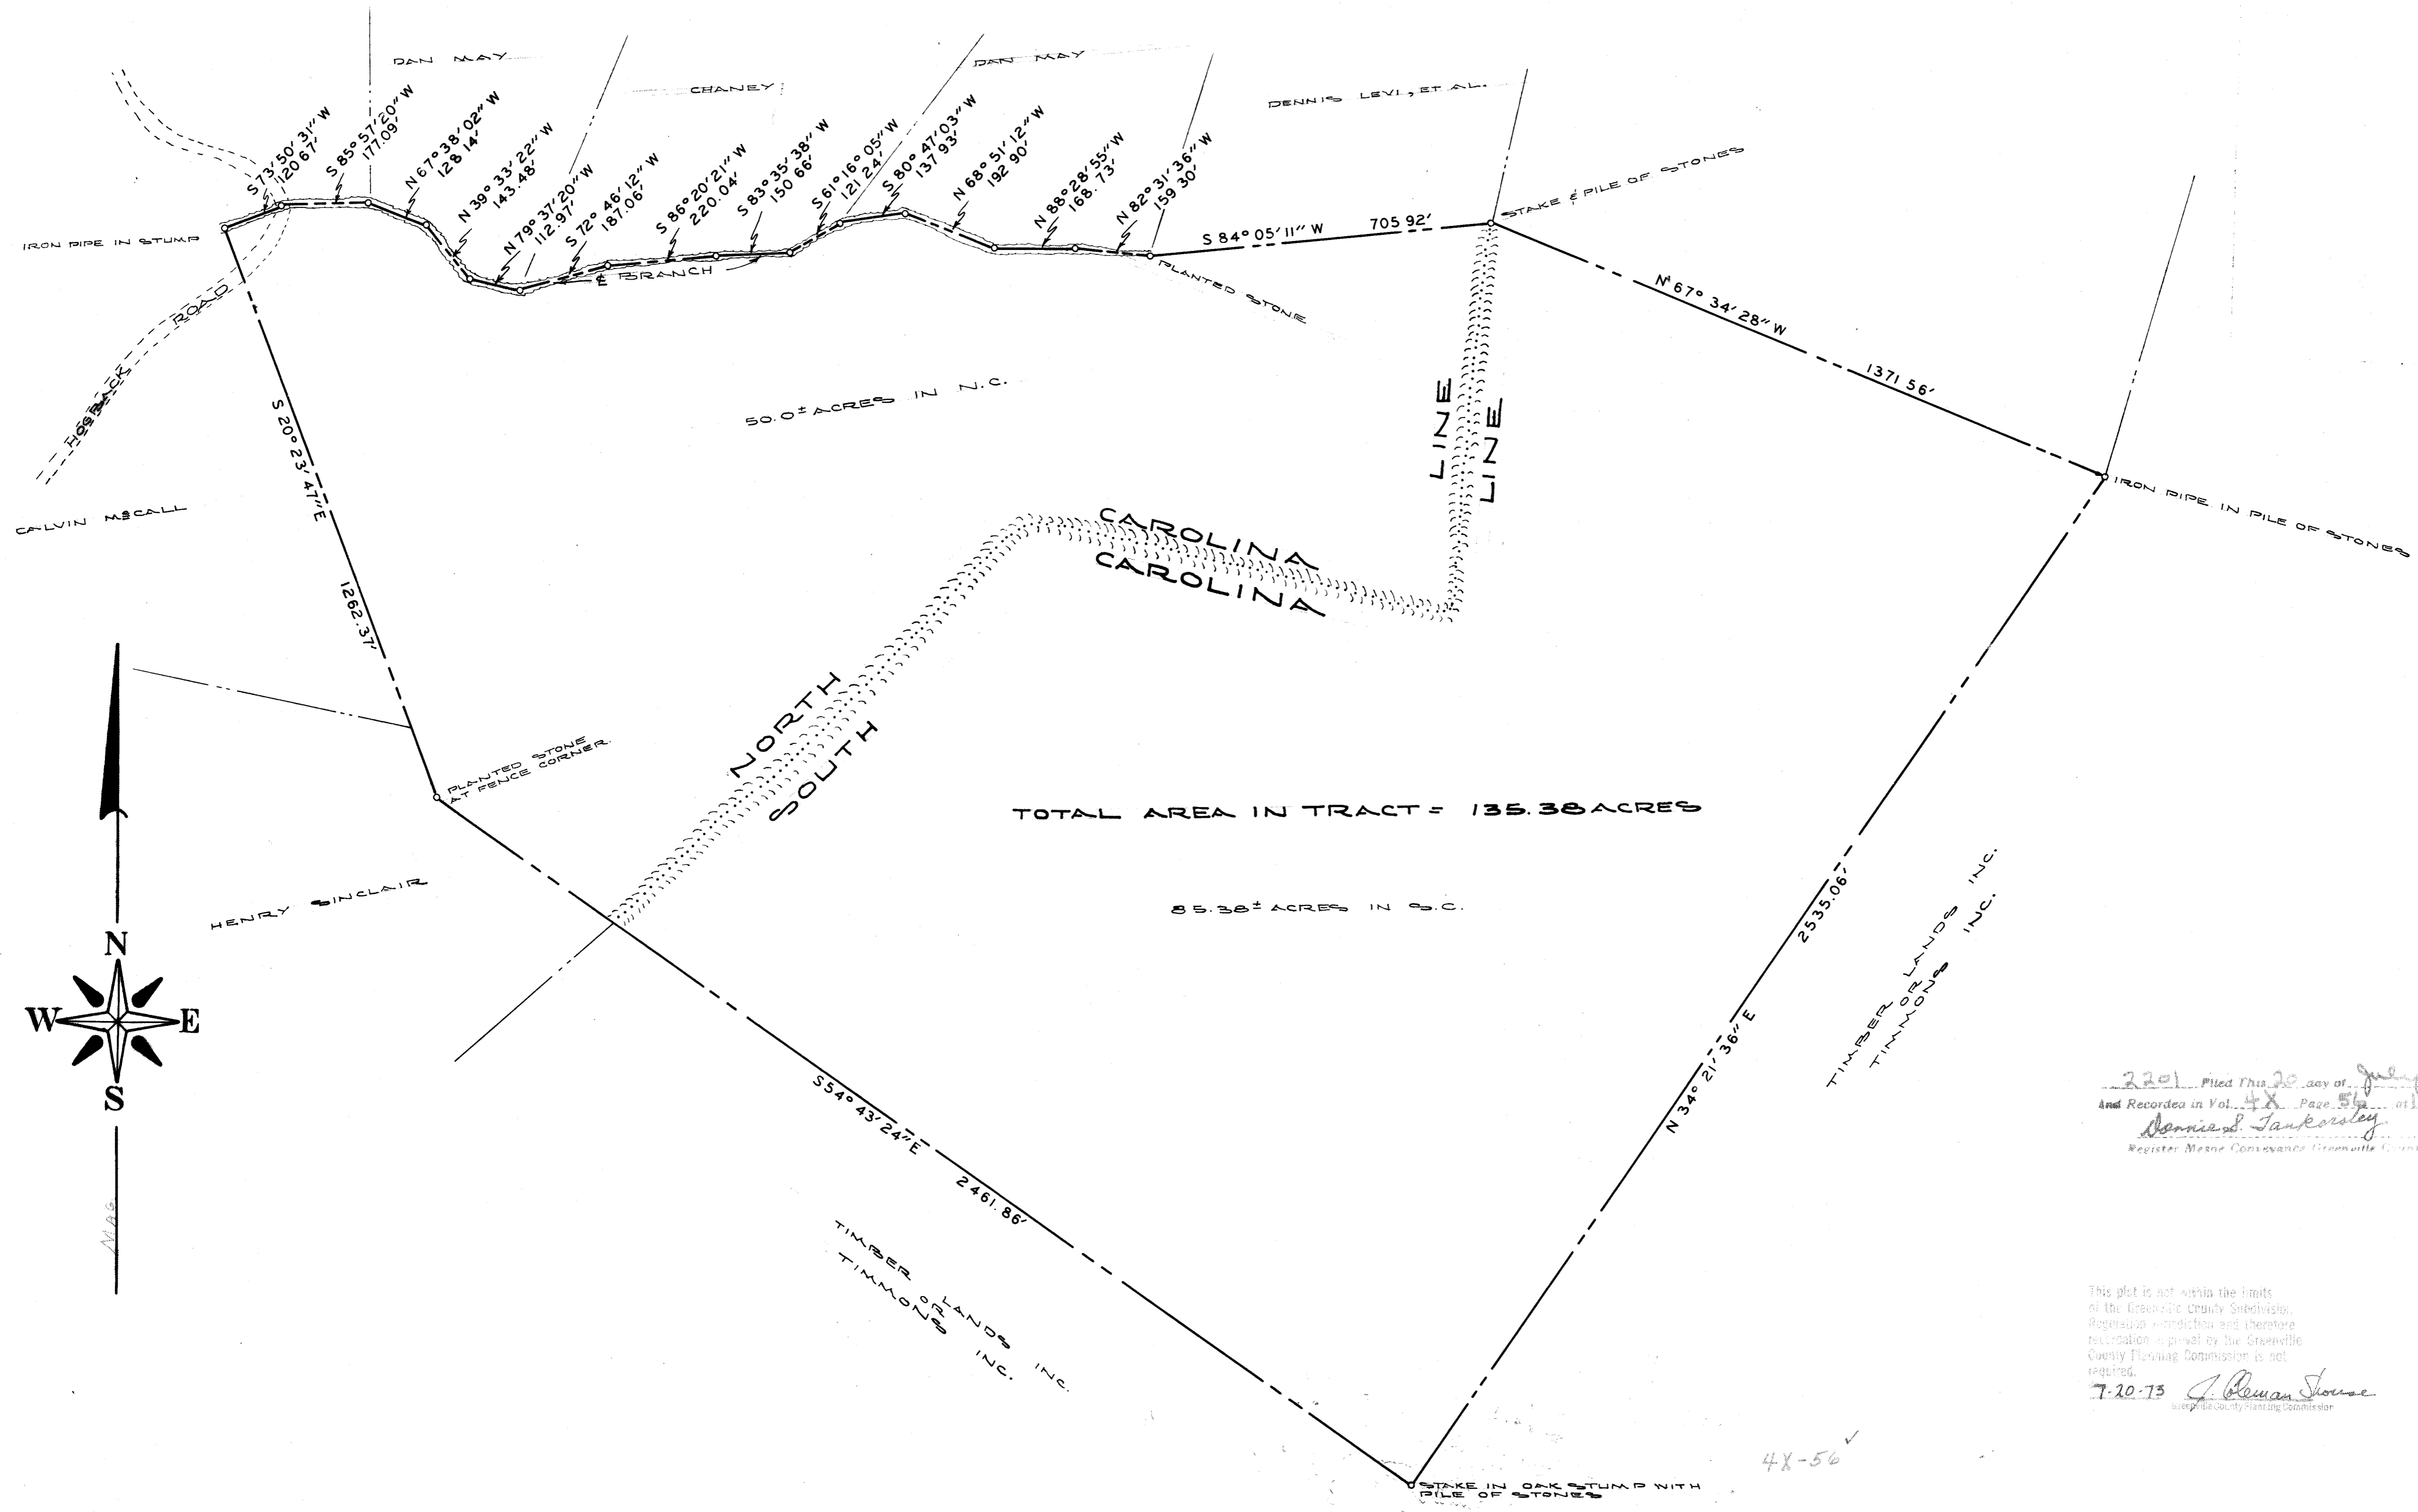

2201 Filed This 20 day of July 1973  
 and Recorded in Vol. 4X Page 57 of 528M.  
 Dennis S. Tankersley  
 Register Meigs Conveyance Greenville County S.C.

This plat is not within the limits of the Greenville County Subdivision, Registration and therefore recordation approval by the Greenville County Planning Commission is not required.  
 7-20-73 J. Roman Jones  
 Greenville County Planning Commissioner

I, WILLIAM PATTERSON, CERTIFY THAT UNDER MY DIRECTION AND SUPERVISION THIS MAP WAS DRAWN FROM AN ACTUAL FIELD LAND SURVEY; THAT THE ERROR OF CLOSURE AS CALCULATED BY LATITUDES AND DEPARTURES DOES NOT EXCEED 1/5000; THAT THIS MAP WAS PREPARED IN ACCORDANCE WITH G.S. 47-30 AS AMENDED.  
 WITNESS MY HAND AND SEAL THIS 1973 DAY OF JULY 1973.  
 REGISTERED LAND SURVEYOR NO. L-1169

I, JANE PATTERSON, A NOTARY PUBLIC IN AND FOR THE COUNTY OF HENDERSON, STATE OF NORTH CAROLINA, DO HEREBY CERTIFY THAT WILLIAM PATTERSON PERSONALLY APPEARED BEFORE ME THIS DAY AND ACKNOWLEDGED THE DUE EXECUTION OF THE FOREGOING INSTRUMENT.  
 THIS THE 1973 DAY OF JULY, 1973.  
 NOTARY PUBLIC  
 MY COMMISSION EXPIRES: JULY 1975

STATE OF NORTH CAROLINA, COUNTY OF HENDERSON  
 THE FOREGOING CERTIFICATE OF \_\_\_\_\_, A NOTARY PUBLIC OF THE STATE AND COUNTY DESIGNATED IS CERTIFIED TO BE CORRECT. THIS DAY OF \_\_\_\_\_, 197\_\_\_\_.  
 BY \_\_\_\_\_, DEPUTY  
 FILED FOR REGISTRATION ON THE \_\_\_\_\_ DAY OF \_\_\_\_\_, 197\_\_\_\_.  
 AT \_\_\_\_\_, AND RECORDED IN PLAT BOOK \_\_\_\_\_ AT PAGE \_\_\_\_\_.  
 \_\_\_\_\_ REGISTER OF DEEDS HENDERSON COUNTY  
 BY \_\_\_\_\_, DEPUTY

2201  
 2201  
 DONALD S. PATTERSON  
 JUL 20 1 50 PM '73  
 GREENVILLE CO. S.C.  
 FILED

PROPERTY OF  
**DAVID L. DETHERO**  
 GREEN RIVER TWP HENDERSON CO., N.C.  
 GREENVILLE CO., S.C.  
 SCALE 1" = 200'  
 JAN-APRIL 1973  
 SURVEYED BY  
**WILLIAM PATTERSON**  
 REGISTERED LAND SURVEYOR, L-1169  
 205 N. MAIN ST  
 HENDERSONVILLE, N.C. 28739  
 JOB NO. 72-673