



LOCATION
NO SCALE

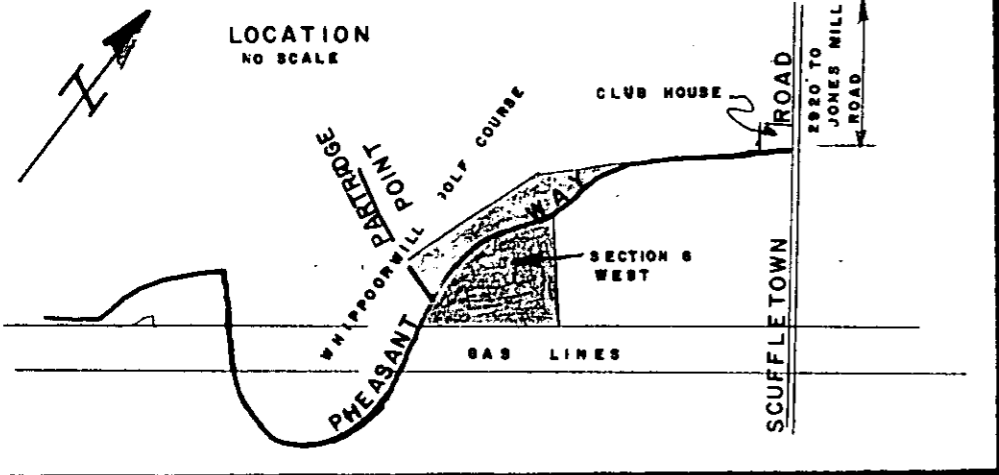

FILED
GREENVILLE CO. S. C.
JUL 11 4 50 PM '73
DONNIE S. TANKERSLEY
R.M.C.

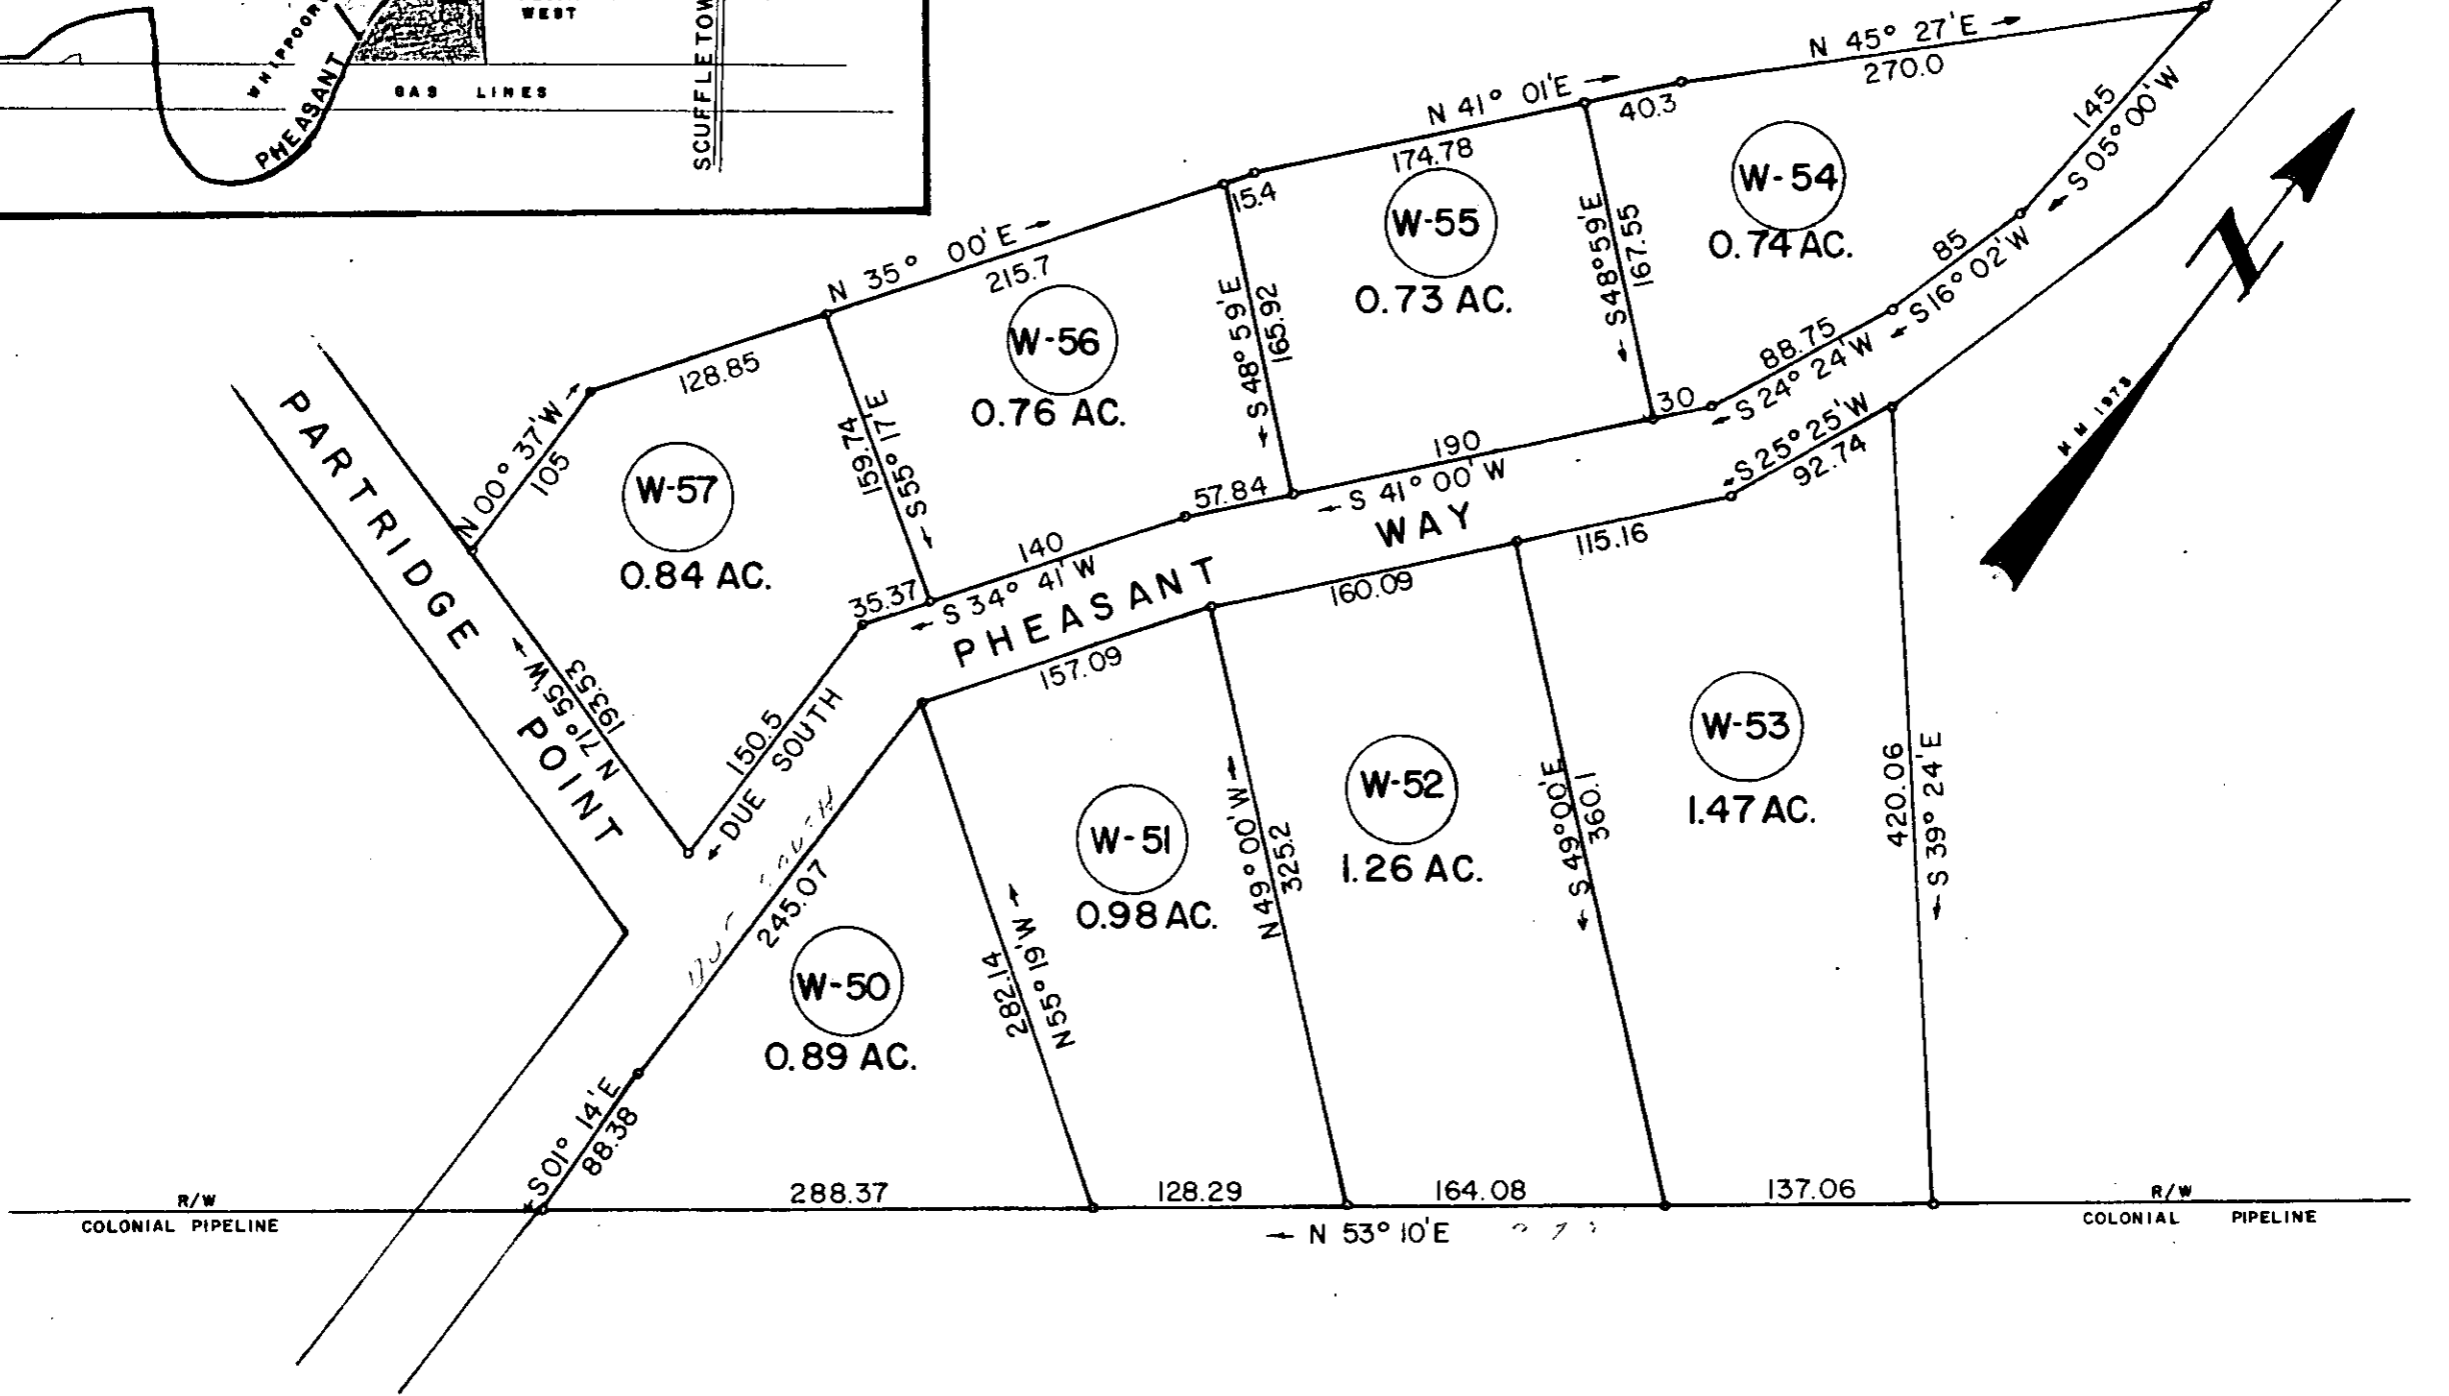

PROPERTY OF
WHIPPOORWILL DEVELOPMENT COMPANY, INC.

GREENVILLE COUNTY SOUTH CAROLINA
SCALE 1" = 100'
JUNE 14, 1973

SECTION 6 WEST
WHIPPOORWILL COUNTRY CLUB

WOLFE & HUSKEY, INC.
ENGINEERING and SURVEYING
LYMAN, S. C.



JUL 11 1973

1113

I.P. ON ALL CORNERS.

5B-3