
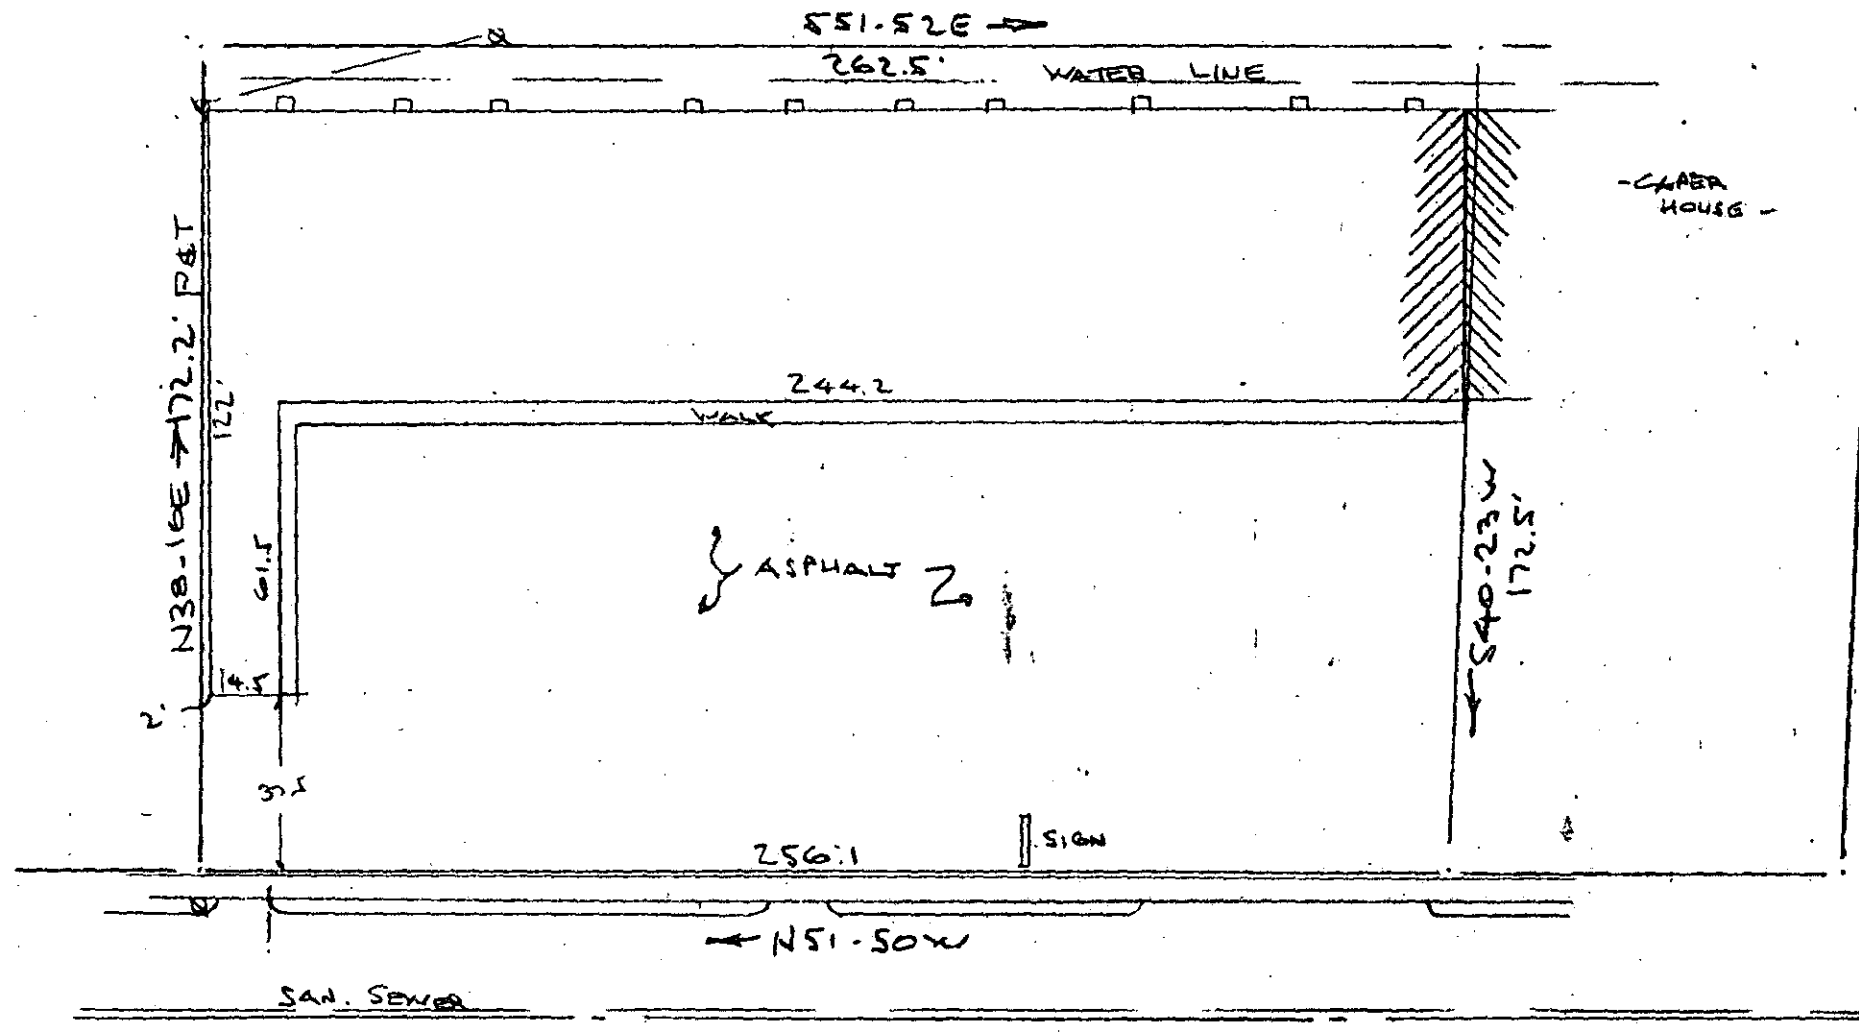


MICROFILMED

RECORDING FEE
PAID \$ 200

AUG 16 1973

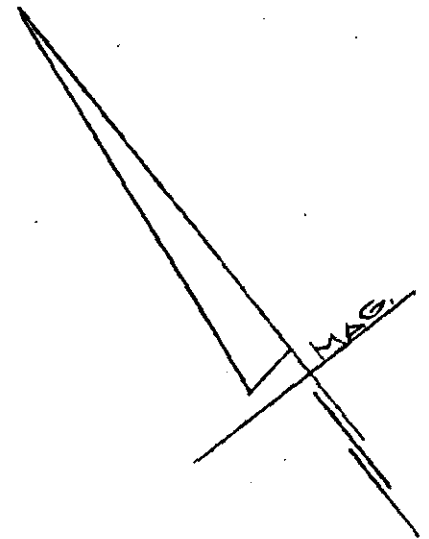

MARION RD.

PARKER ROAD

FILED
GREENVILLE, CO. S. C.
AUG 16 4 17 PM '73
DORRIS S. TANKERSLEY
R.M.C.

5015
5B-11 ✓

PROPERTY OF
PERRY S. LUTHI TRUSTEE
NEAR GREENVILLE, S. C.
SCALE: 1" = 40'
SOUTH CAROLINA REGISTERED SURVEYORS
AUG 19 1973
CAROLINA SURVEYING & CONSTRUCTION CO.
112 MANLY ST. S.E.
GREENVILLE, S.C.