



MICROFILMED

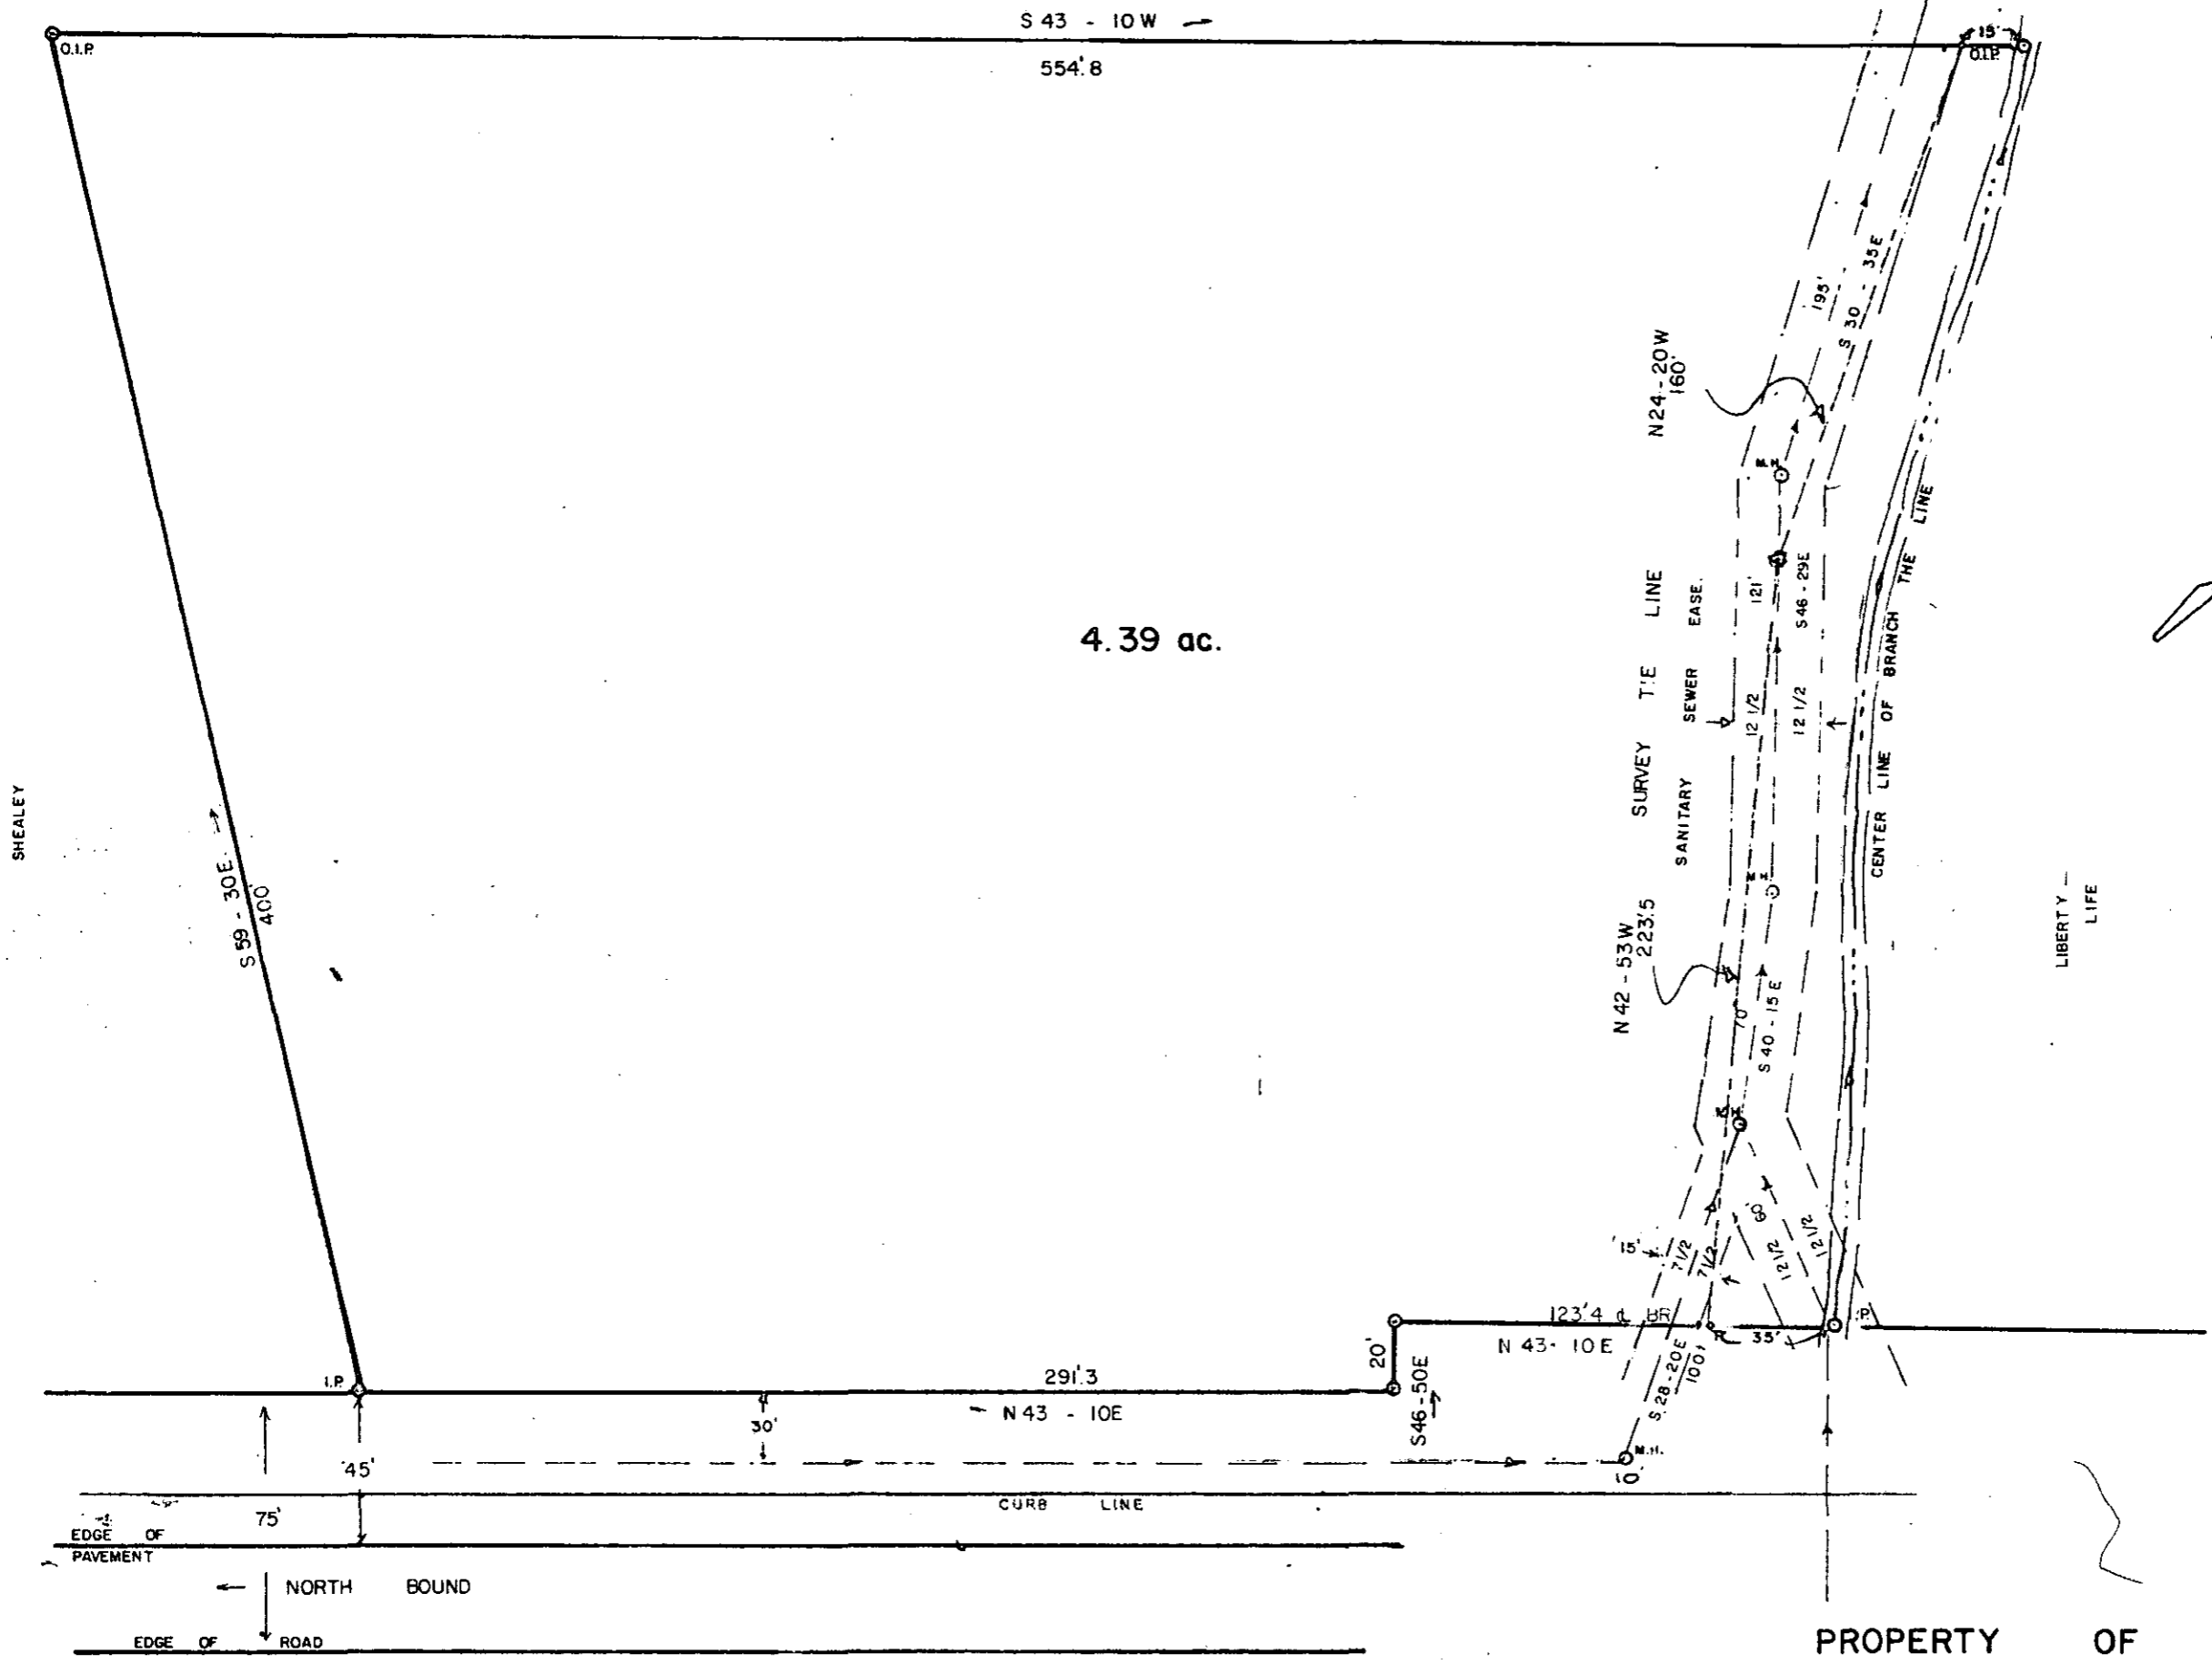

FILED
 GREENVILLE CO. S.C.
 NOV 9 12 49 PM '73
 DORRIS S. TANKERSLEY
 R.M.C.

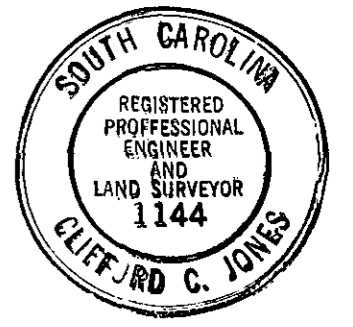

LIBERTY LIFE INSURANCE CO.

GREENVILLE, COUNTY, S.C.
 SCALE 1" = 50' NOV. 6, 1973

RECORDING FEE
 PAID \$ 2.00

5 B - 37

12818