


MICROFILMED


RECORDING OFFICE  
JAN 3 1974

THOMAS G. SLOAN

SURVED-6-4-1973

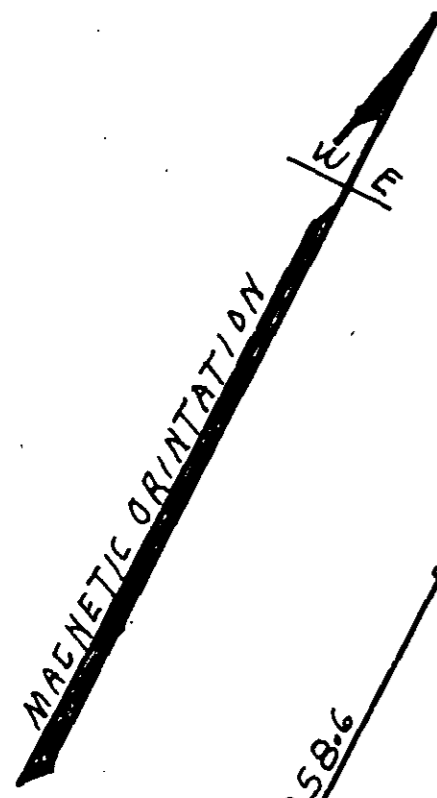


MAGNETIC ORIENTATION

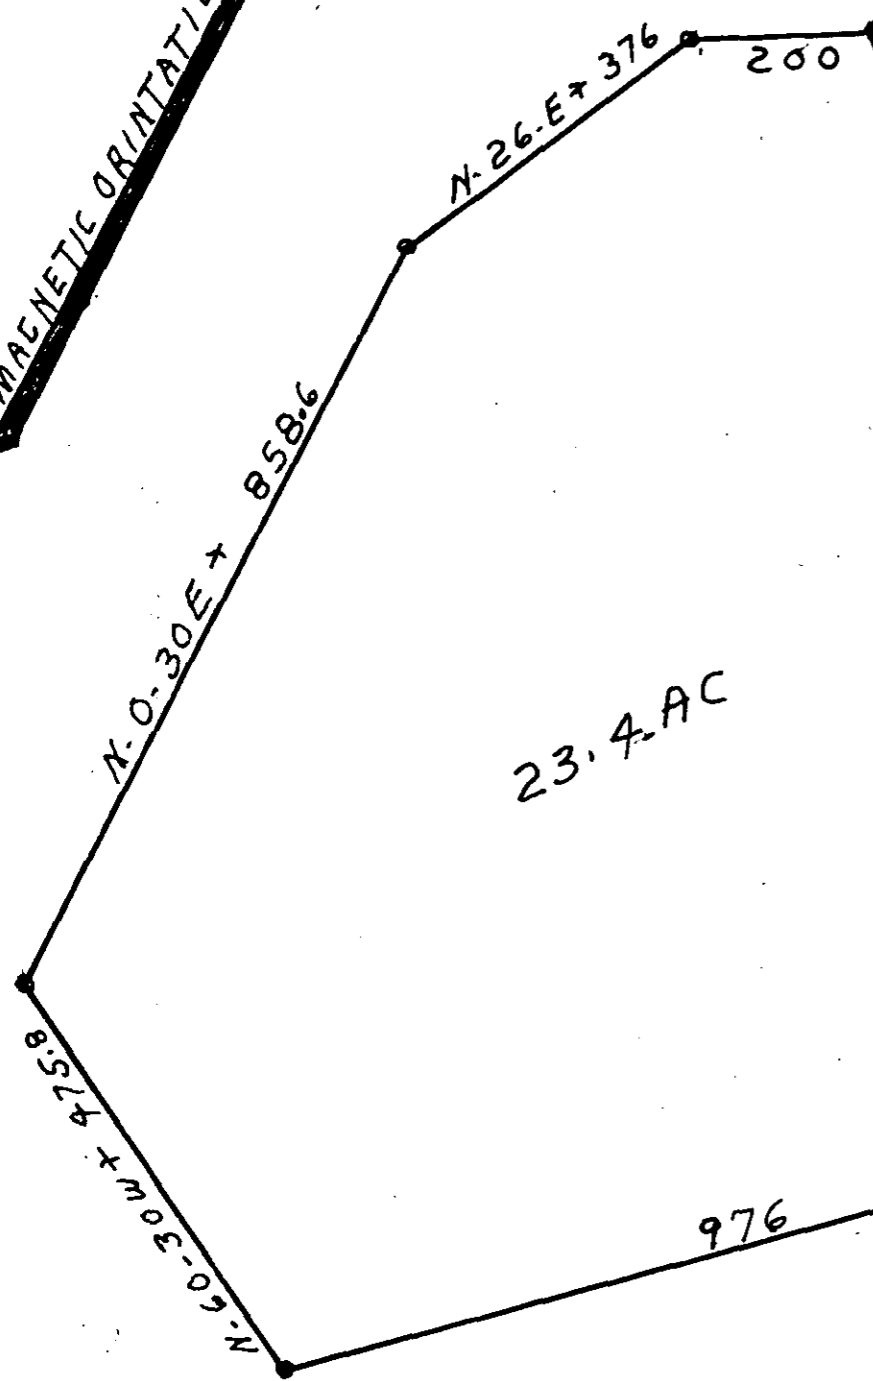

23.4 AC


SURVED 12-19-1973  
S. 43-E + 1184

32.3 AC

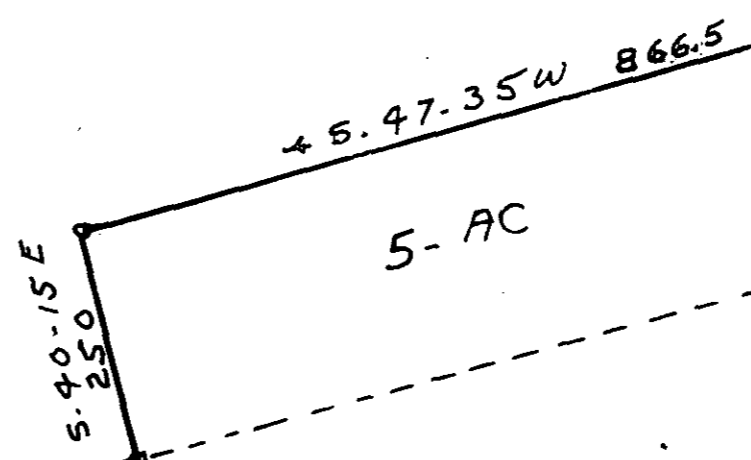

5-AC

BROADUS WILLIAMS EST  
+ S. 48-W 1703

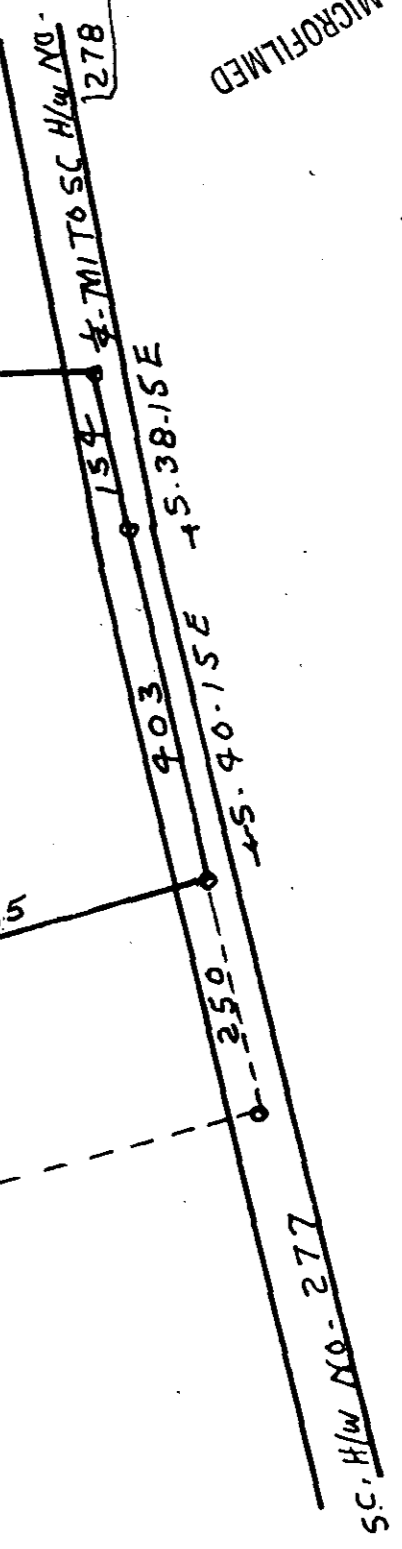

FILED  
GREENVILLE CO. S.C.  
JAN 3 12 05 PM '74  
ANNIE S. TANKERSLEY  
R.M.C.

5B-59

16891

PARTIAL SURVEY FOR		
THOMAS G. SLOAN		
GREENVILLE CO. SC.	SCALE 1/2"=200'	DRAWN BY S.D. ATKINS
8 MI. N. GREER SC		REVISED
SEE VOL. 898-PG. 612. VOL. 573. PG. 63		
FIELD S.D. ATKINS 6-4-1973		
DATE 6-4-1973	APPROVED BY W.N. WILLIAMS ENERS SPARTANBURG SC	DRAWING NUMBER SC. REG. NO. 234