
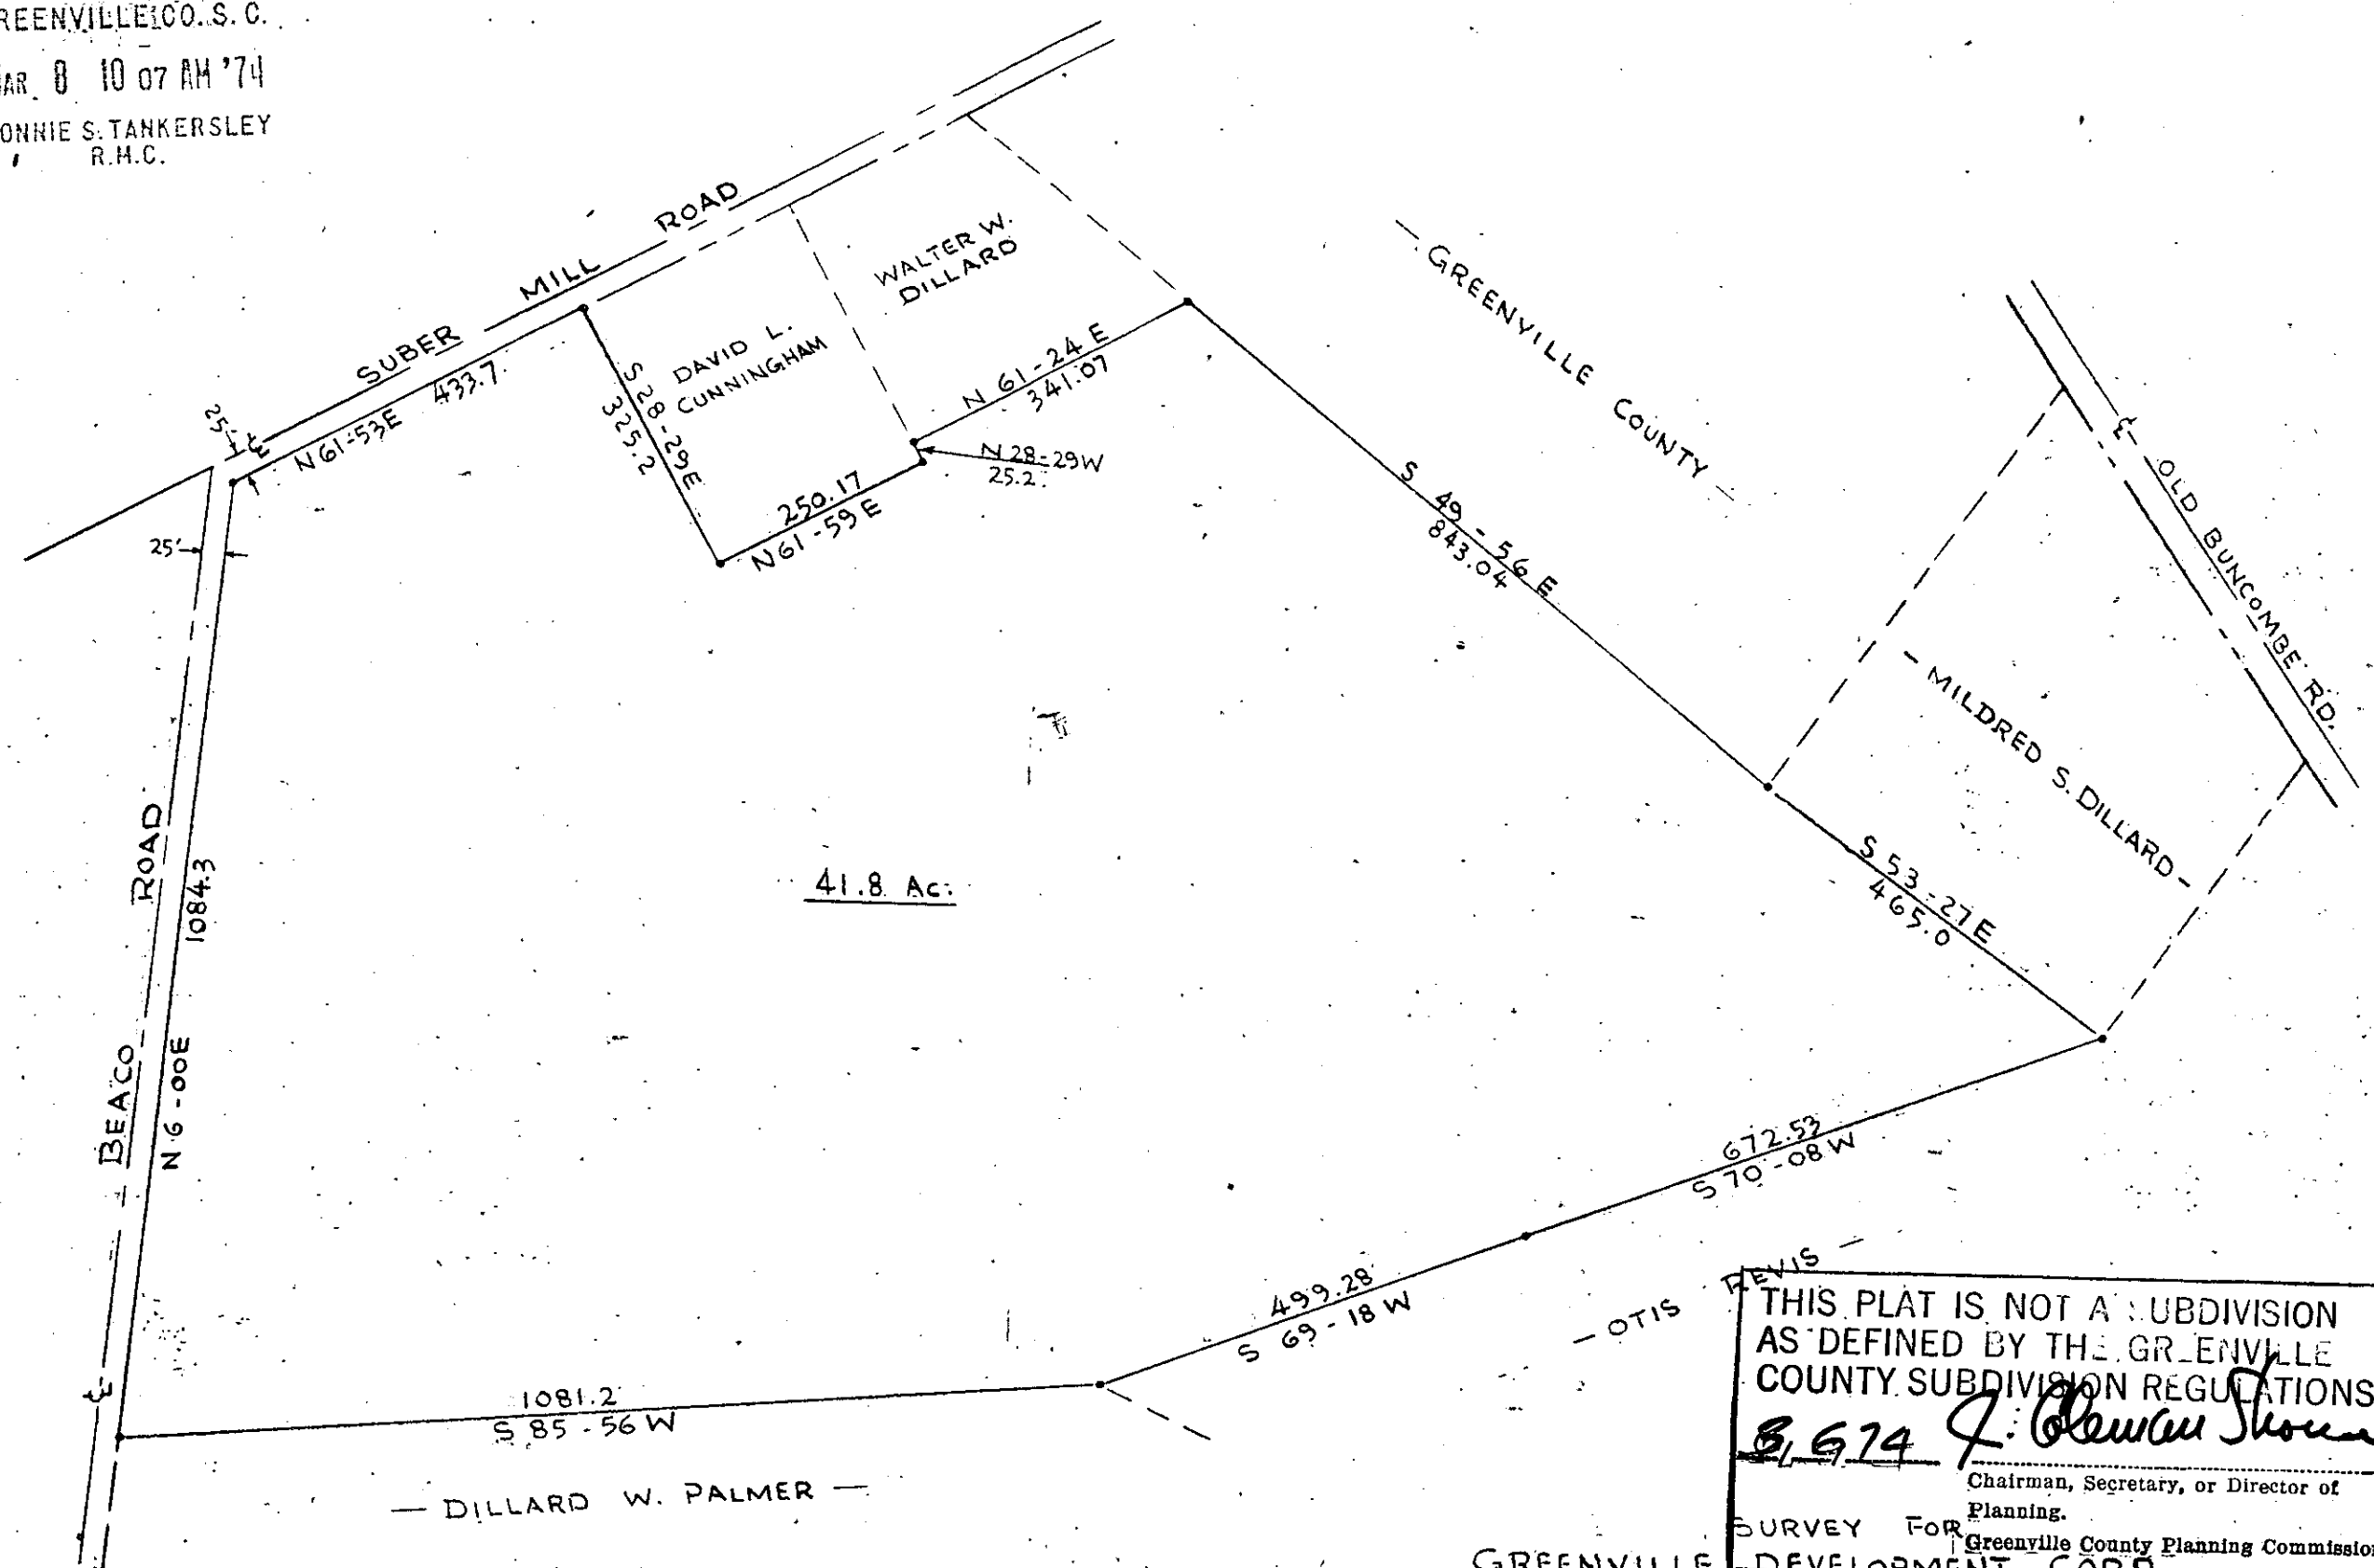


FILED
 GREENVILLE CO., S. C.
 MAR 8 10 07 AM '74
 DONNIE S. TANKERSLEY
 R.H.C.

RECORDING FEE
 PAID \$ *[Signature]*

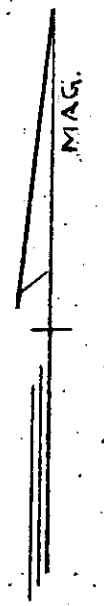

THIS PLAT IS NOT A SUBDIVISION
 AS DEFINED BY THE GREENVILLE
 COUNTY SUBDIVISION REGULATIONS.
B. G. 74 J. Clewley Shover
 Chairman, Secretary, or Director of
 Planning.
 SURVEY FOR Greenville County Planning Commission
 GREENVILLE DEVELOPMENT CORP

GREENVILLE CO., S.C.
 SCALE 1" = 200' FEB. 22, 1974

5B-81 MAR 8 1974

22187

PIEDMONT ENGINEERS ARCHITECTS & PLANNERS
 GREENVILLE, S.C.



REF. - Co. Block Book No. G6-3-6A

SUBJECT TO ANY EASEMENTS & OR R/W'S
 SEE DUKE POWER R/W RECORDED IN DEED BK. 698 PG. 130 GREENVILLE CO. RMC OFFICE

MICROFILM