
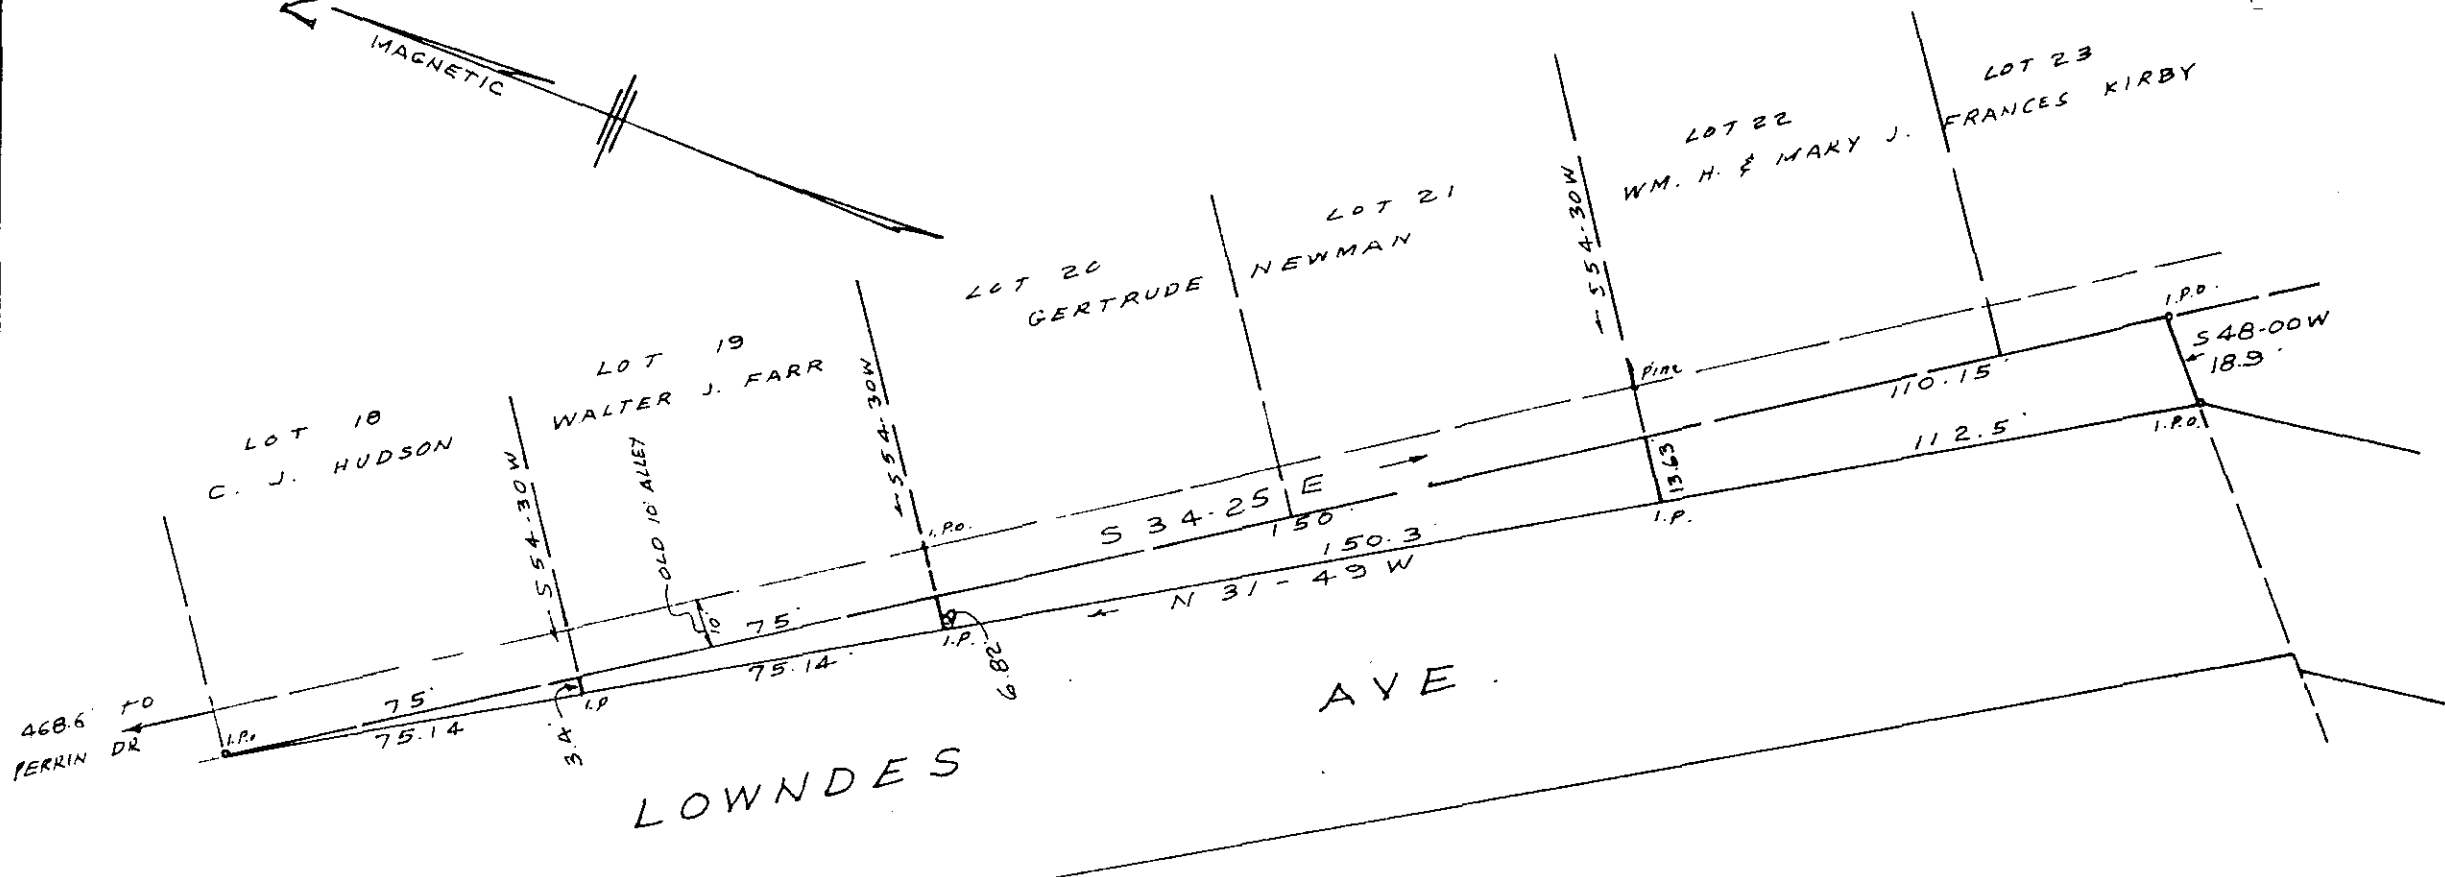


MICROFILMED

RECORDING FEE
PAID \$ 102

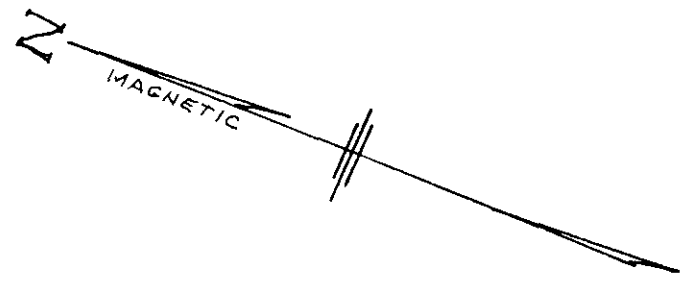


LOWNDES AVE

PROPERTY OF
C. J. HUDSON - WALTER J. FARR
GERTRUDE NEWMAN
AND
WILLIAM H. & MARY FRANCES KIRBY

GREENVILLE S. C.

SCALE 1" = 40'

SEPT 19 1973

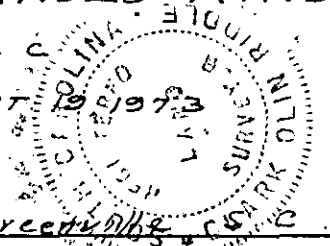

C.O. RIDDLE - Reg. L.S. 1347 - Greenville S.C.

5C-85 ✓
OCT 5 1973
28786

FILED
GREENVILLE CO. S. C.
OCT 5 11 21 AM '73
DONNIE S. TARKERSLEY
R.M.C.

F.B. B-73