
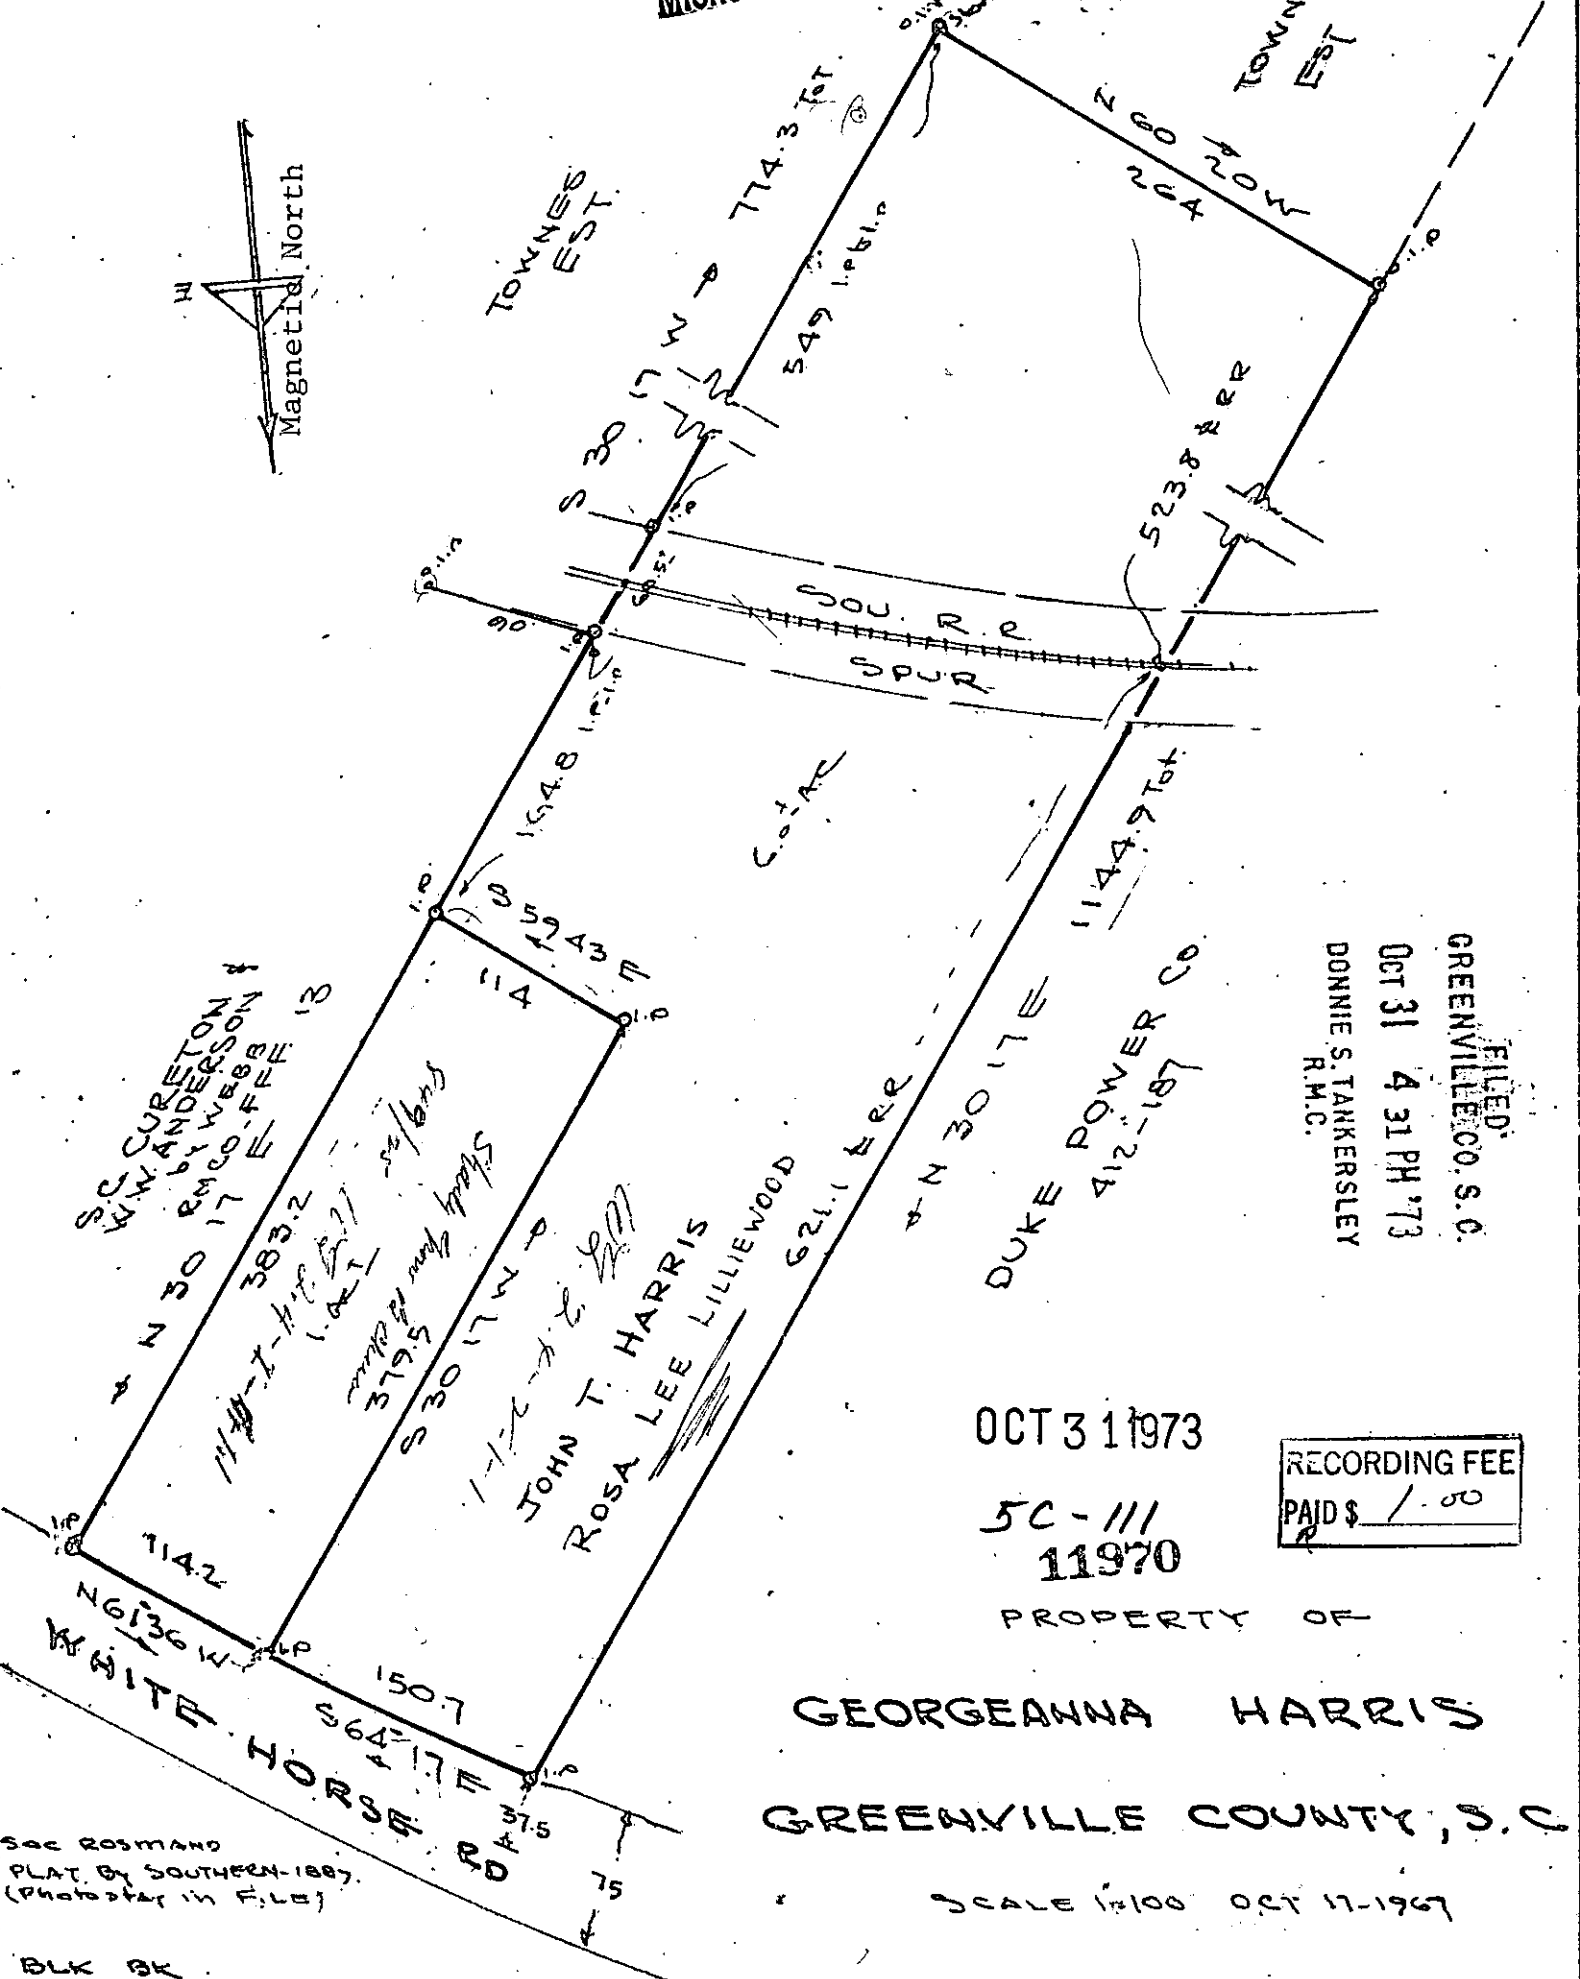


MICROFILMED

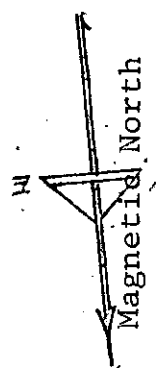

FILED
GREENVILLE CO. S.C.
OCT 31 4 31 PM '73
DONNIE S. TANKERSLEY
R.M.C.

OCT 31 1973
5C-111
11970

RECORDING FEE
PAID \$ 1.00

PROPERTY OF
GEORGEANNA HARRIS
GREENVILLE COUNTY, S.C.

SCALE 1"=100' OCT 17-1967

SEC ROSMANS
PLAT BY SOUTHERN-1887
(PHOTOSTAT IN FILE)

BLK BK
WG-24-2-1

JONES ENGINEERING SERVICES GREENVILLE SC