
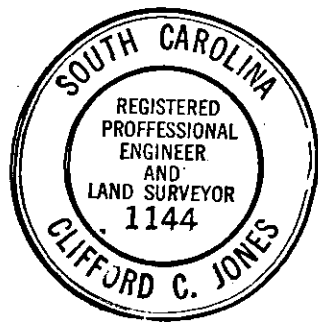


MICROFILMED

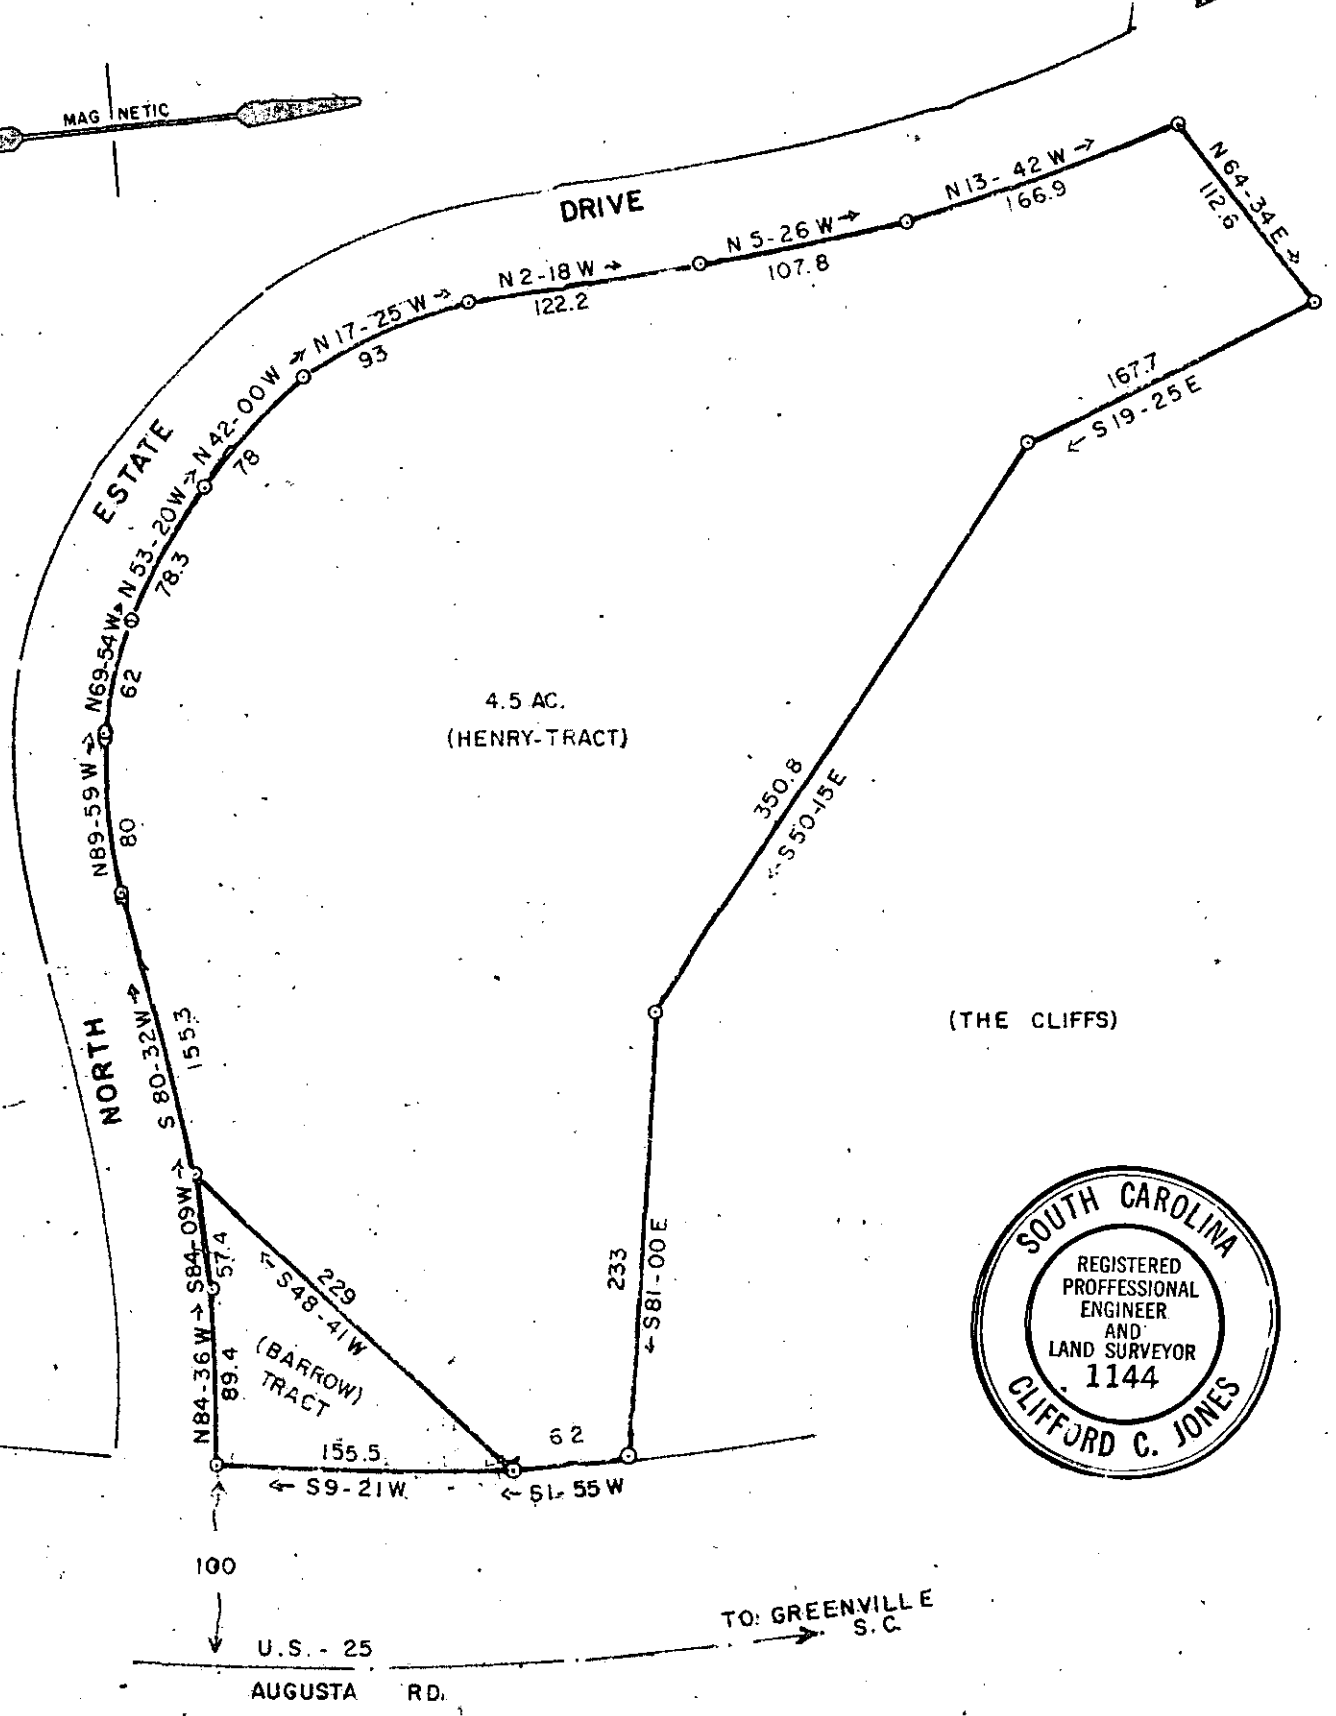

PROPERTY OF

T. WALTER BRASHIER

GREENVILLE COUNTY S. C.

SCALE 1" = 100'

NOV. 13, 1973

18585

DONNIE S. TANKERSLEY
R.M.C.

JAN 24 2 37 PM '74

GREENVILLE CO. S. C.
FILED

JAN 24 1974

5E-67
RECORDING FEE
PAID \$ 100
RC

JONES ENGINEERING SERVICE 1004 E. PERRY RD.

HIGHWAY R/W
DOCKET # 23-373 SHEET 36