


FILED  
GREENVILLE, S. C.  
MAR 28 11 53 AM '74  
GOMIE S. TARKERSLEY  
R.E.C.

FILED  
GREENVILLE, S. C.  
MAR 28 11 53 AM '74  
GOMIE S. TARKERSLEY  
R.E.C.

MAR 28 1974  
57-27

MAR 28 1974  
57-28

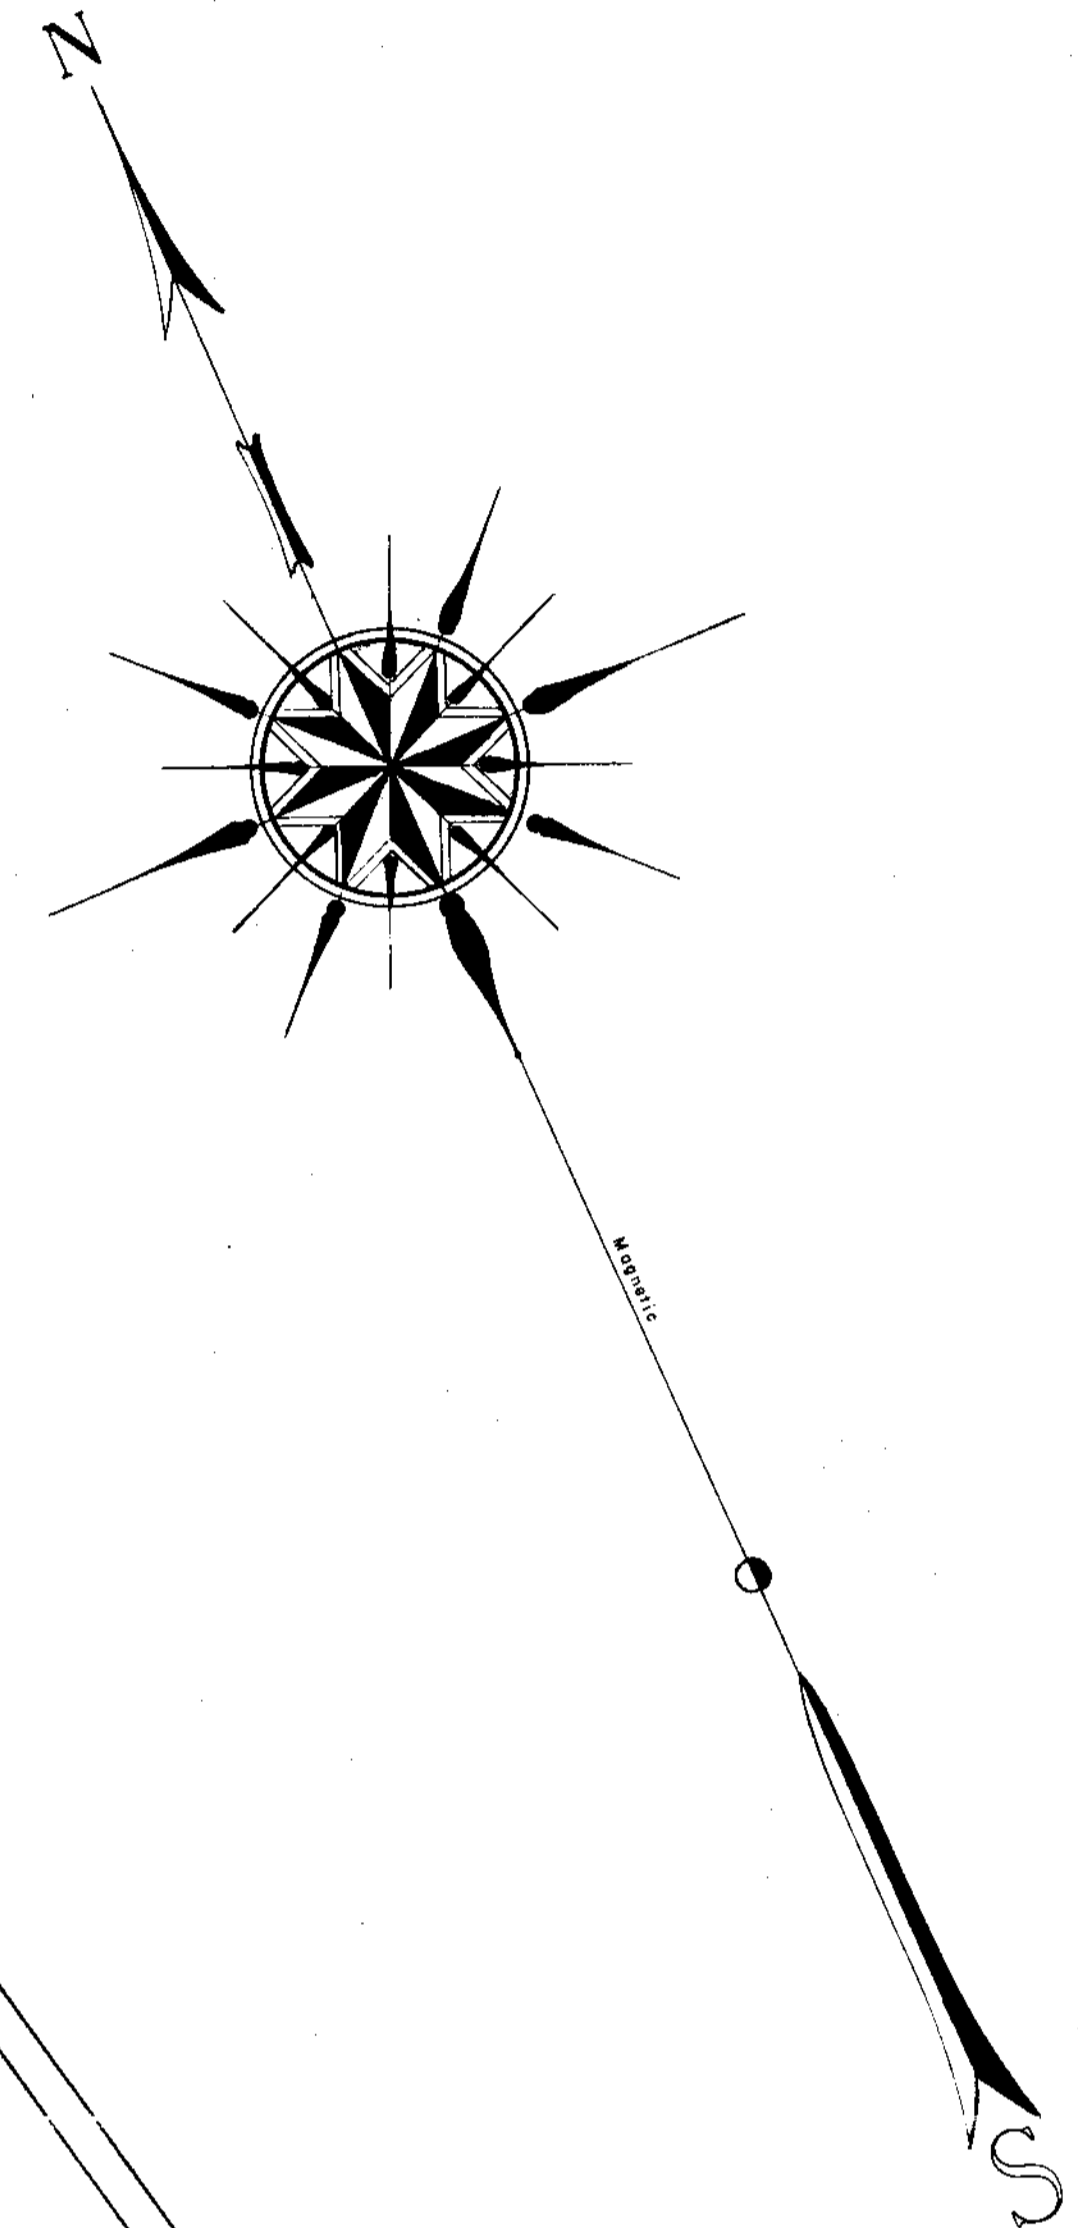

NORTH  
CHURCH  
STREET


EAST  
NORTH  
STREET

CHRIST CHURCH

57-27

57-28

REVISED MAP OF  
CHRIST CHURCH CEMETERY  
GREENVILLE, S. C.

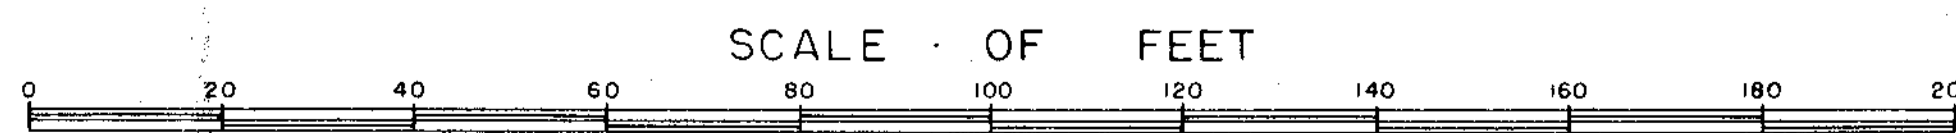

MARCH, 1974

DALTON & NEVES ENGINEERS  
GREENVILLE, S. C.

24028

RECORDING FEE  
PAID \$ 6.00