


I S.D. ATKINS SURVEYOR CERTIFY THAT THIS PLAT WAS MADE FROM ACTUAL SURVEY AND IS CORRECT TO THE BEST OF MY KNOWLEDGE AND BELIEF THERE ARE NO ENCROCHMENTS.
 FIELD S.D. Atkins

W.N. WILLIS-ENGRS.
 SPARTANBURG SC.
 Willis RPE

302

MAGNETIC ORIENTATION

LOT ①

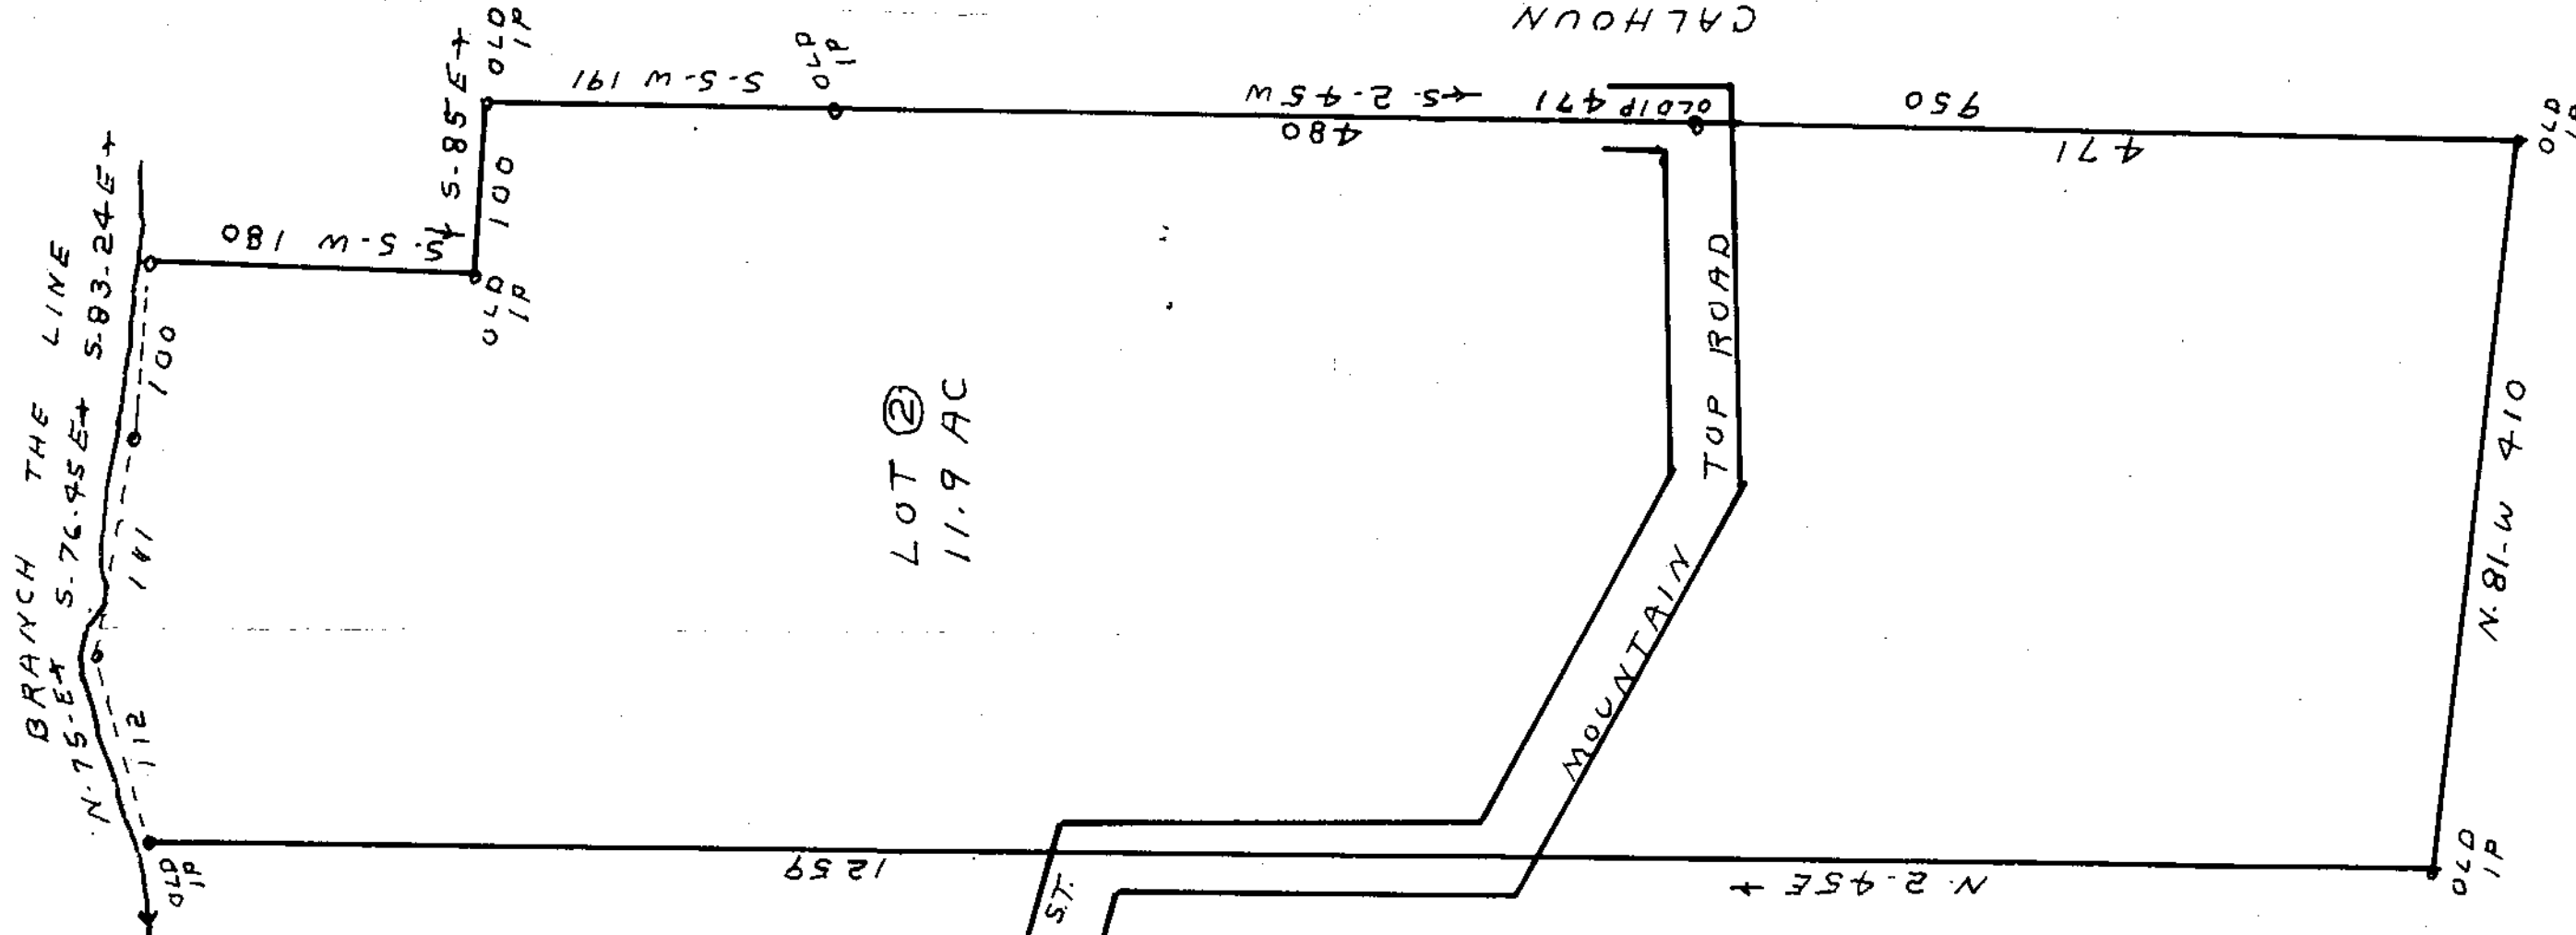


GREENVILLE, S.C.
 APR 13 4 04 PM '72
 DONNIE S. TANKERSLEY
 R.M.C.

26405

LOT ③

LOT ②
 11.9 AC

1/2 MI TO BUTTER ST.
 S.P. SC. R/W NO
 S-23-116

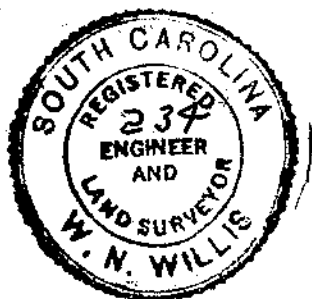

5F-37

SURVEY FOR		
ALAN T. CALHOUN		
SPARTANBURG CO.	SCALE 1" = 100'	DRAWN BY S.D. ATKINS
ABOUT 3 MILES TRYON NC		REVISED
SEE VOL. 173, PG. 95-5-24-1972		
FIELD S.D. ATKINS		
DATE 5.24.1972	APPROVED BY W.N. WILLISENERS SPARTANBURG SC	DRAWING NUMBER S.C. REG. NO. 234

J-176