


MICROFILMED

N

MAG.

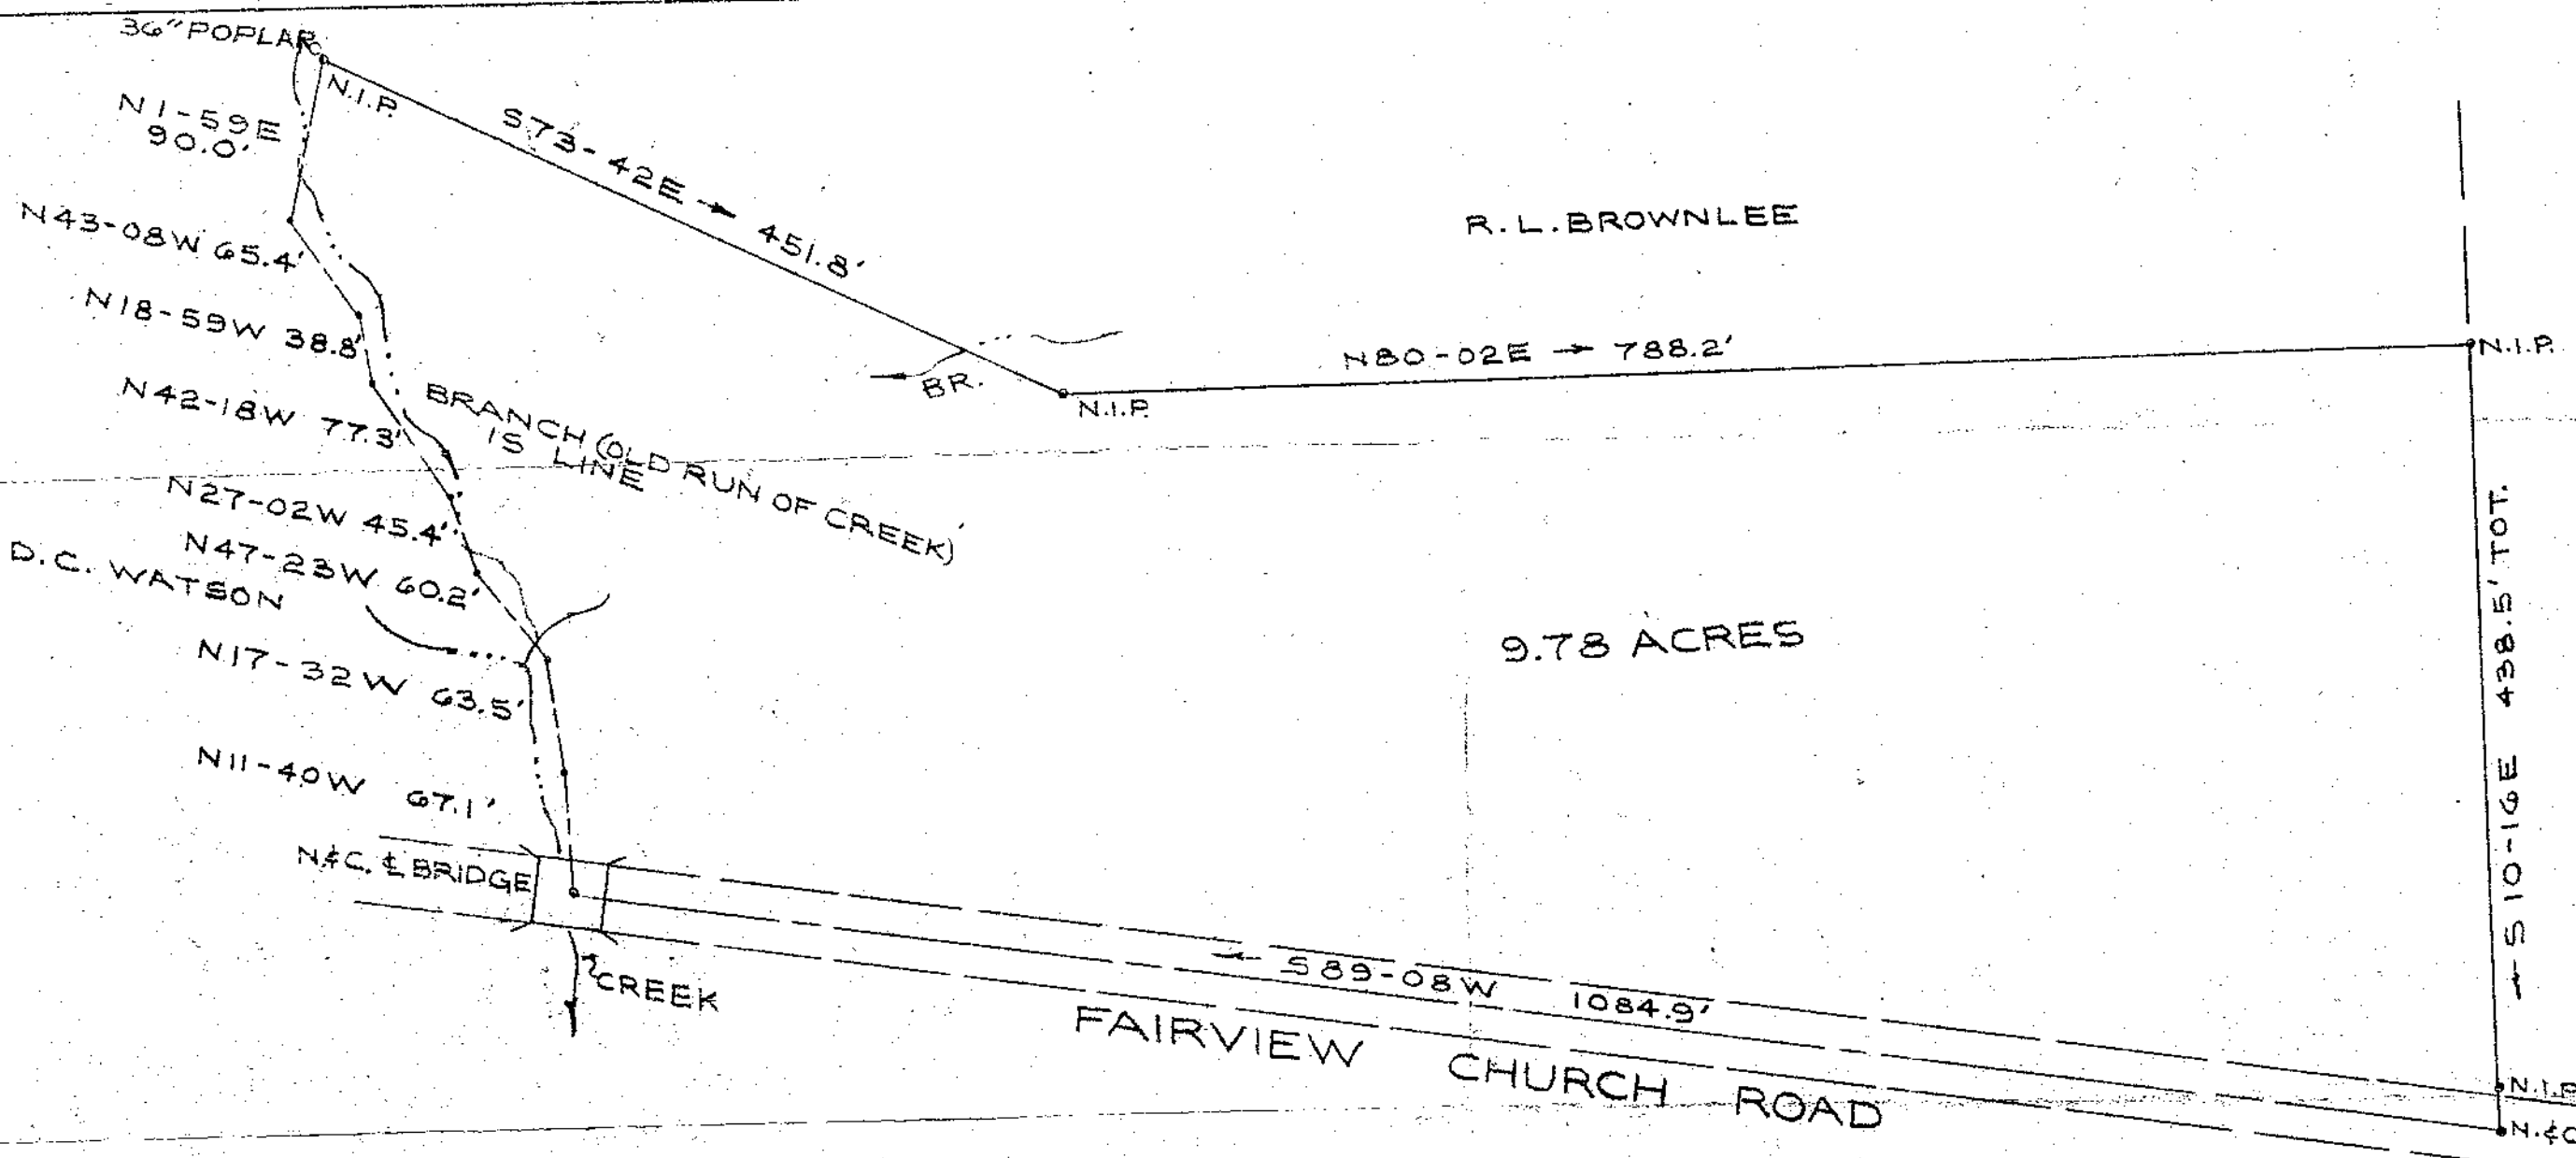


R. L. BROWNLEE

9.78 ACRES

FAIRVIEW CHURCH ROAD

D. C. WATSON

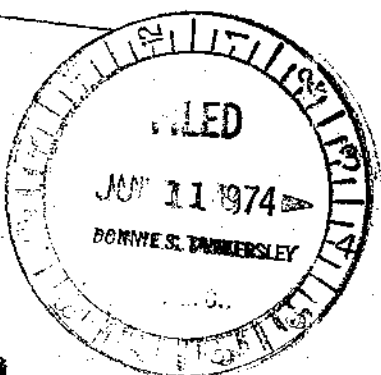

V5F-64

SURVEY FOR
 EARLINE WATSON
 GREENVILLE COUNTY, S.C.
 SCALE: 1"=100' MAY 1972

JOHN E. WOODS
 R.L.S. #3980

RECORDING FEE
 PAID \$ 3.00

JUL 11 1974

1174