
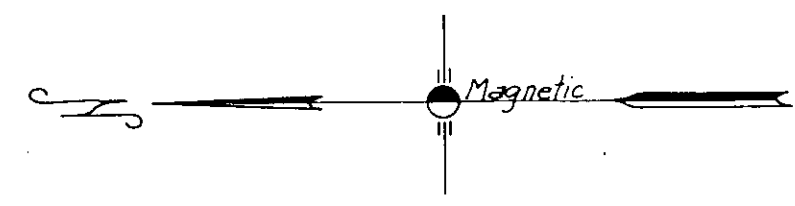


MICROFILMED

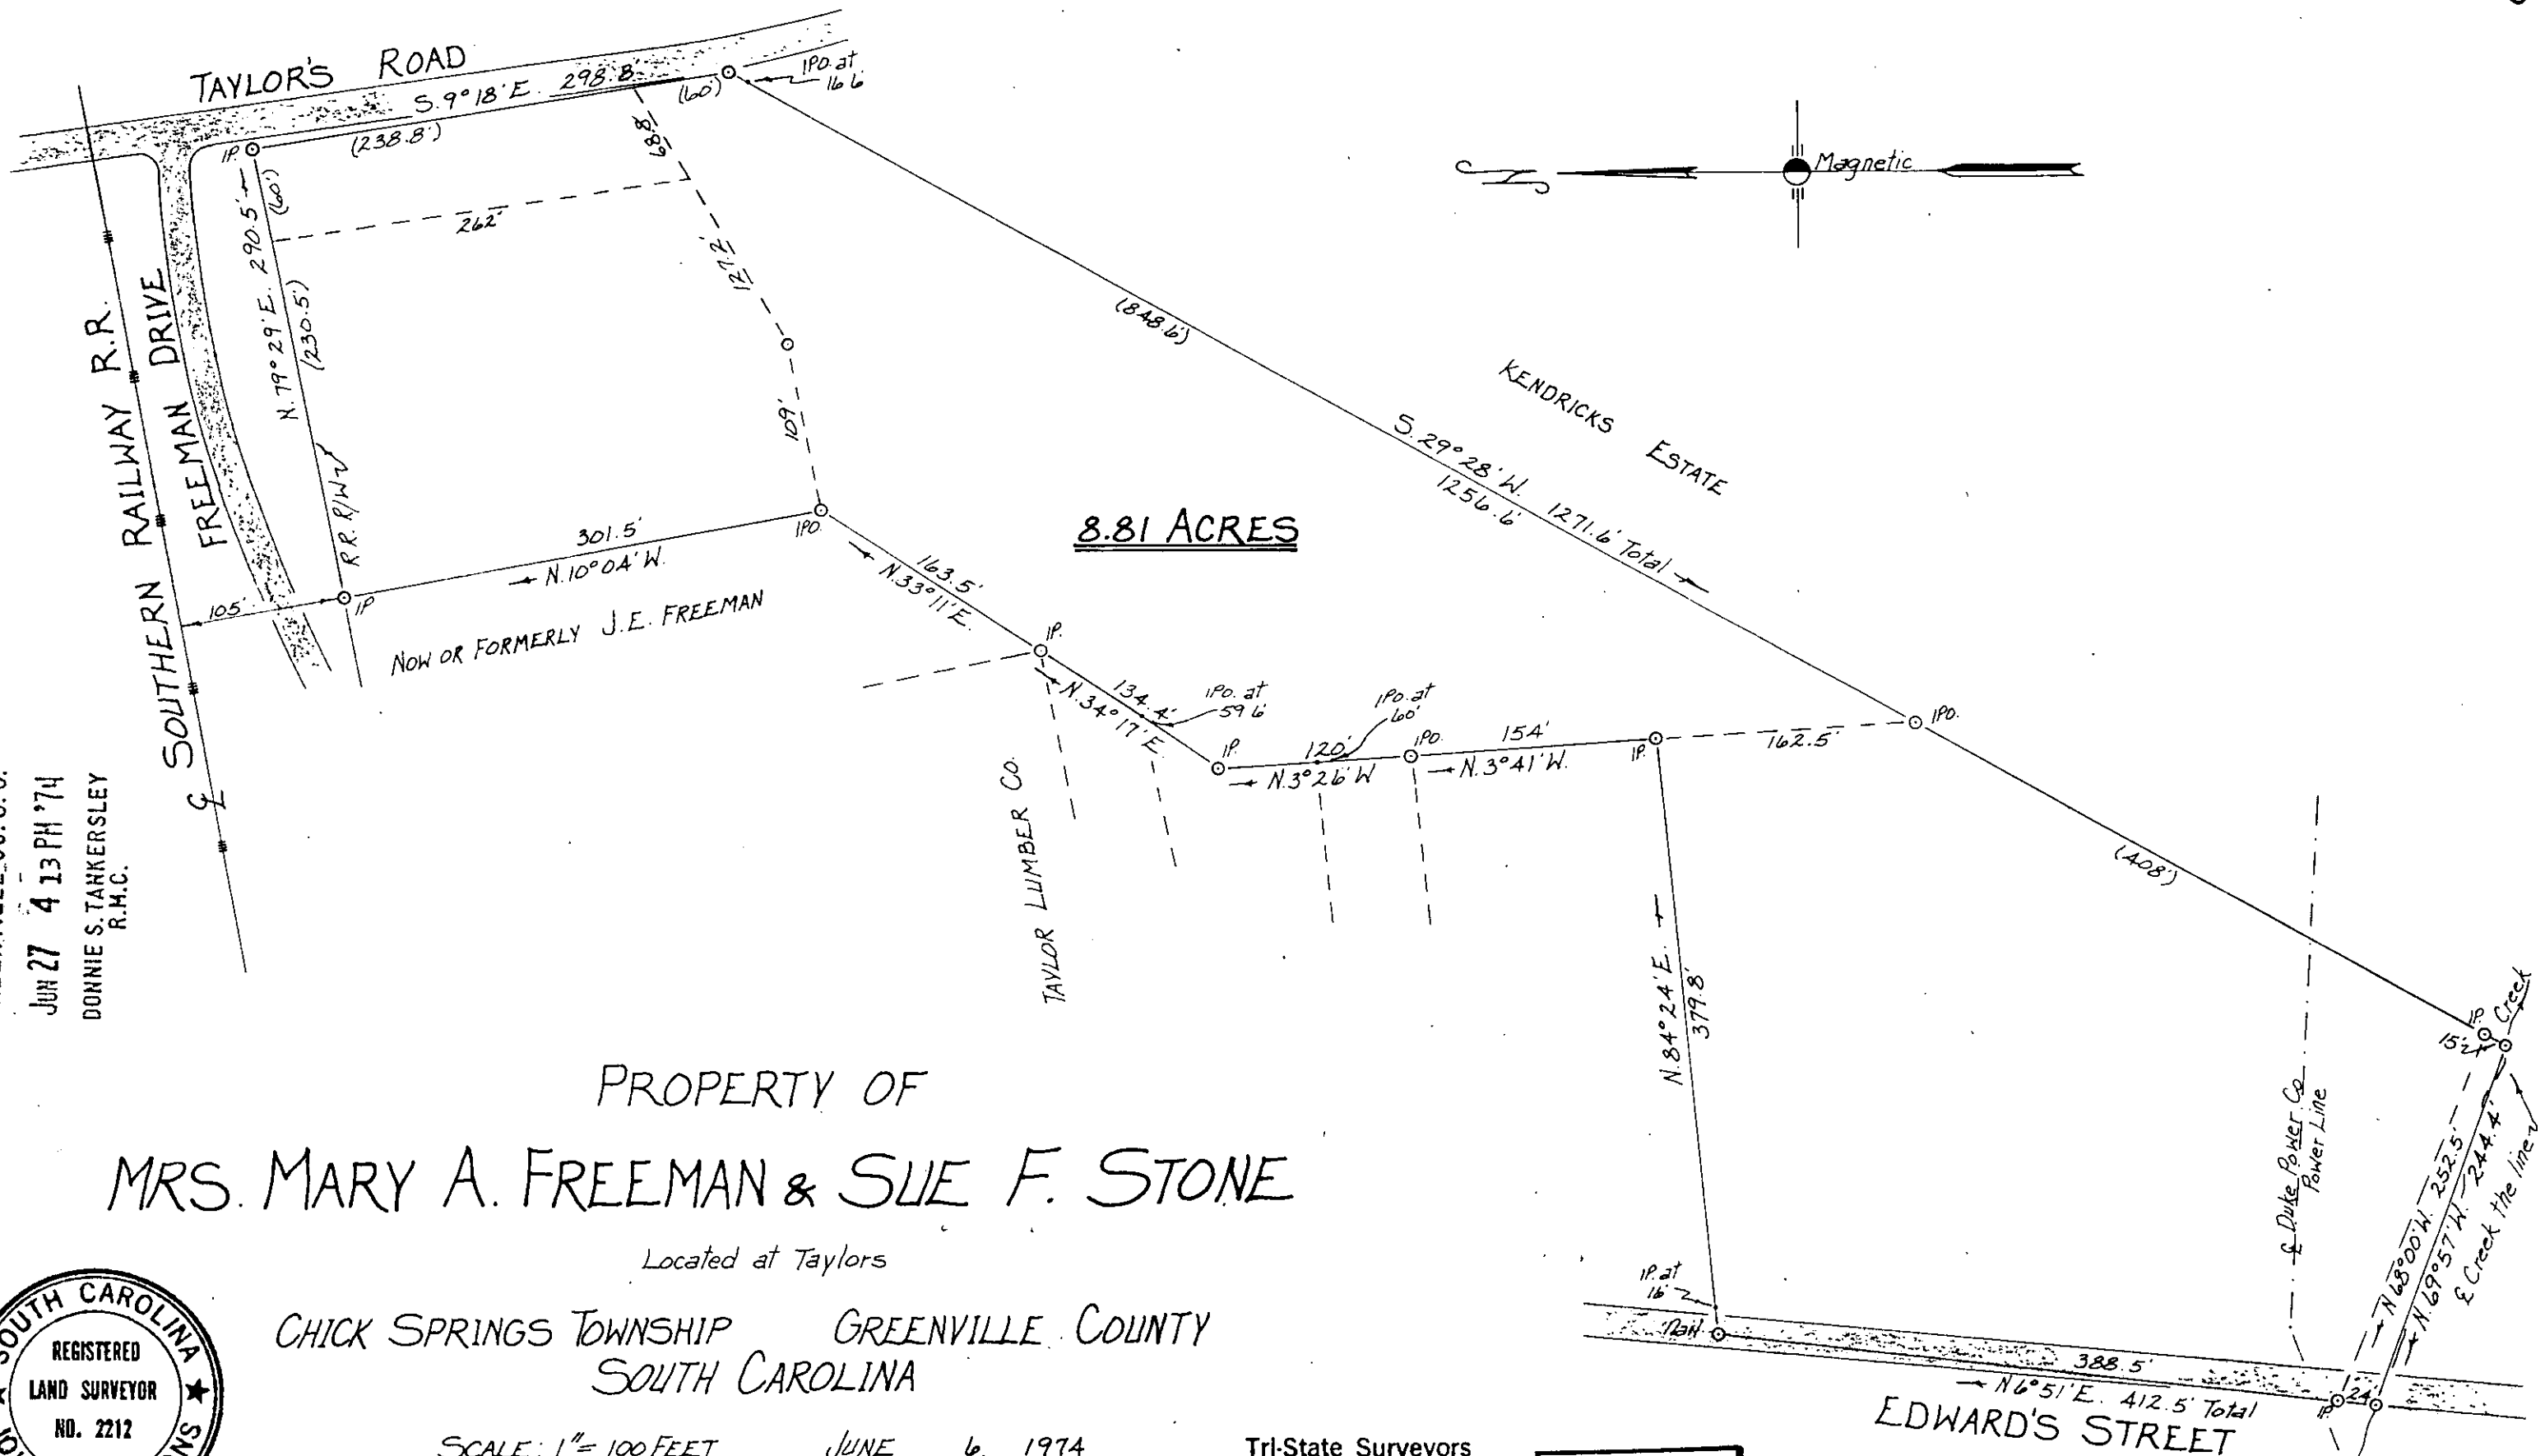

FILED
 GREENVILLE CO. S.C.
 JUN 27 4 13 PM '74
 DONNIE S. TANKERSLEY
 R.M.C.

PROPERTY OF
MRS. MARY A. FREEMAN & SUE F. STONE

Located at Taylors

CHICK SPRINGS TOWNSHIP GREENVILLE COUNTY
 SOUTH CAROLINA

SCALE: 1" = 100 FEET JUNE 6, 1974



Tri-State Surveyors
 109 Few Street
 Greer, S. C. 29651

RECORDING FEE
 PAID \$ 2.00

JUN 27 1974

✓ 5H-3

33286