
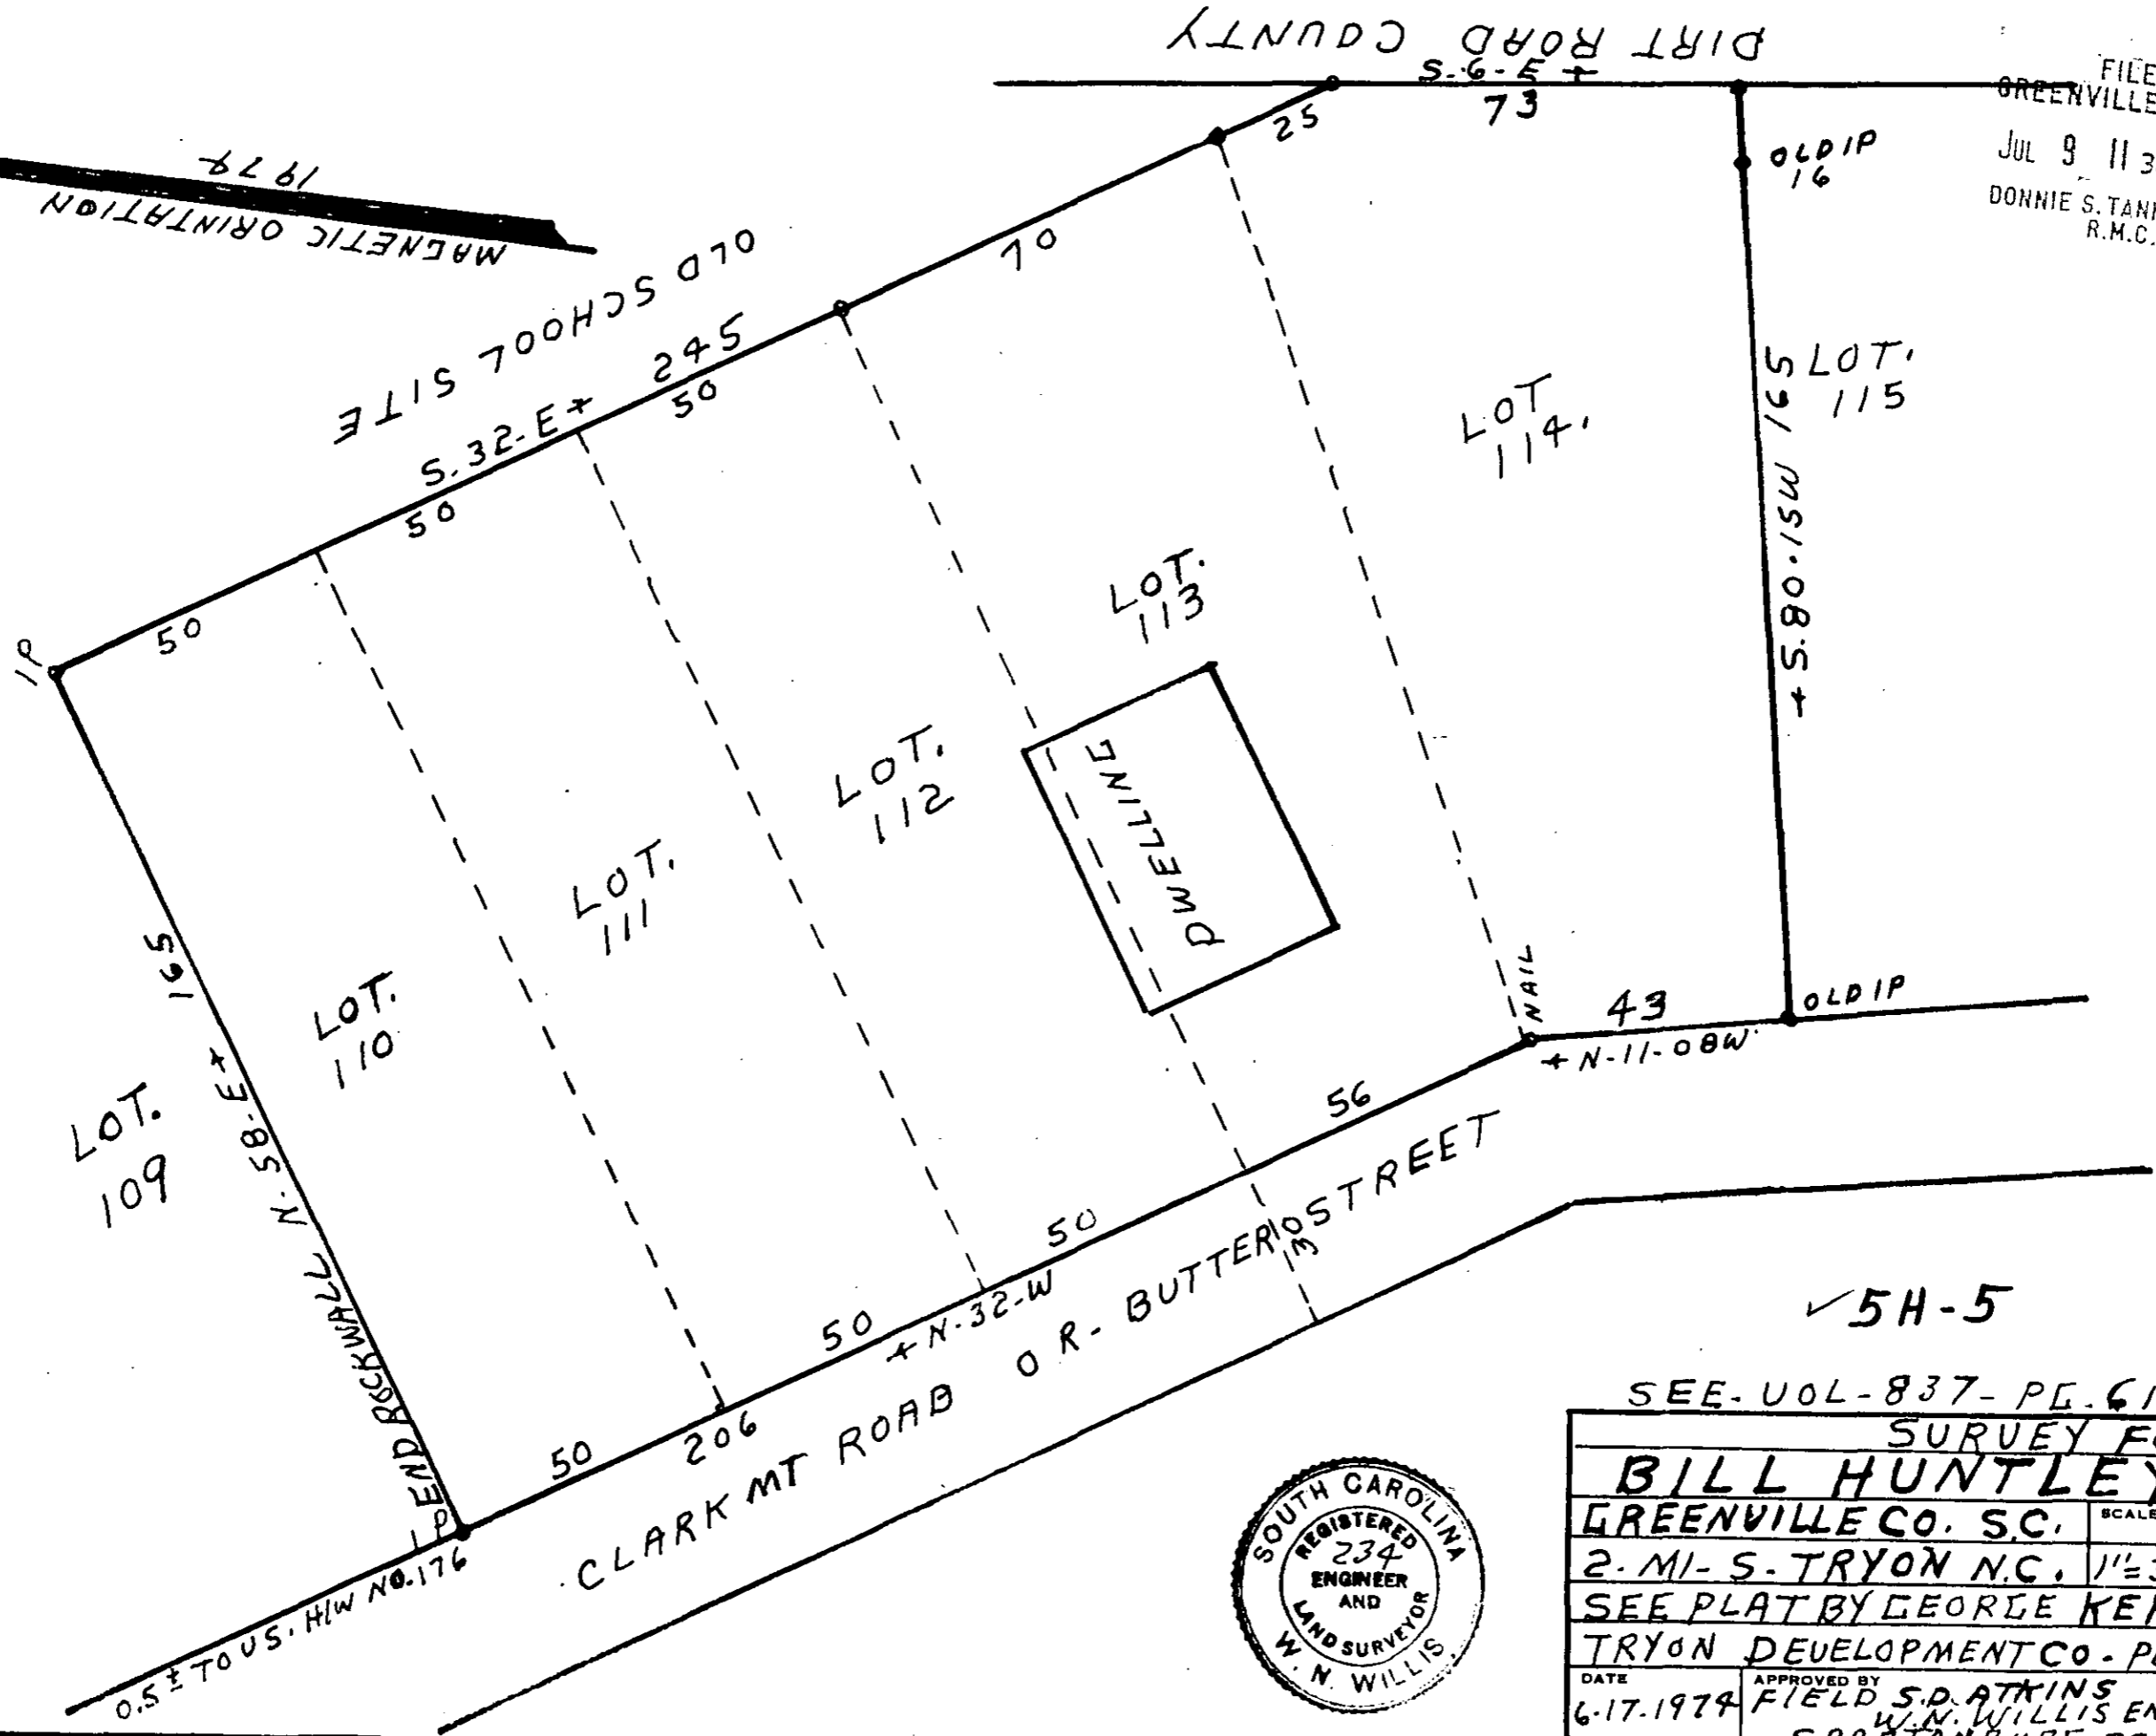


MICROFILMED

TO US-176-10007

FILED
GREENVILLE CO. S.C.
JUL 9 11 36 AM '74
DONNIE S. TANKERSLEY
R.M.C.

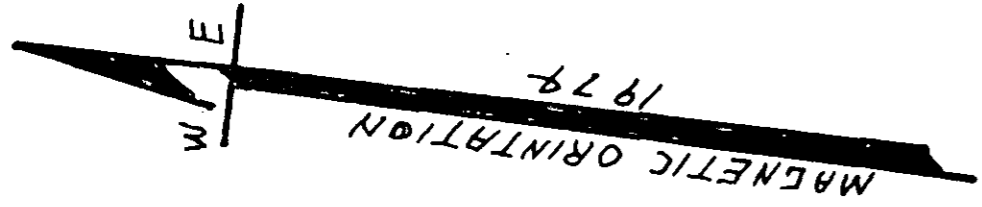

✓5H-5

743

SEE VOL-837-PL. 611

SURVEY FOR		
BILL HUNTLEY		
GREENVILLE CO. S.C.	SCALE	DRAWN BY
2-MI-S-TRYON N.C.	1"=30'	S.D. ATKINS
SEE PLAT BY GEORGE KERSHAW FOR		
TRYON DEVELOPMENT CO. PLAT BOOK G. G. CO.		
DATE	APPROVED BY	DRAWING NUMBER
6-17-1974	FIELD S.D. ATKINS W.N. WILLIS ENCL. SPARTANBURG SC	SC REG. NO. 234

