

FILED  
GREENVILLE CO. S.C.  
SEP 4 12 26 PM '74  
DONNIE S. TANKERSLEY  
R.M.C.

KIRBY

53 ACRES  
INCLUDING R/W

HOLCOMBE

EAST HIGHLANDS Co.  
1284 P(2)



DATE: 07-20-74  
SCALE: 1" = 200'  
GREENVILLE COUNTY  
SOUTH CAROLINA  
PLAT SHOWING PROPERTY SURVEYED  
AT THE REQUEST OF CATAWBA NEWS-  
PRINT Co. DENOTED AS CNC 2089  
PARCEL 2 - MARCUS HOLCOMBE TRACT  
FIELD WORK: JOHN WELBORN

R. Jay Cooper  
RJAY COOPER, REG CE & LS 4682


RECORDING FEE  
PAID \$ 2.00

SEP 4 1974

✓ 5H-29

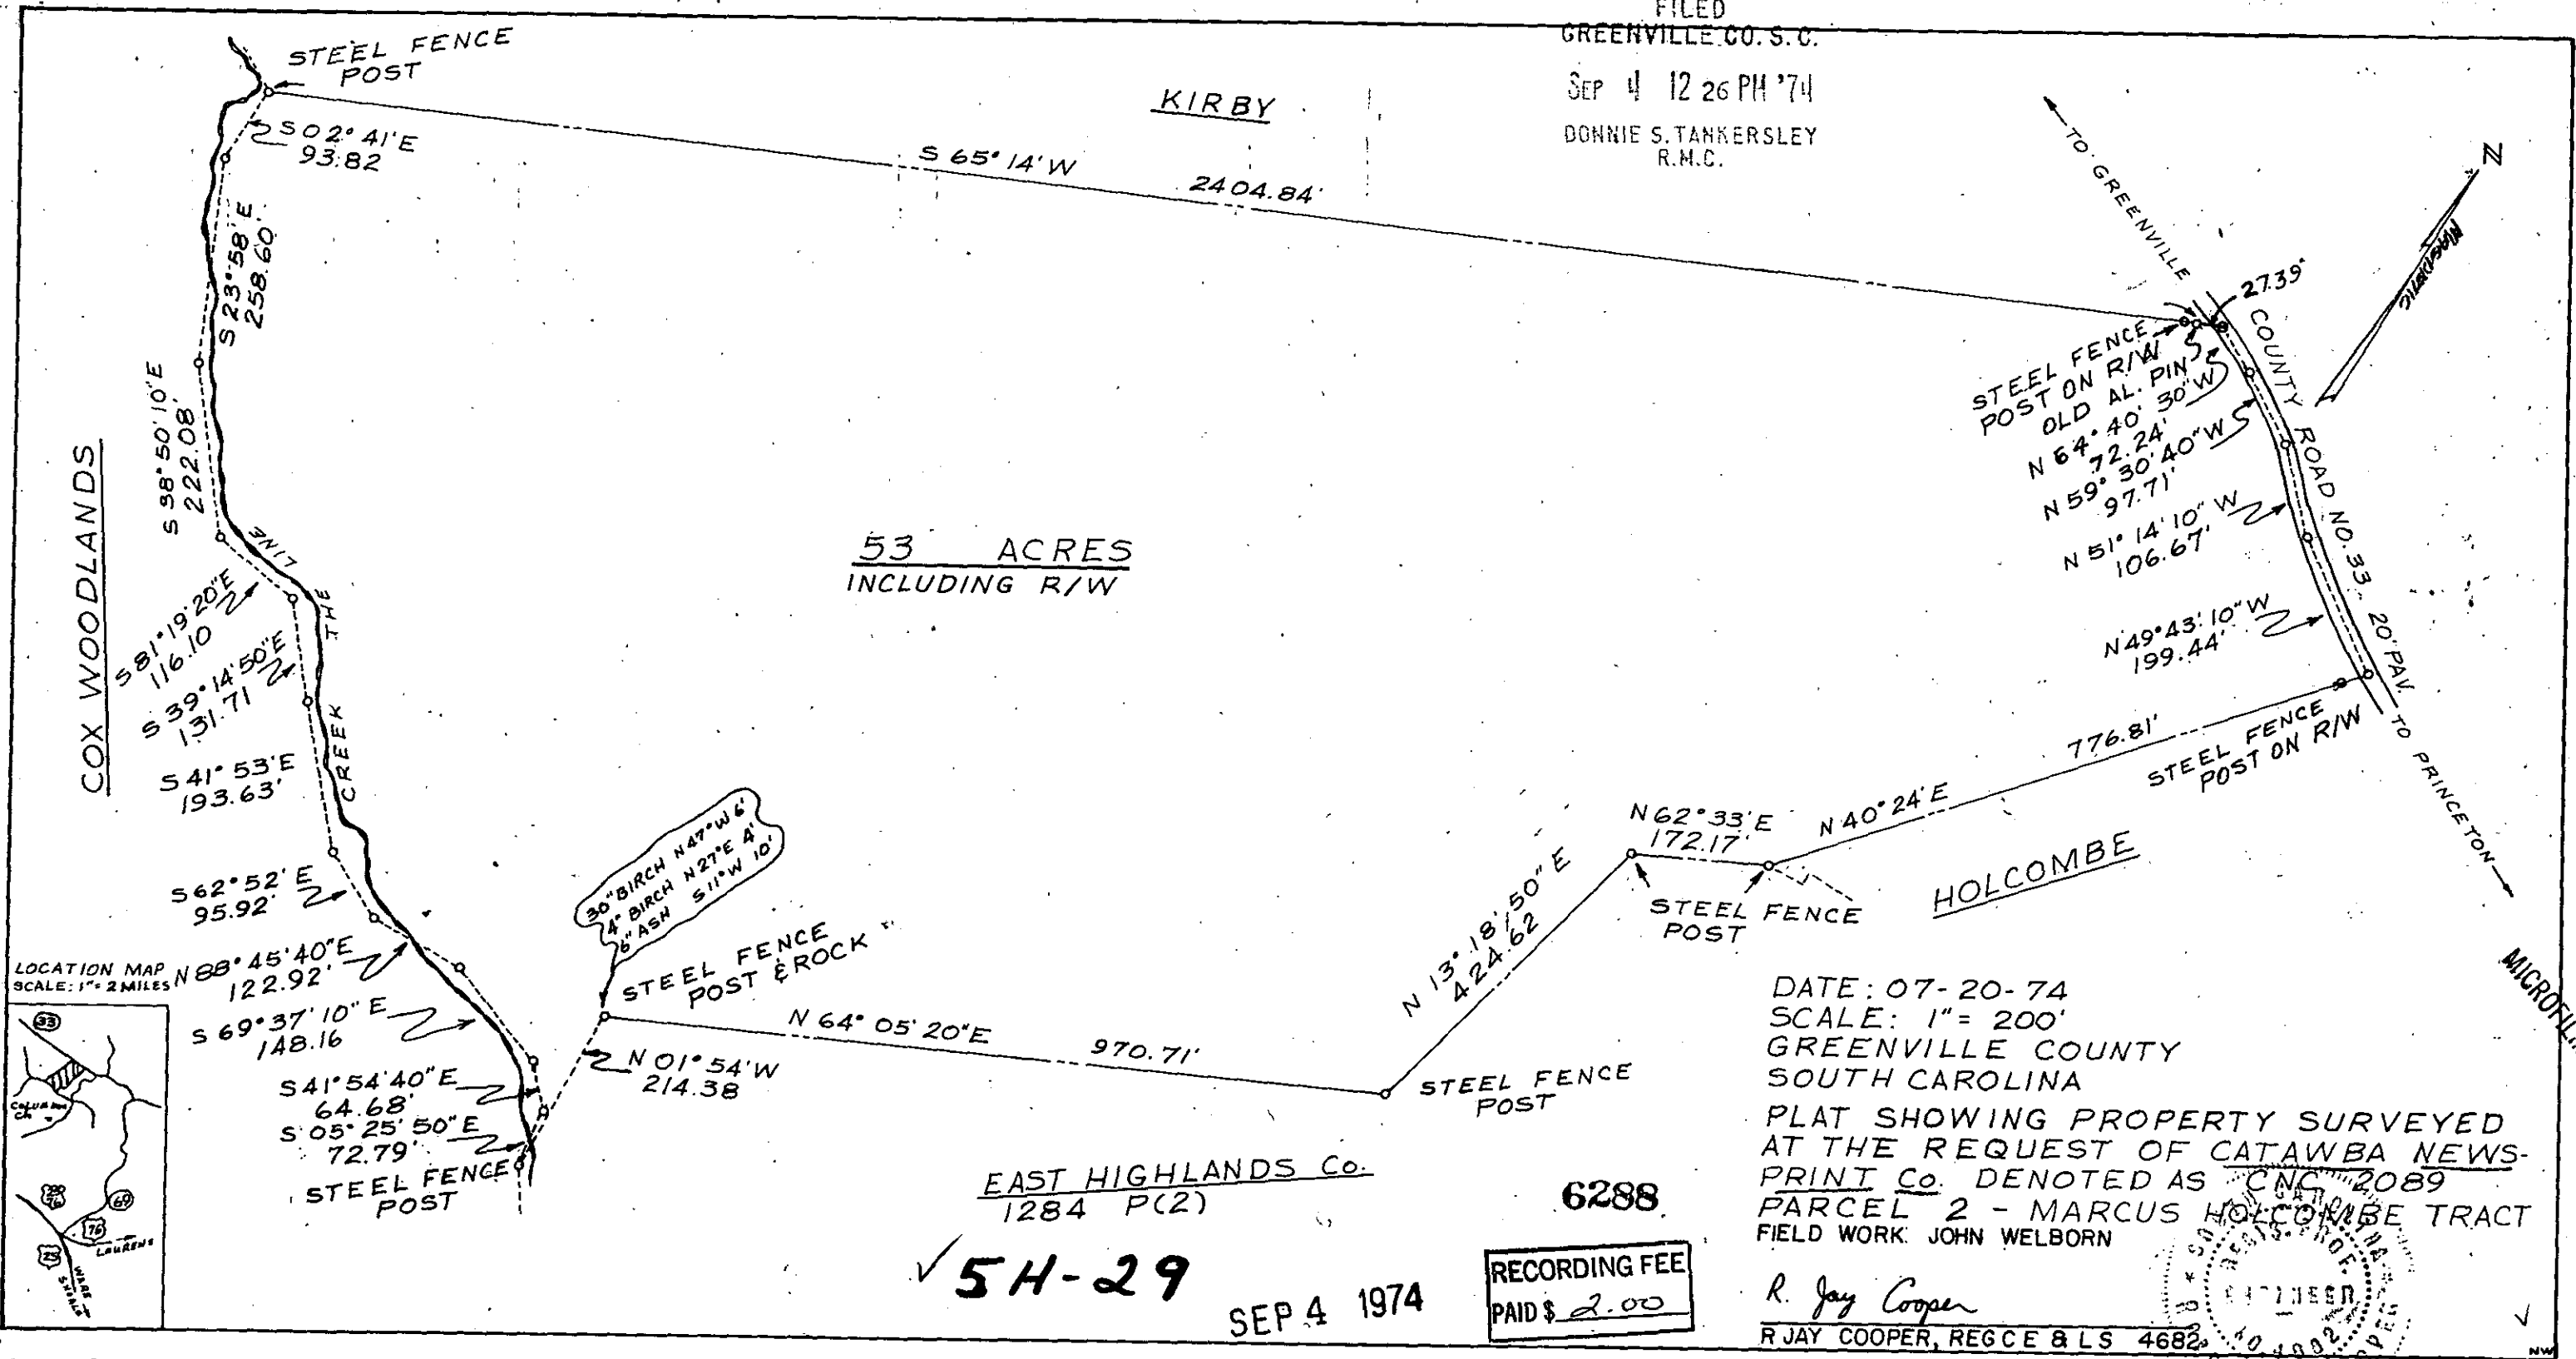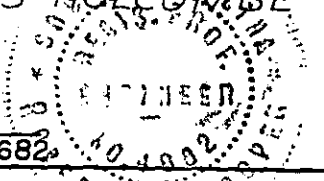

LOCATION MAP  
SCALE: 1" = 2 MILES

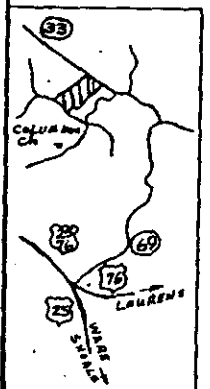

MICROFILMED