
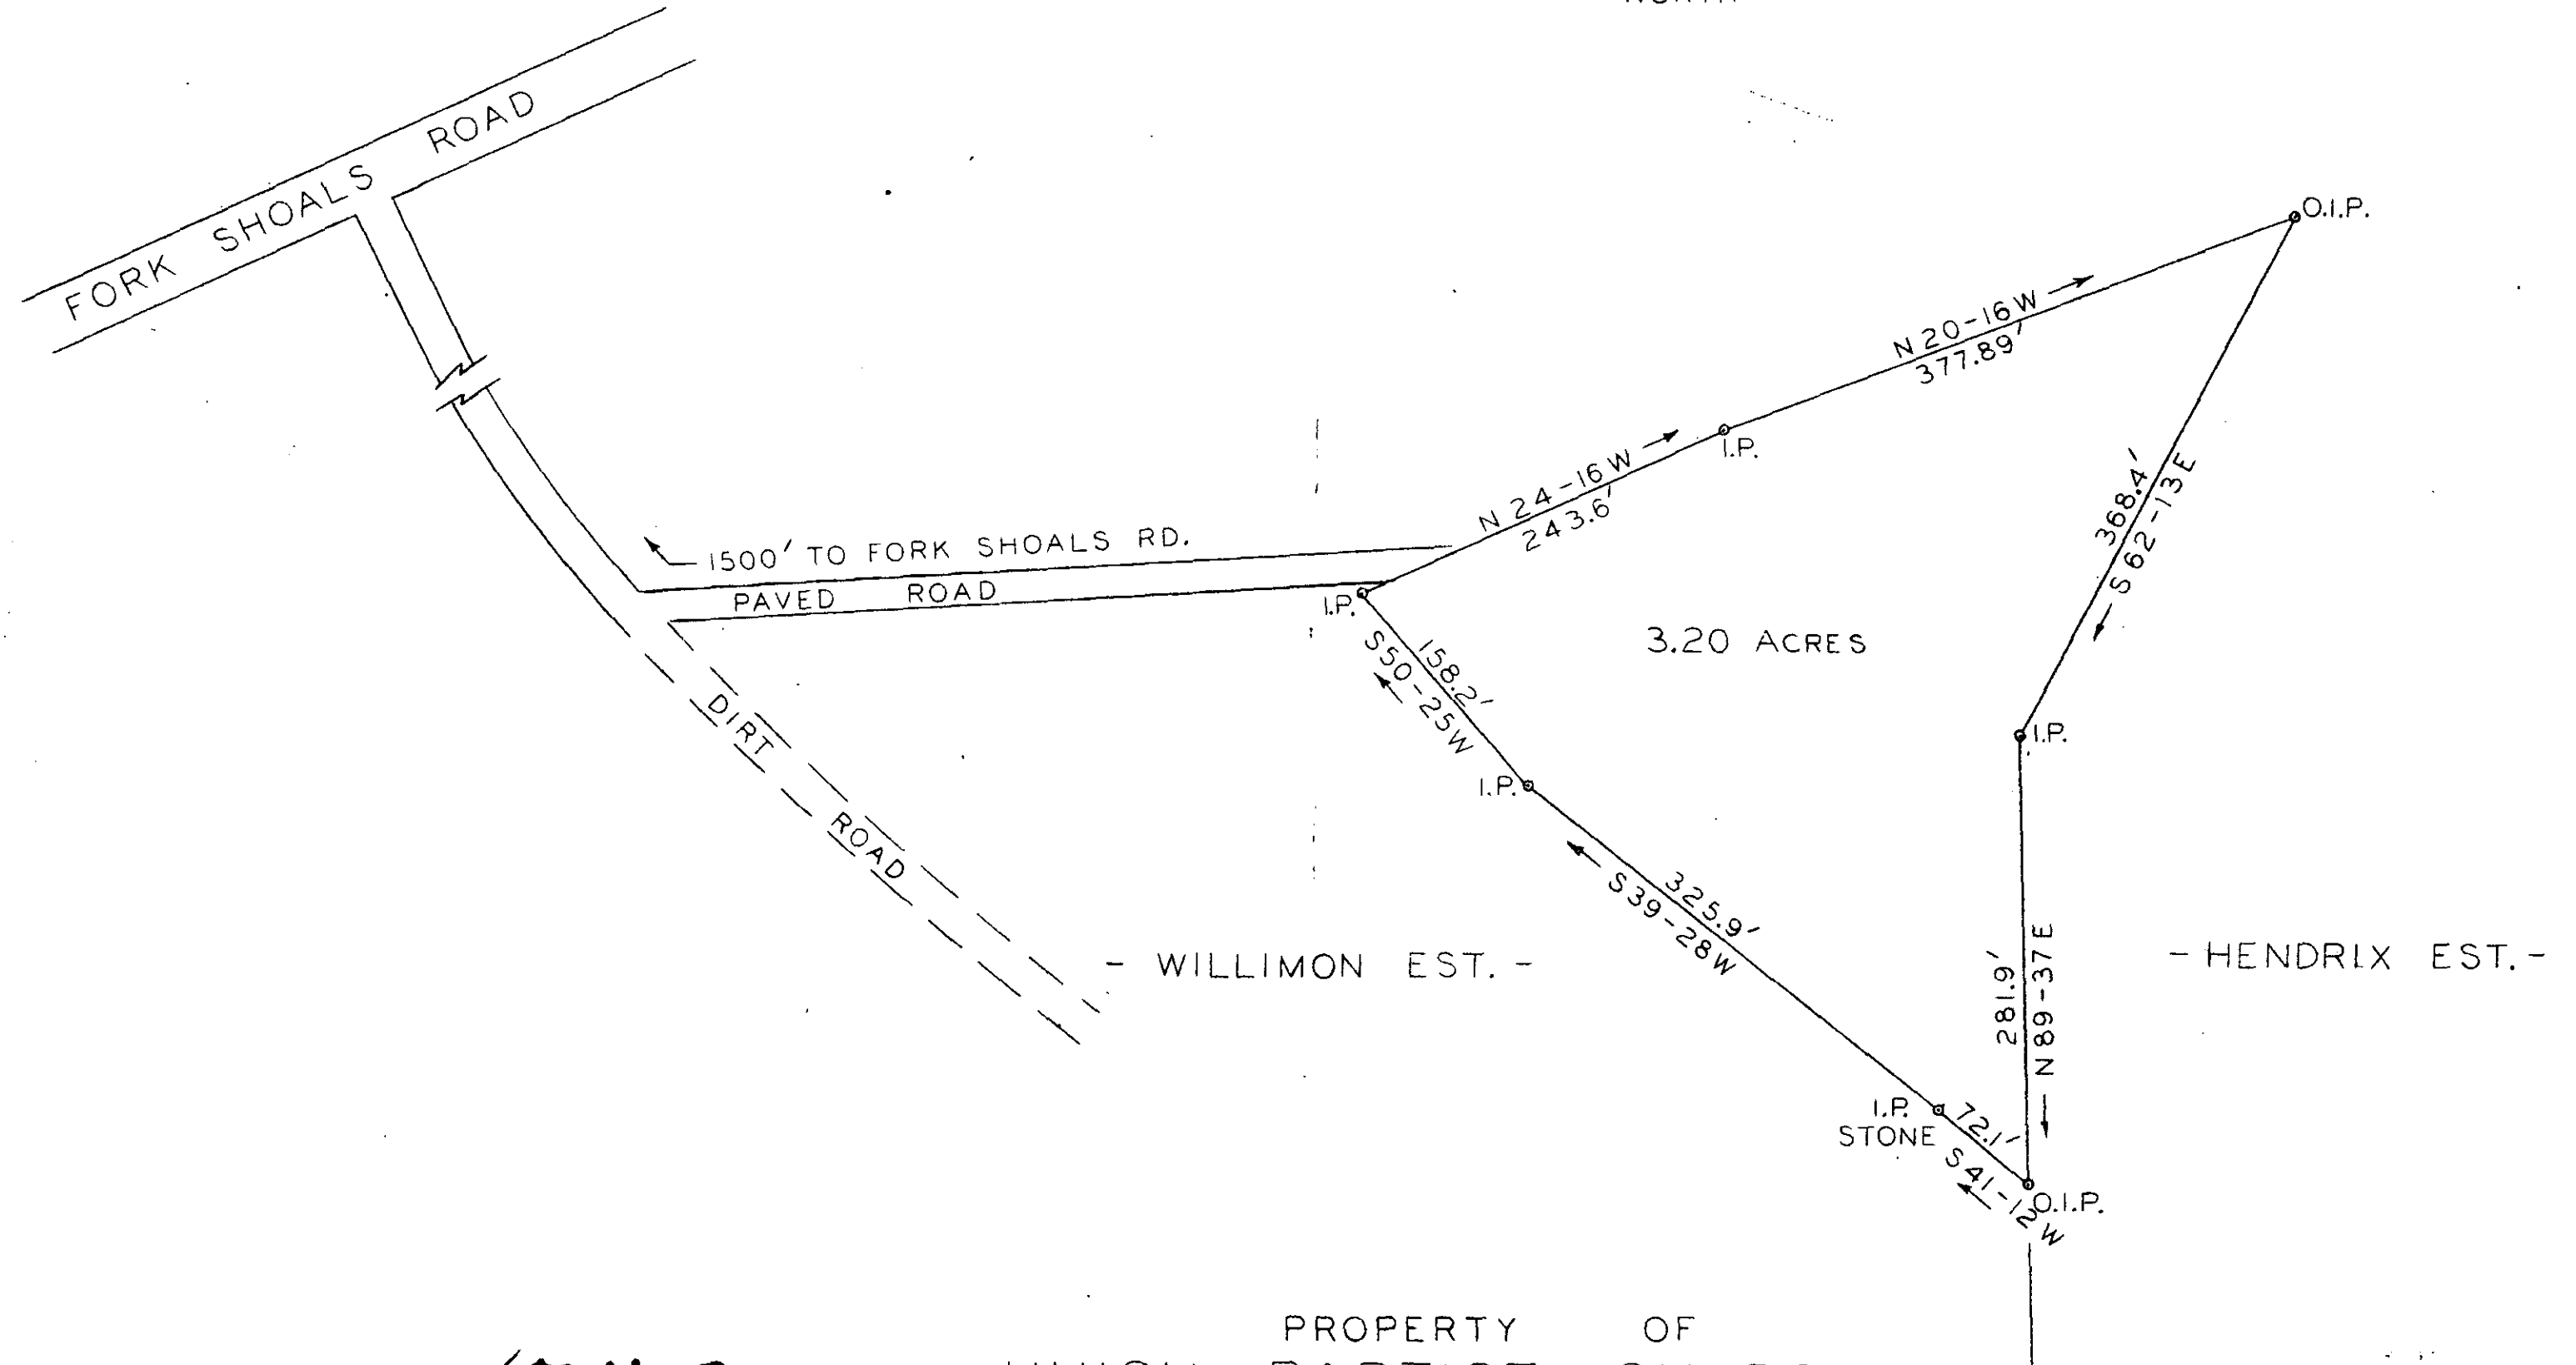


GREENVILLE CO. S. C.  
SEP 4 1 54 PM '74  
DONNIE S. TANKERSLEY  
R.M.C.

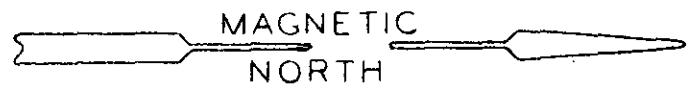

✓ 5H-30

PROPERTY OF  
UNION BAPTIST CHURCH  
IN GREENVILLE COUNTY  
SCALE: 1"=100' NOV. 3, 1973

BLOCK BOOK SHEET 583.2-1-3

C.F. WEBB R.L.S. #1577 6350

RECORDING FEE

MICROFILMED