


MICROFILMED

N

MAGNETIC

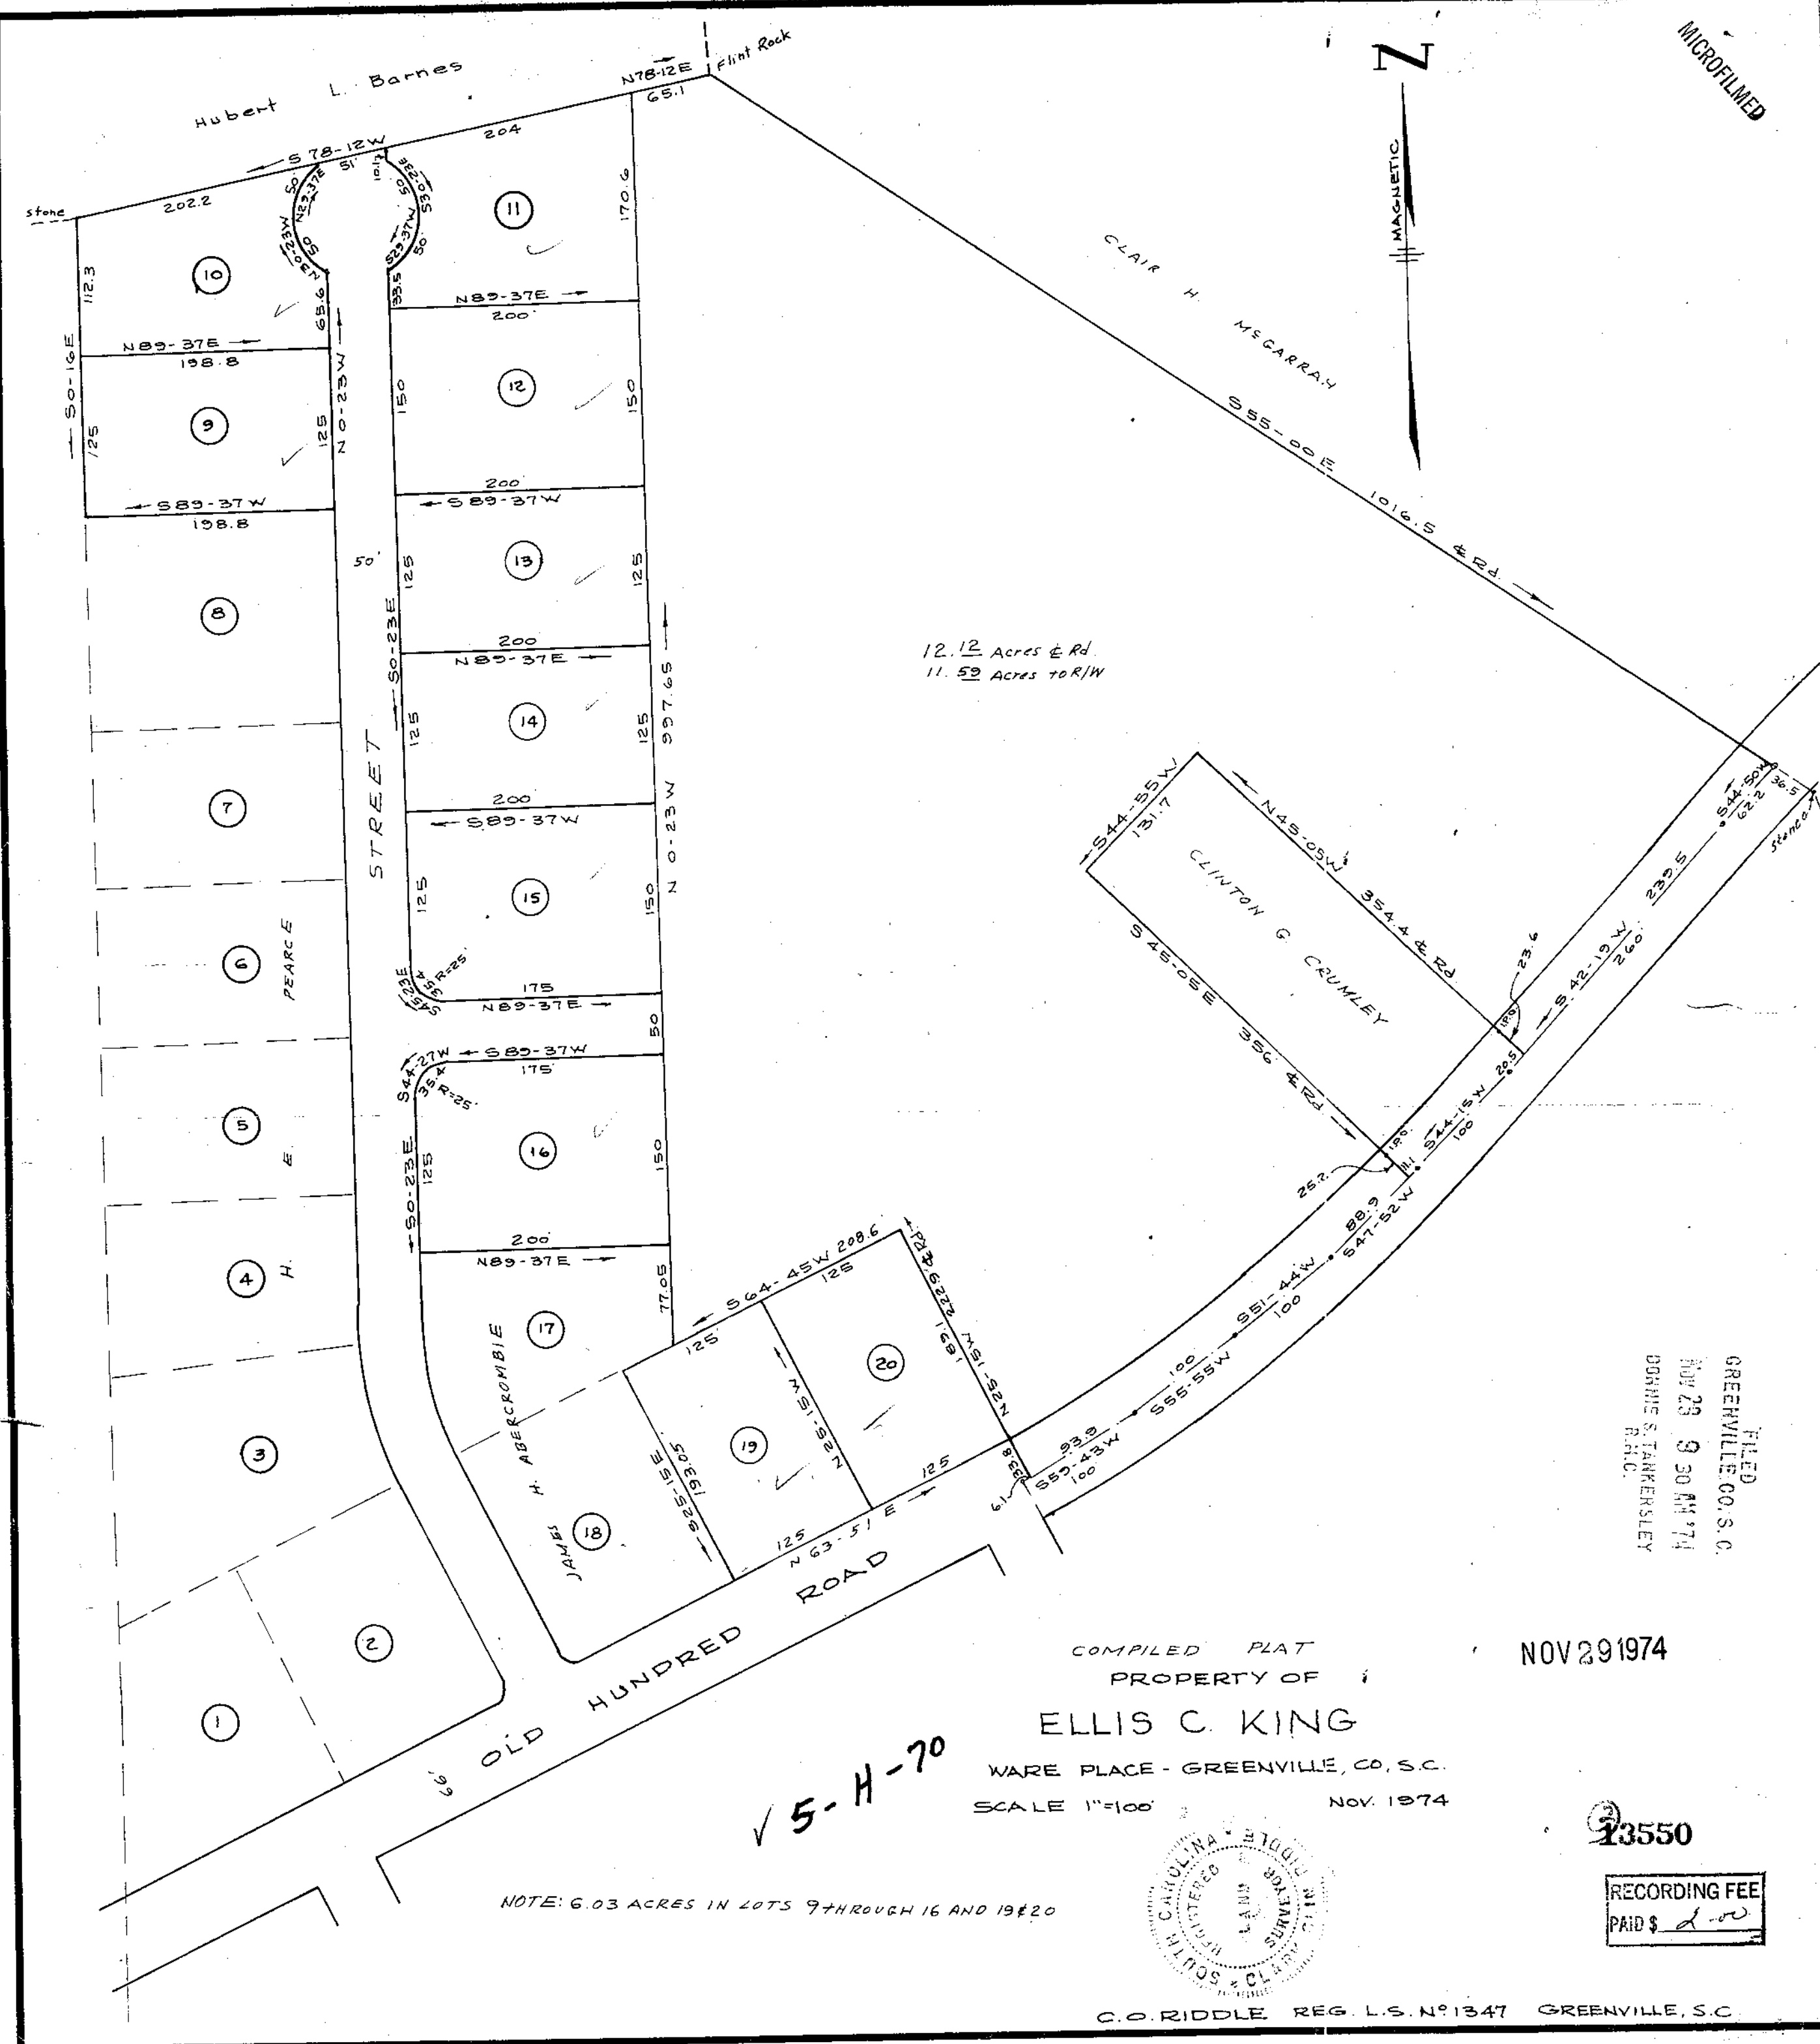

12.12 Acres & Rd  
11.59 Acres to R/W

FILED  
GREENVILLE CO. S.C.  
NOV 29 9 30 AM '74  
DORRIS STANKERSLEY  
R.H.C.


NOV 29 1974

COMPILED PLAT  
PROPERTY OF  
ELLIS C. KING

WARE PLACE - GREENVILLE, CO., S.C.  
SCALE 1"=100' NOV. 1974

✓ 5-H-70

NOTE: 6.03 ACRES IN LOTS 9 THROUGH 16 AND 19 & 20

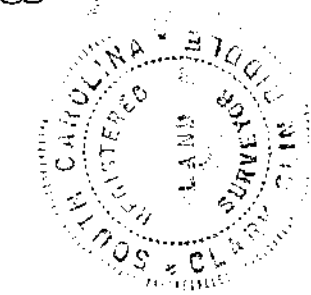

13550

RECORDING FEE  
PAID \$ 2.00

C.O. RIDDLE REG. L.S. N° 1347 GREENVILLE, S.C.

Ellis