
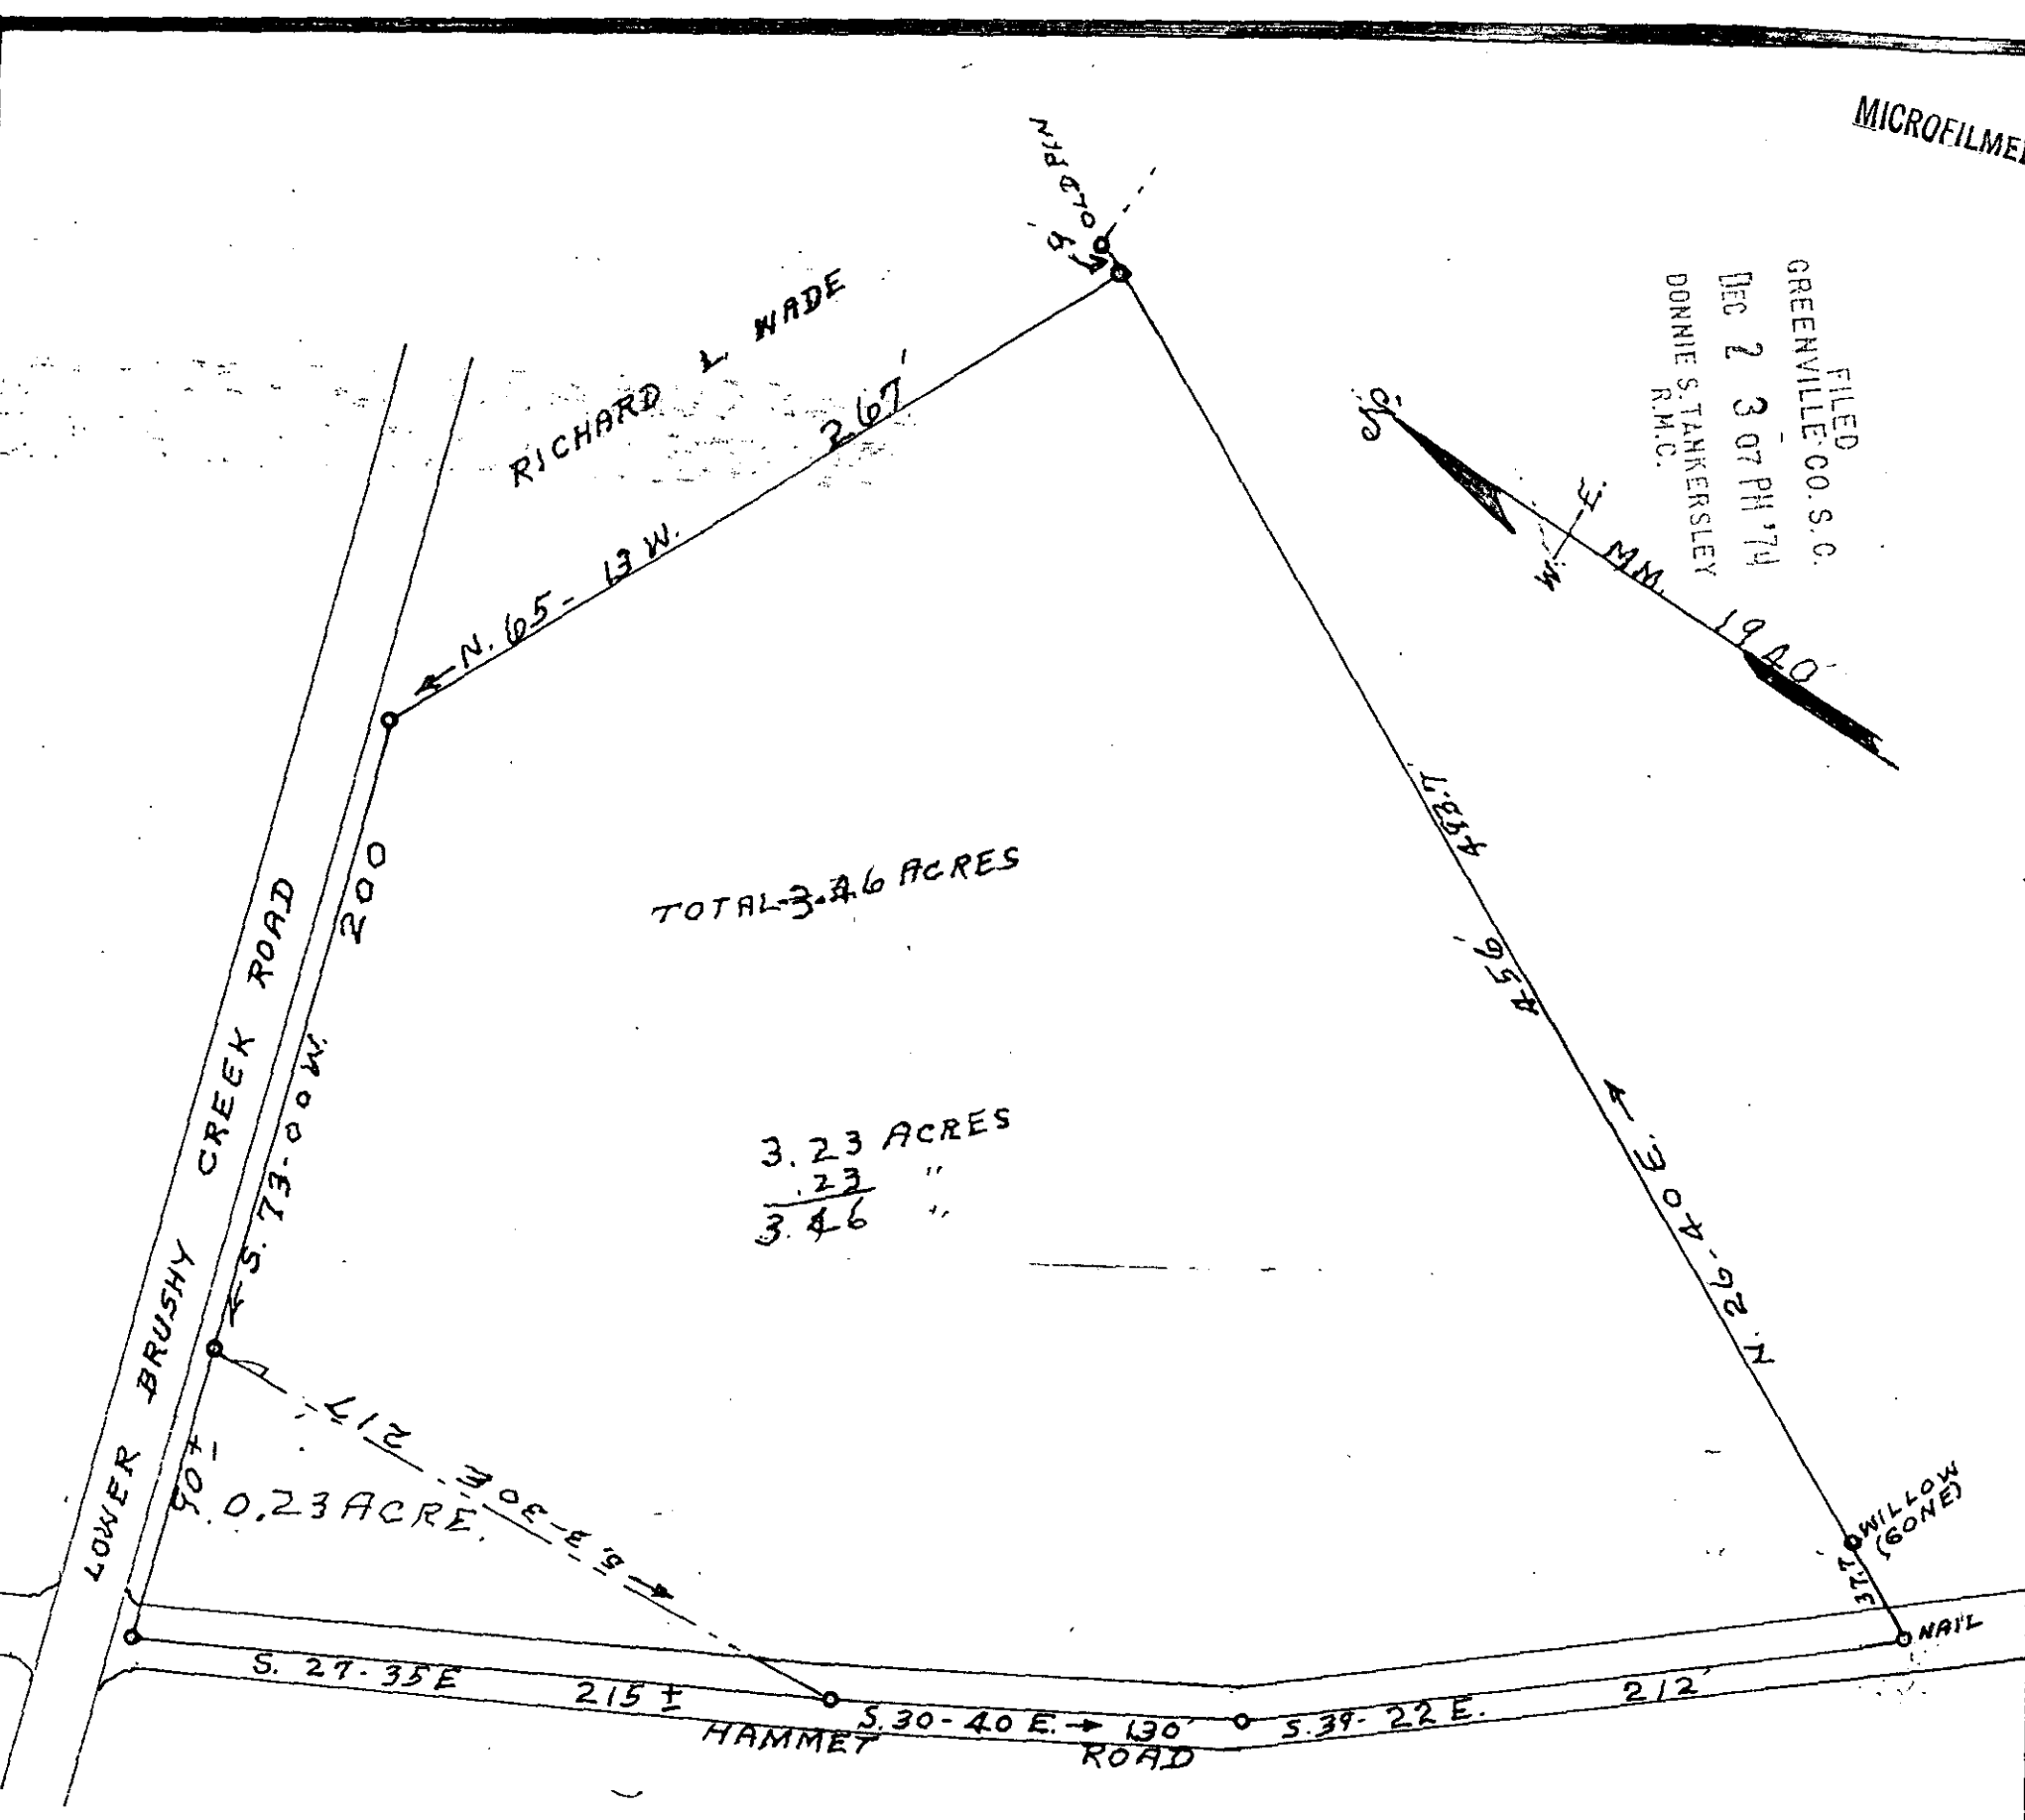


109

MICROFILMED

FILED
GREENVILLE CO. S. C.
DEC 2 3 07 PM '74
DONNIE S. TANKERSLEY
R.M.C.

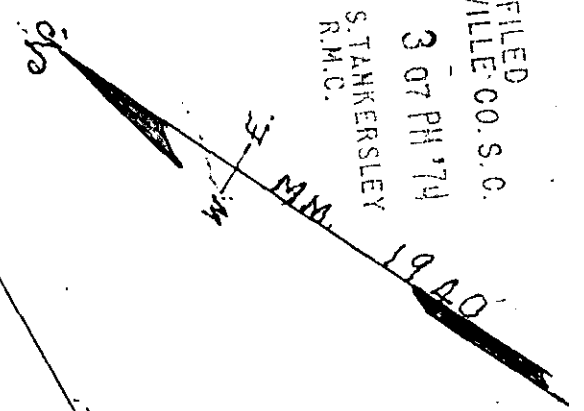

PROPERTY OF
RONALD STEPHENS & BETTY WADE STEPHENS
LOCATED IN BRUSHY CREEK COMMUNITY
CHICKSPRINGS TOWNSHIP GREENVILLE COUNTY
SOUTH CAROLINA

SCALE: 1" = 60 FEET JULY 25 1974

H. S. BROCKMAN, RLS# 959
GREER, S. C.

✓ 5H-73

DEC 2 1974

13629

RECORDING FEE
PAID \$ 2.00