



MICROFILMED

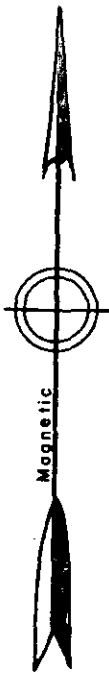

PIEDMONT GOLF COURSE ROAD
S. C. HWY. # 106

— PRINCE & SEARS —

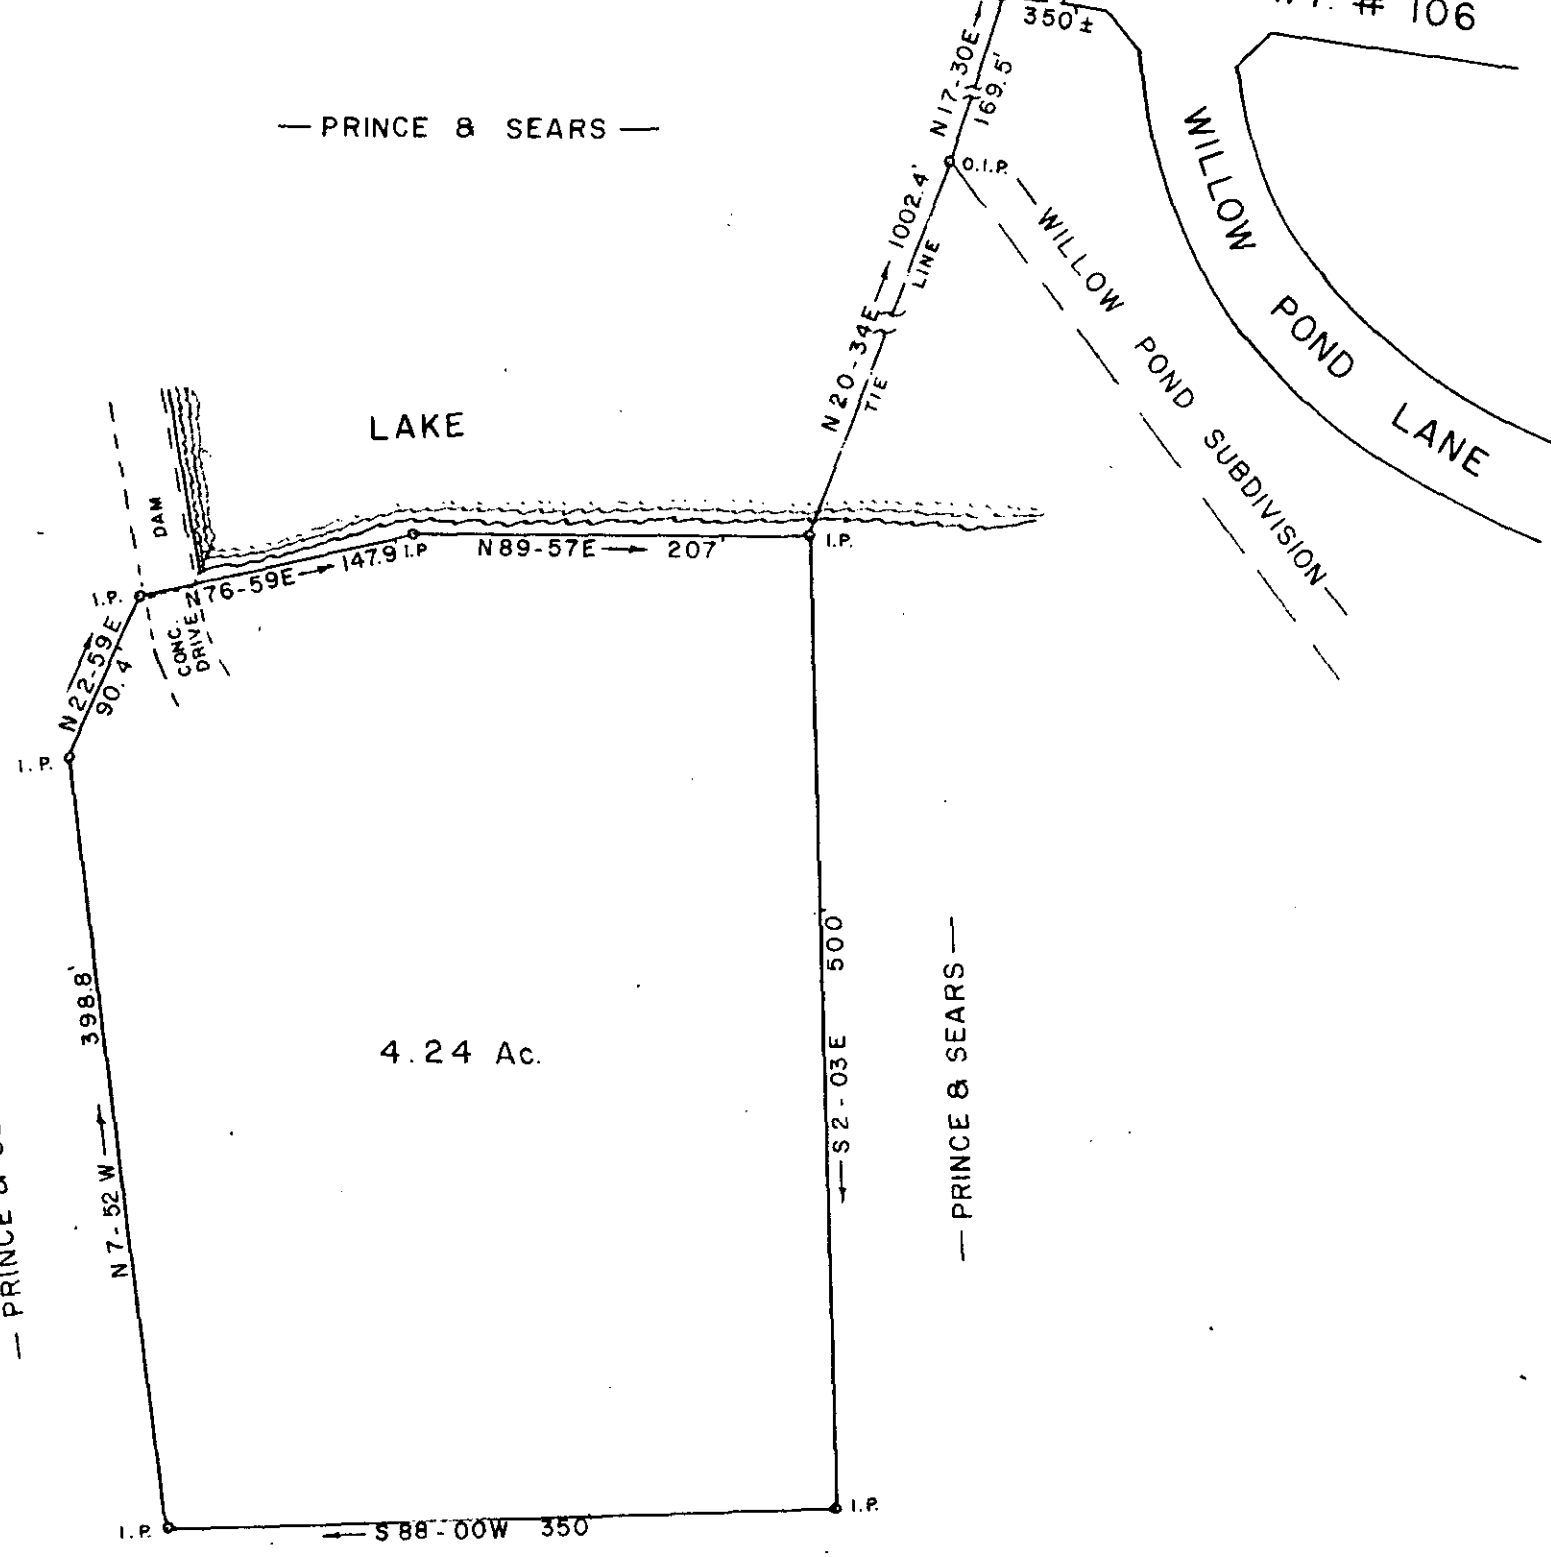

— PRINCE & SEARS —

PROPERTY OF
BROOKS R. PRINCE
GREENVILLE CO., S. C.

Scale 1"=100' April, 1974

DALTON & NEVES CO., ENGINEERS

121 MANLY STREET

GREENVILLE, S. C.

FILED
GREENVILLE CO. S. C.
JAN 3 12 06 PM '74
DONNIE S. JANKERSLEY
R.M.C.



RECORDING FEE
PAID \$ 2.00

✓ 5H-84

15980