


1000± TO U.S. H/W NO-176

1000± TO BUTTER ST.

# LANIER DRIVE

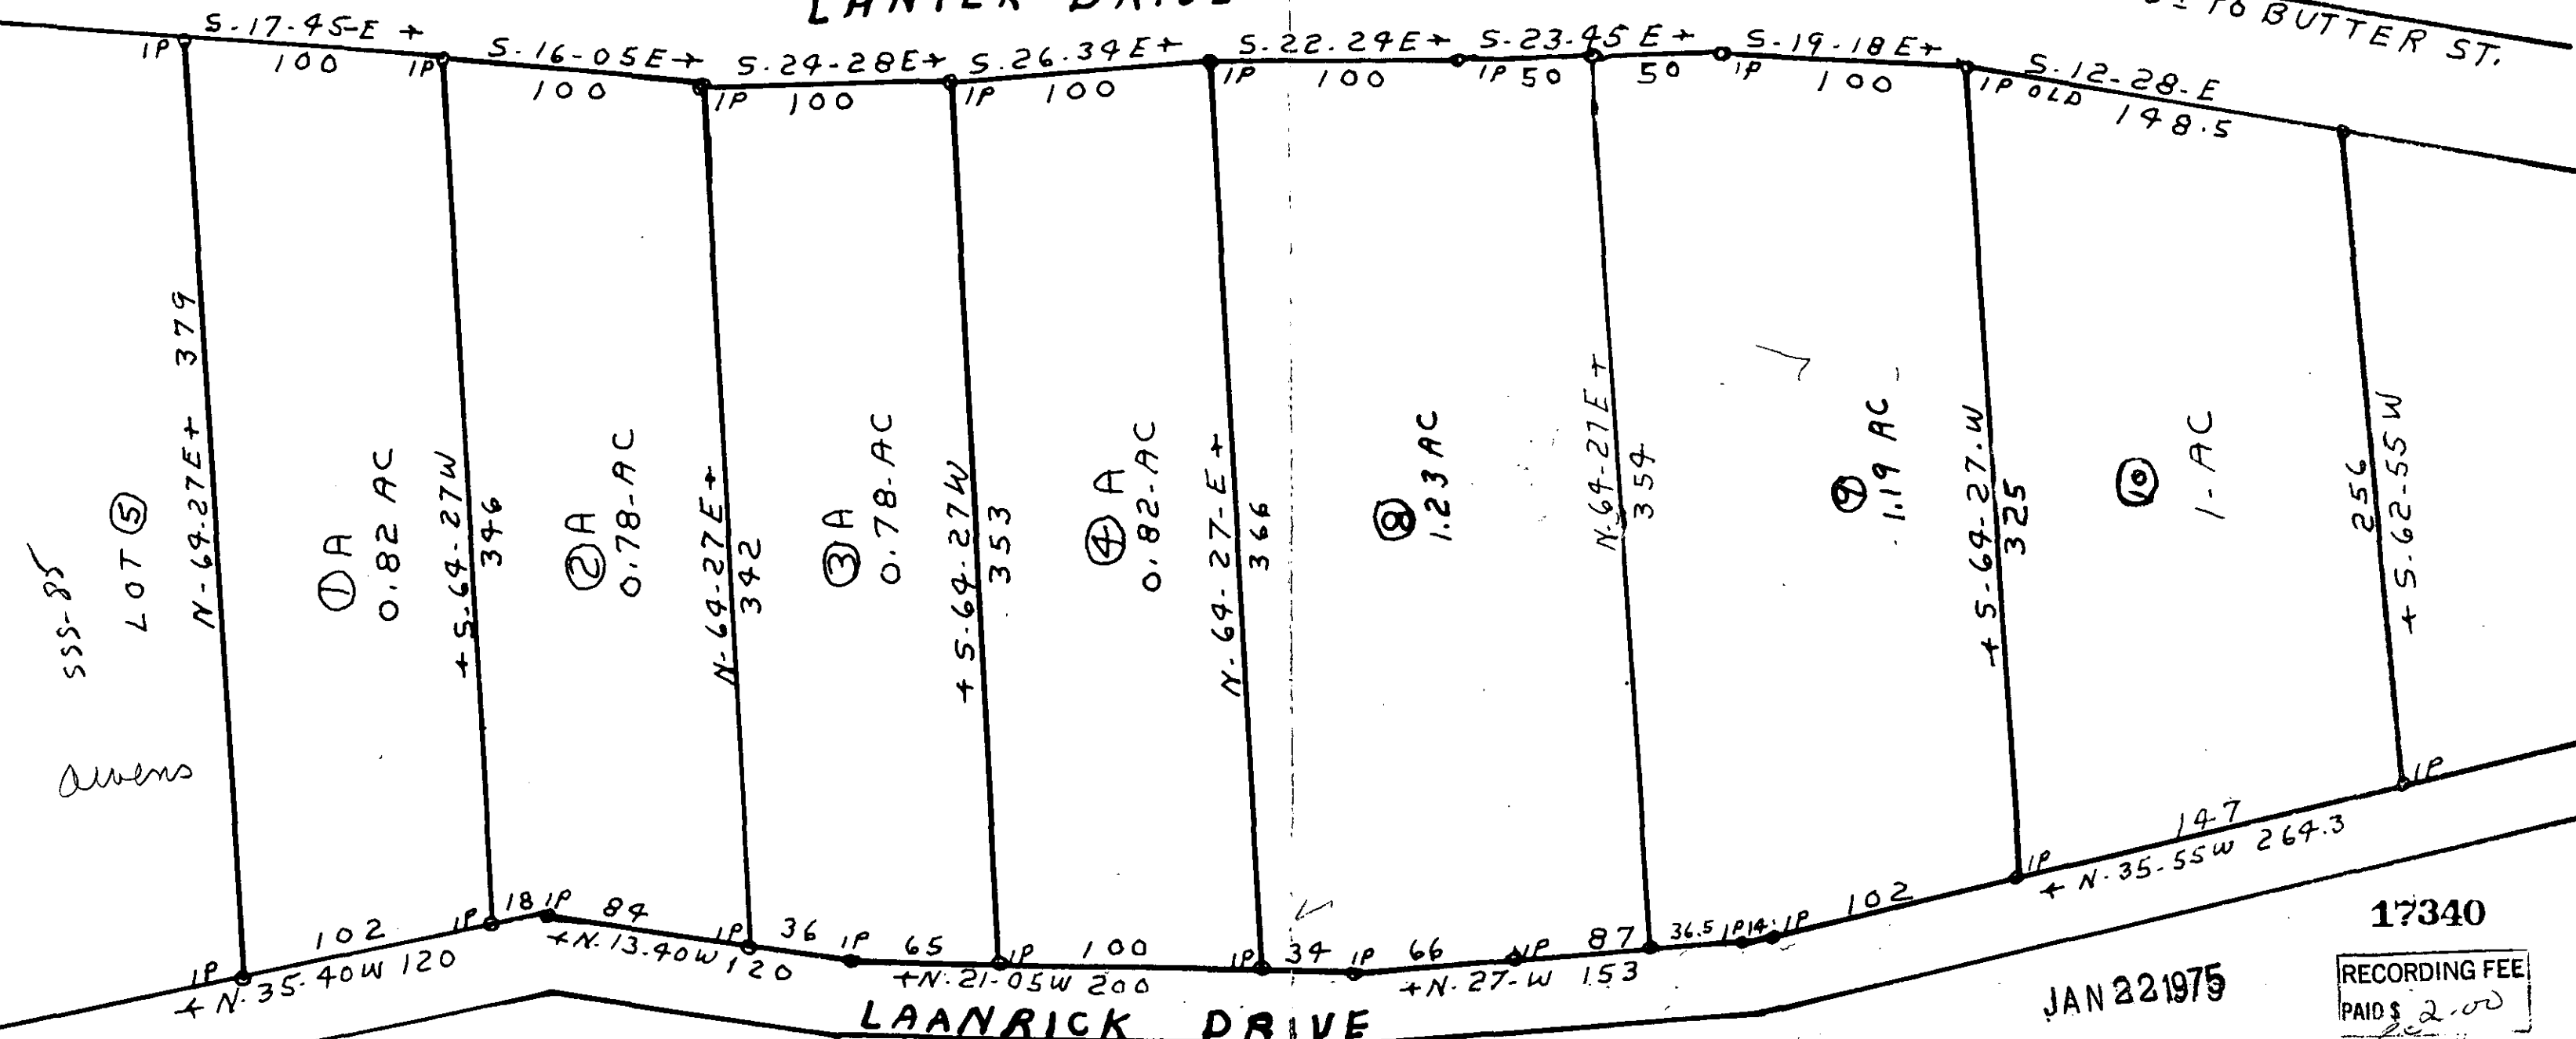


555-85  
LOT 5  
Allens

17340


JAN 22 1975

RECORDING FEE  
PAID \$ 2.00

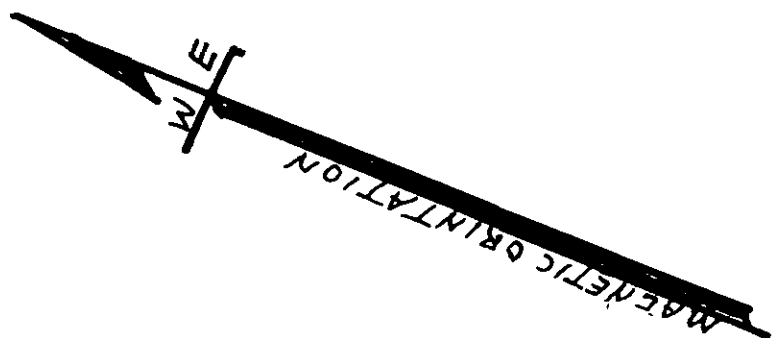

✓ SH-87

FILED  
GREENVILLE CO. S.C.  
JAN 22 11 36 AM '75  
DORRIS S. TANKERSLEY  
R.M.C.

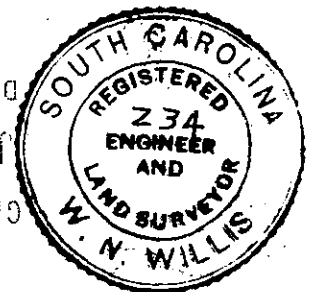

SURVEY FOR <b>ALAN CALHOUN</b>		
GREENVILLE CO. S.C.	SCALE 1"=60'	DRAWN BY S.D. ATKINS
2 MI. S. TRYON N.C.		
SEE SHEET NO. 13-LAKE LANIER DEVELOPMENT		
FIELD S.D. ATKINS 8-15-1973		
DATE 8-15-1973	APPROVED BY W.W. WILLIS ENGRS SPARTANBURG S.C.	DRAWING NUMBER S.C. REG. NO. 234