
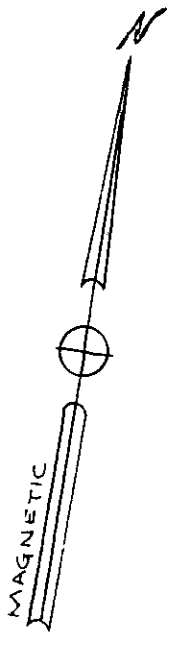


MICROFILMED

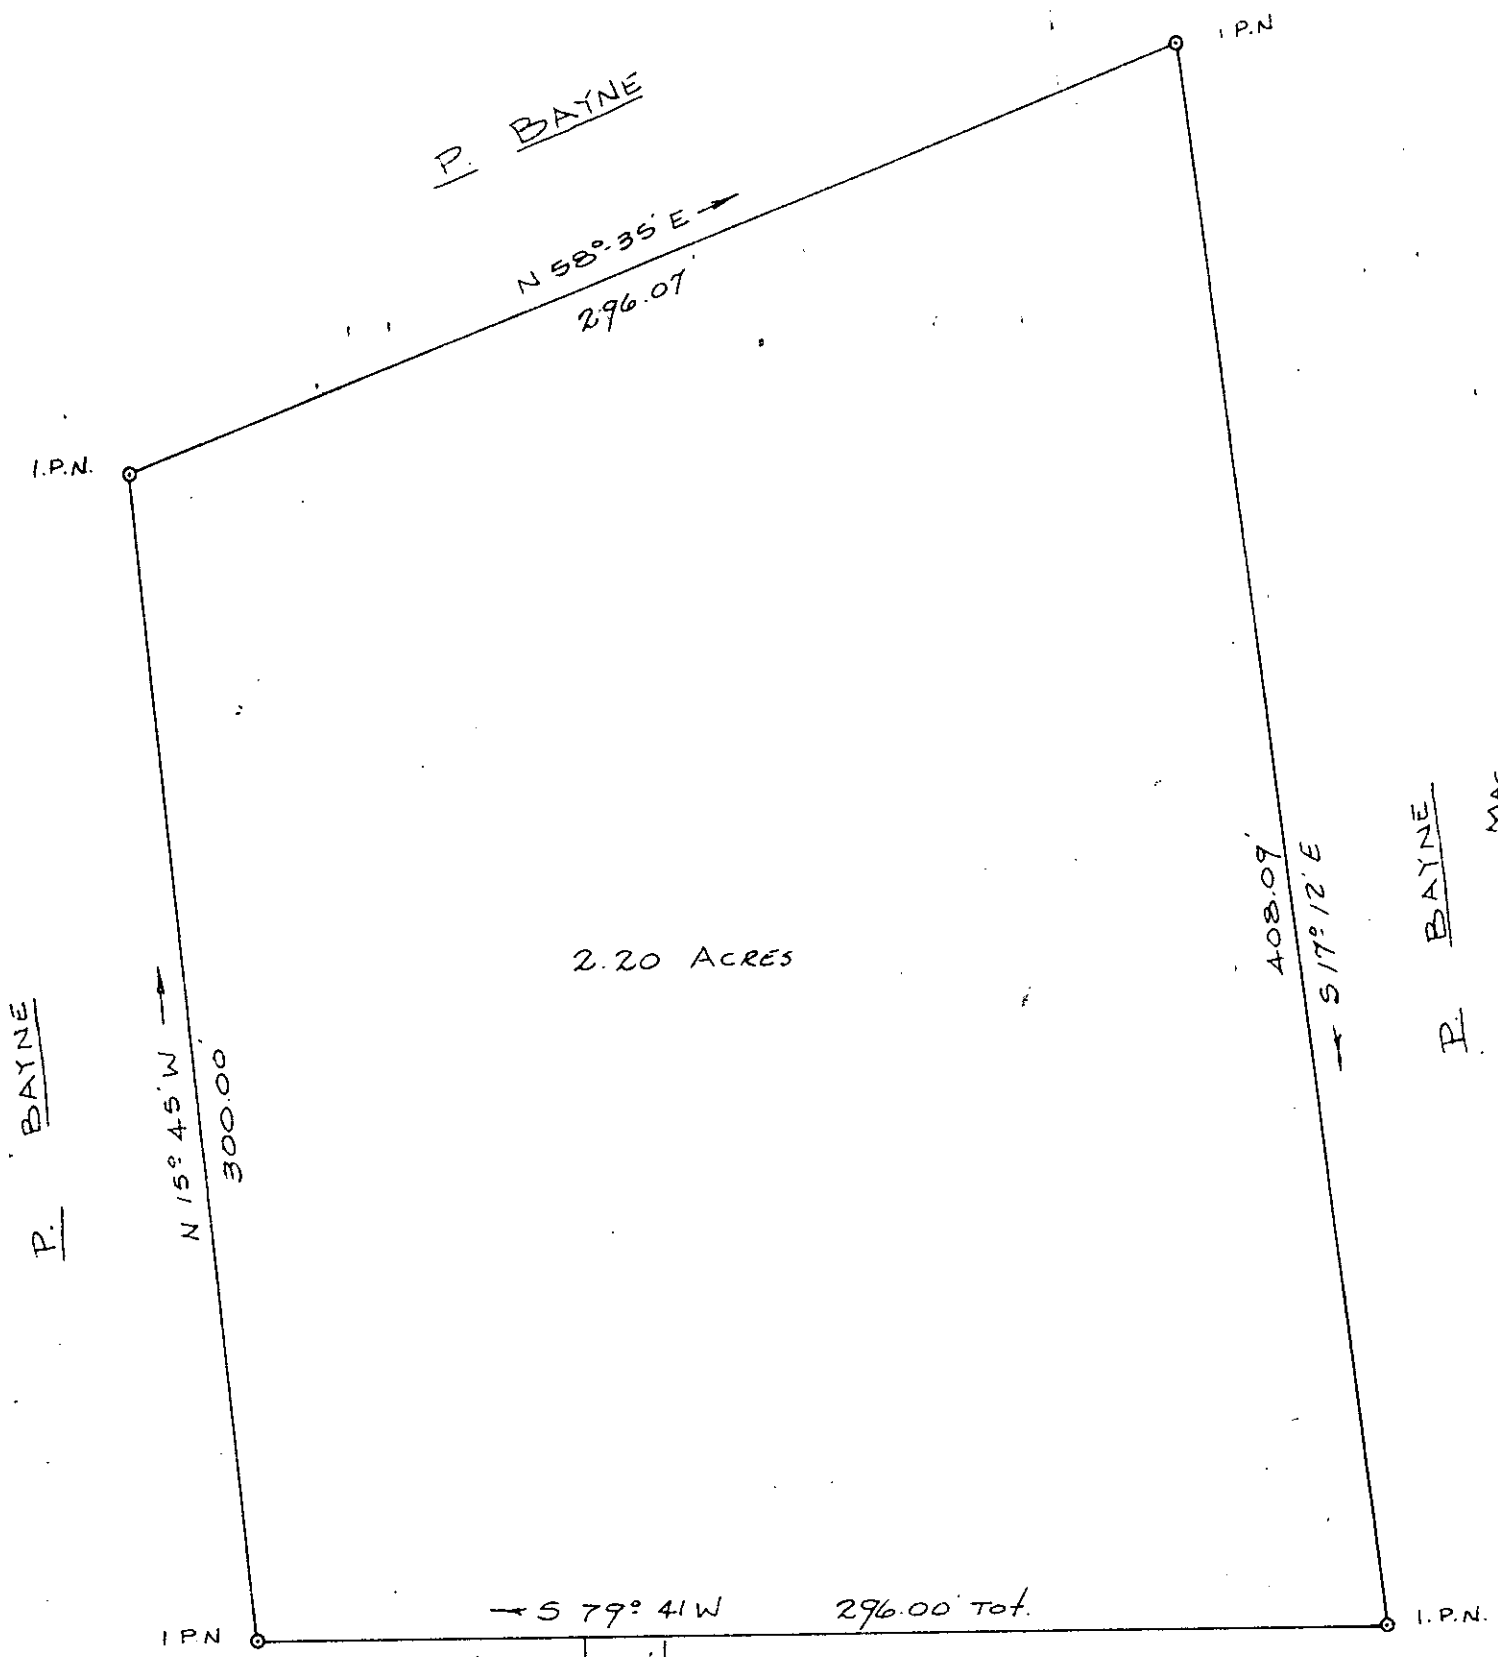

2.20 ACRES


P. BAYNE

P. BAYNE

I.P.N. 86.0' 20' 296.00' Tot. I.P.N.

P. BAYNE

PROPERTY OF
 MAY BAYNE PRUITT
 GREENVILLE CO., SOUTH CAROLINA
 SCALE: 1" = 50' 4-15-1974

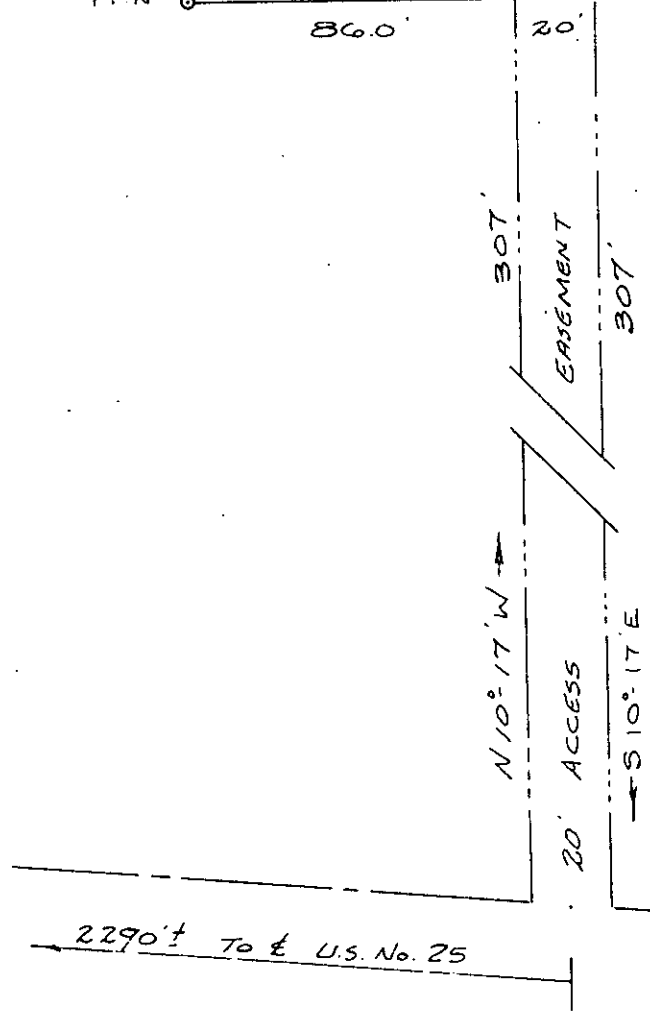

R/W S.C. No. 11

✓ 5H-91
18515

GREENVILLE CO. S.C.
 FEB 7 12 36 PM '75
 DONNIE S. TANKERSLEY
 R.M.C.



SURVEY MADE BY THOMAS D. LINDSEY
 APPROVED BY THURL M. AMICK
 S.C. REG. L.S. No. 4032
 Thurl M. Amick

RECORDING FEE
 PAID \$ 2.00

FEB 7 1975