


Note:
See Plat of Property of M. L. Franklow,
Plat Bk. "FF" Pg. 181.

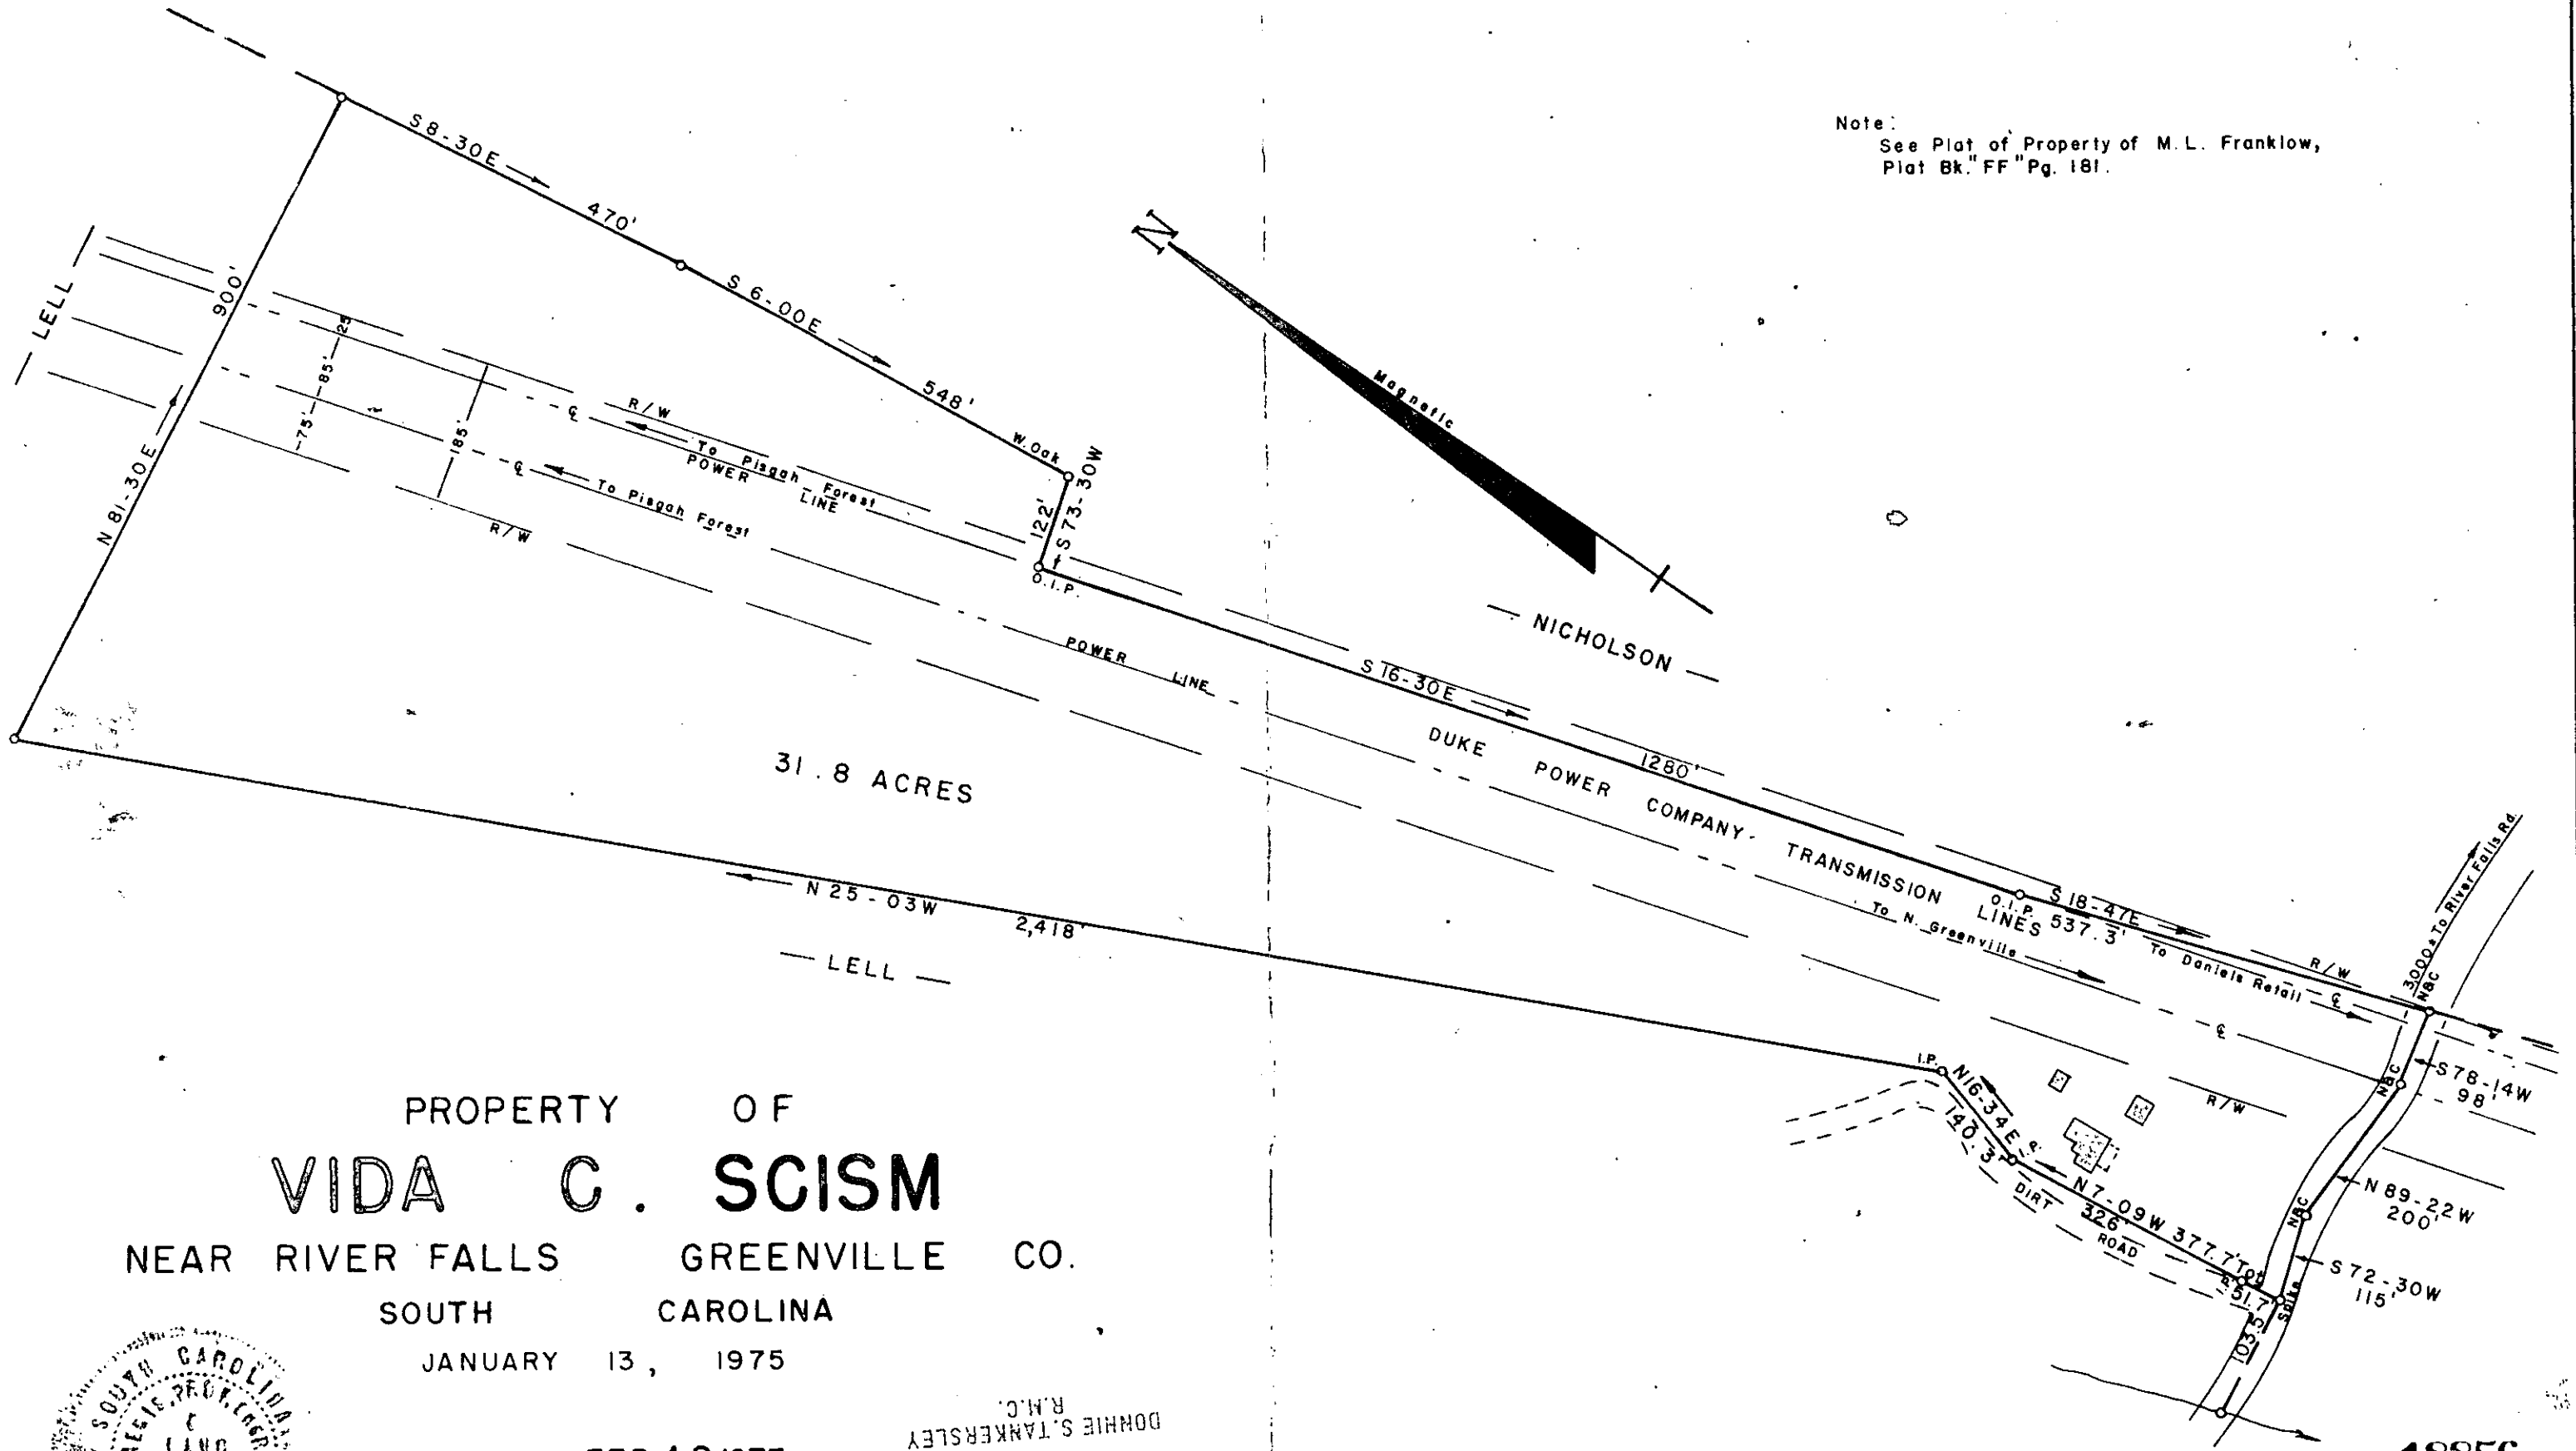

31.8 ACRES


PROPERTY OF
VIDA C. SCISM
NEAR RIVER FALLS GREENVILLE CO.
SOUTH CAROLINA

JANUARY 13, 1975

FEB 12 1975

RECORDING FEE
PAID \$ 2.00

DOHIE S. TANKERSLEY
R.M.C.
FEB 12 9 55 AM '75
GREENVILLE CO. S.C.
FILED
F.B. 6

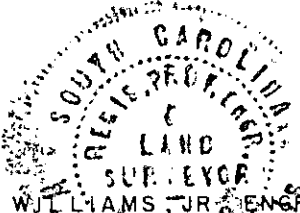

W. R. WILLIAMS, JR., ENGR. /SURVEYOR # 3979
15 SOUTH MAIN STREET
TRAVELERS REST, S.C.

✓ 5H-94

SCALE 1" = 200'

18856 MICROFILMED