


RECORDING FEE
PAID \$ 1.00

MICROFILMED

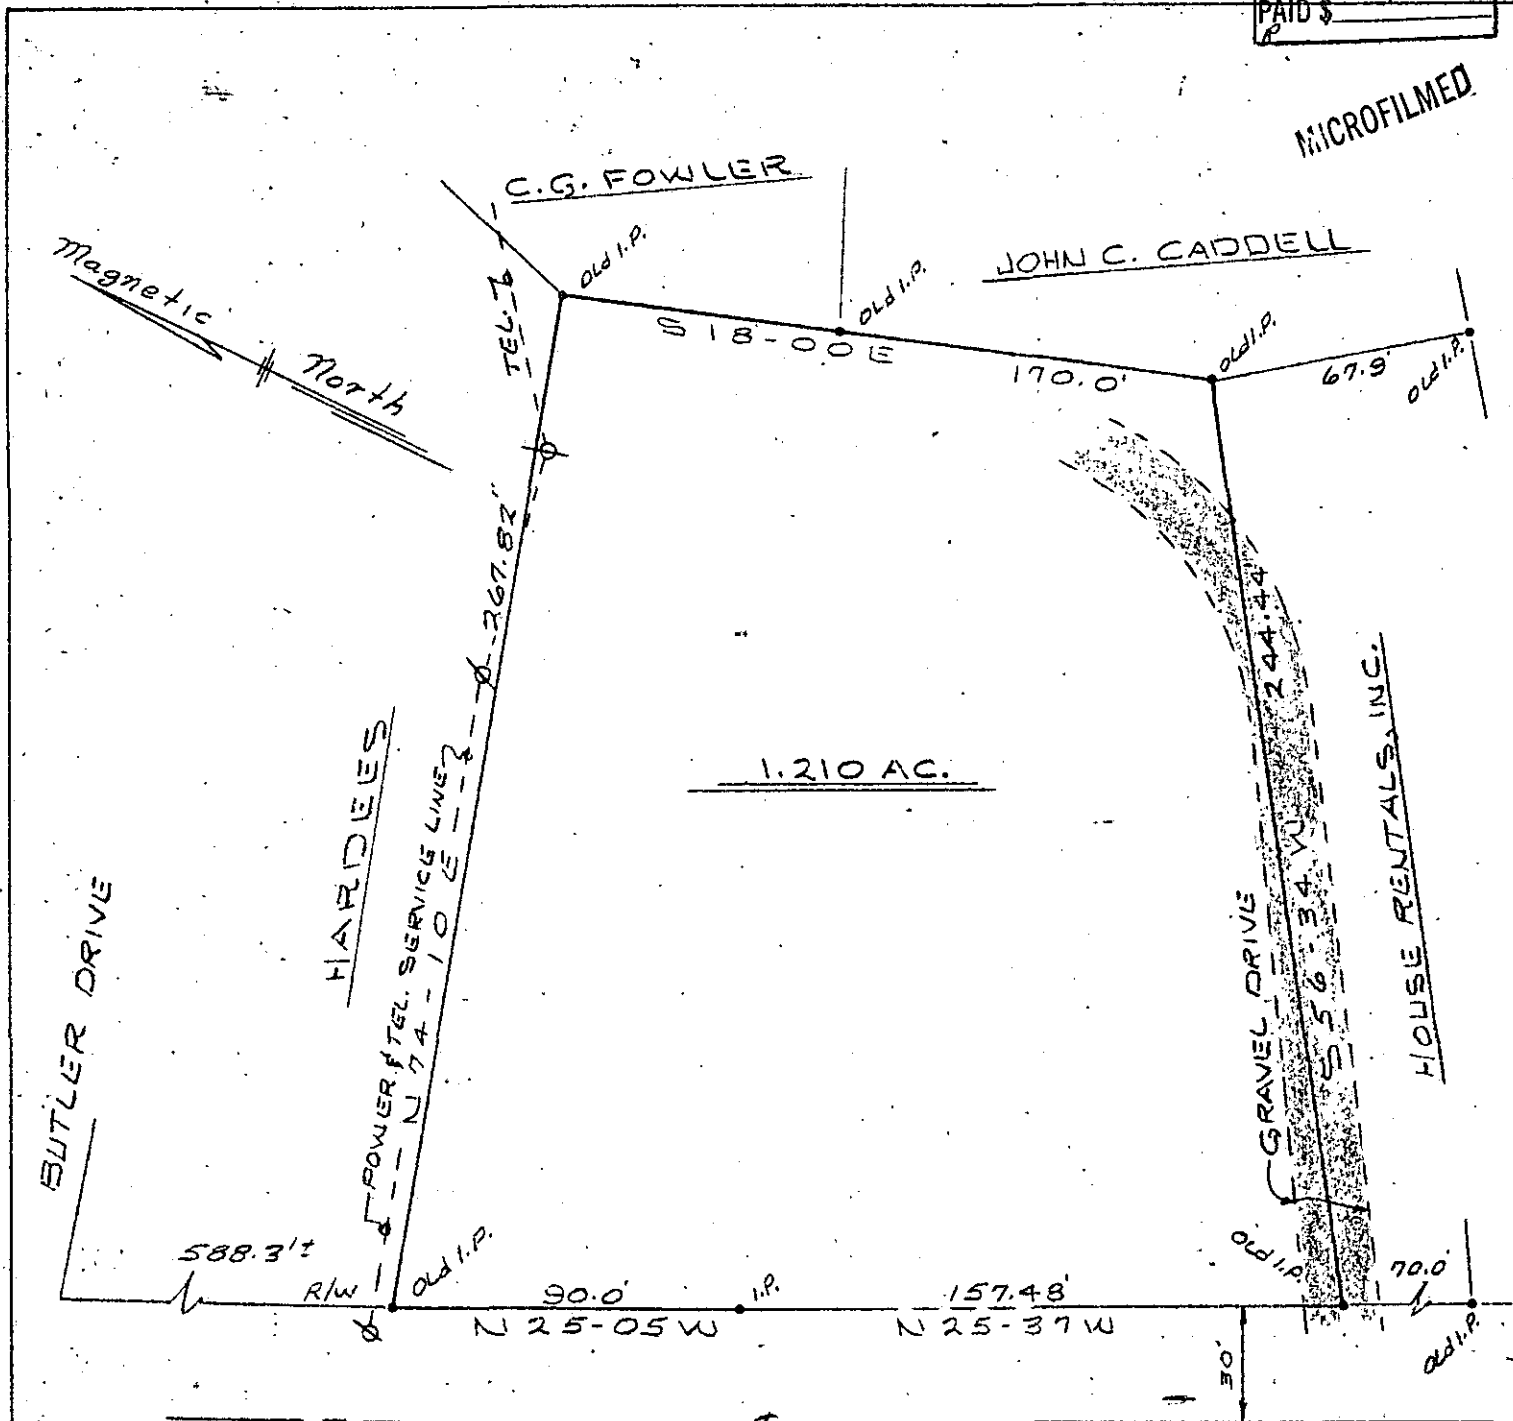

W. PARKER RD. S.C. HWY. NO. 104


SURVEY FOR
CAROLINA ENTERPRISES, INC.

GREENVILLE COUNTY, S.C.
SCALE 1" = 50' SEPT. 3, 1974

FILED
GREENVILLE CO. S. C.
SEP 5 4 32 PM '74
DONNIE S. TANKERSLEY
R.M.C.

SEP 5 1974

PIEDMONT ENGINEERS and ARCHITECTS
GREENVILLE, S. C.

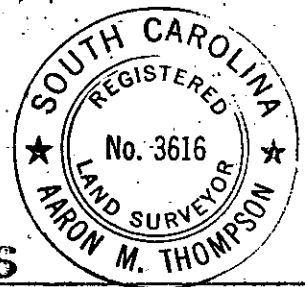

✓ 5-1-18

6476