


MICROFILMED

NB 198-52

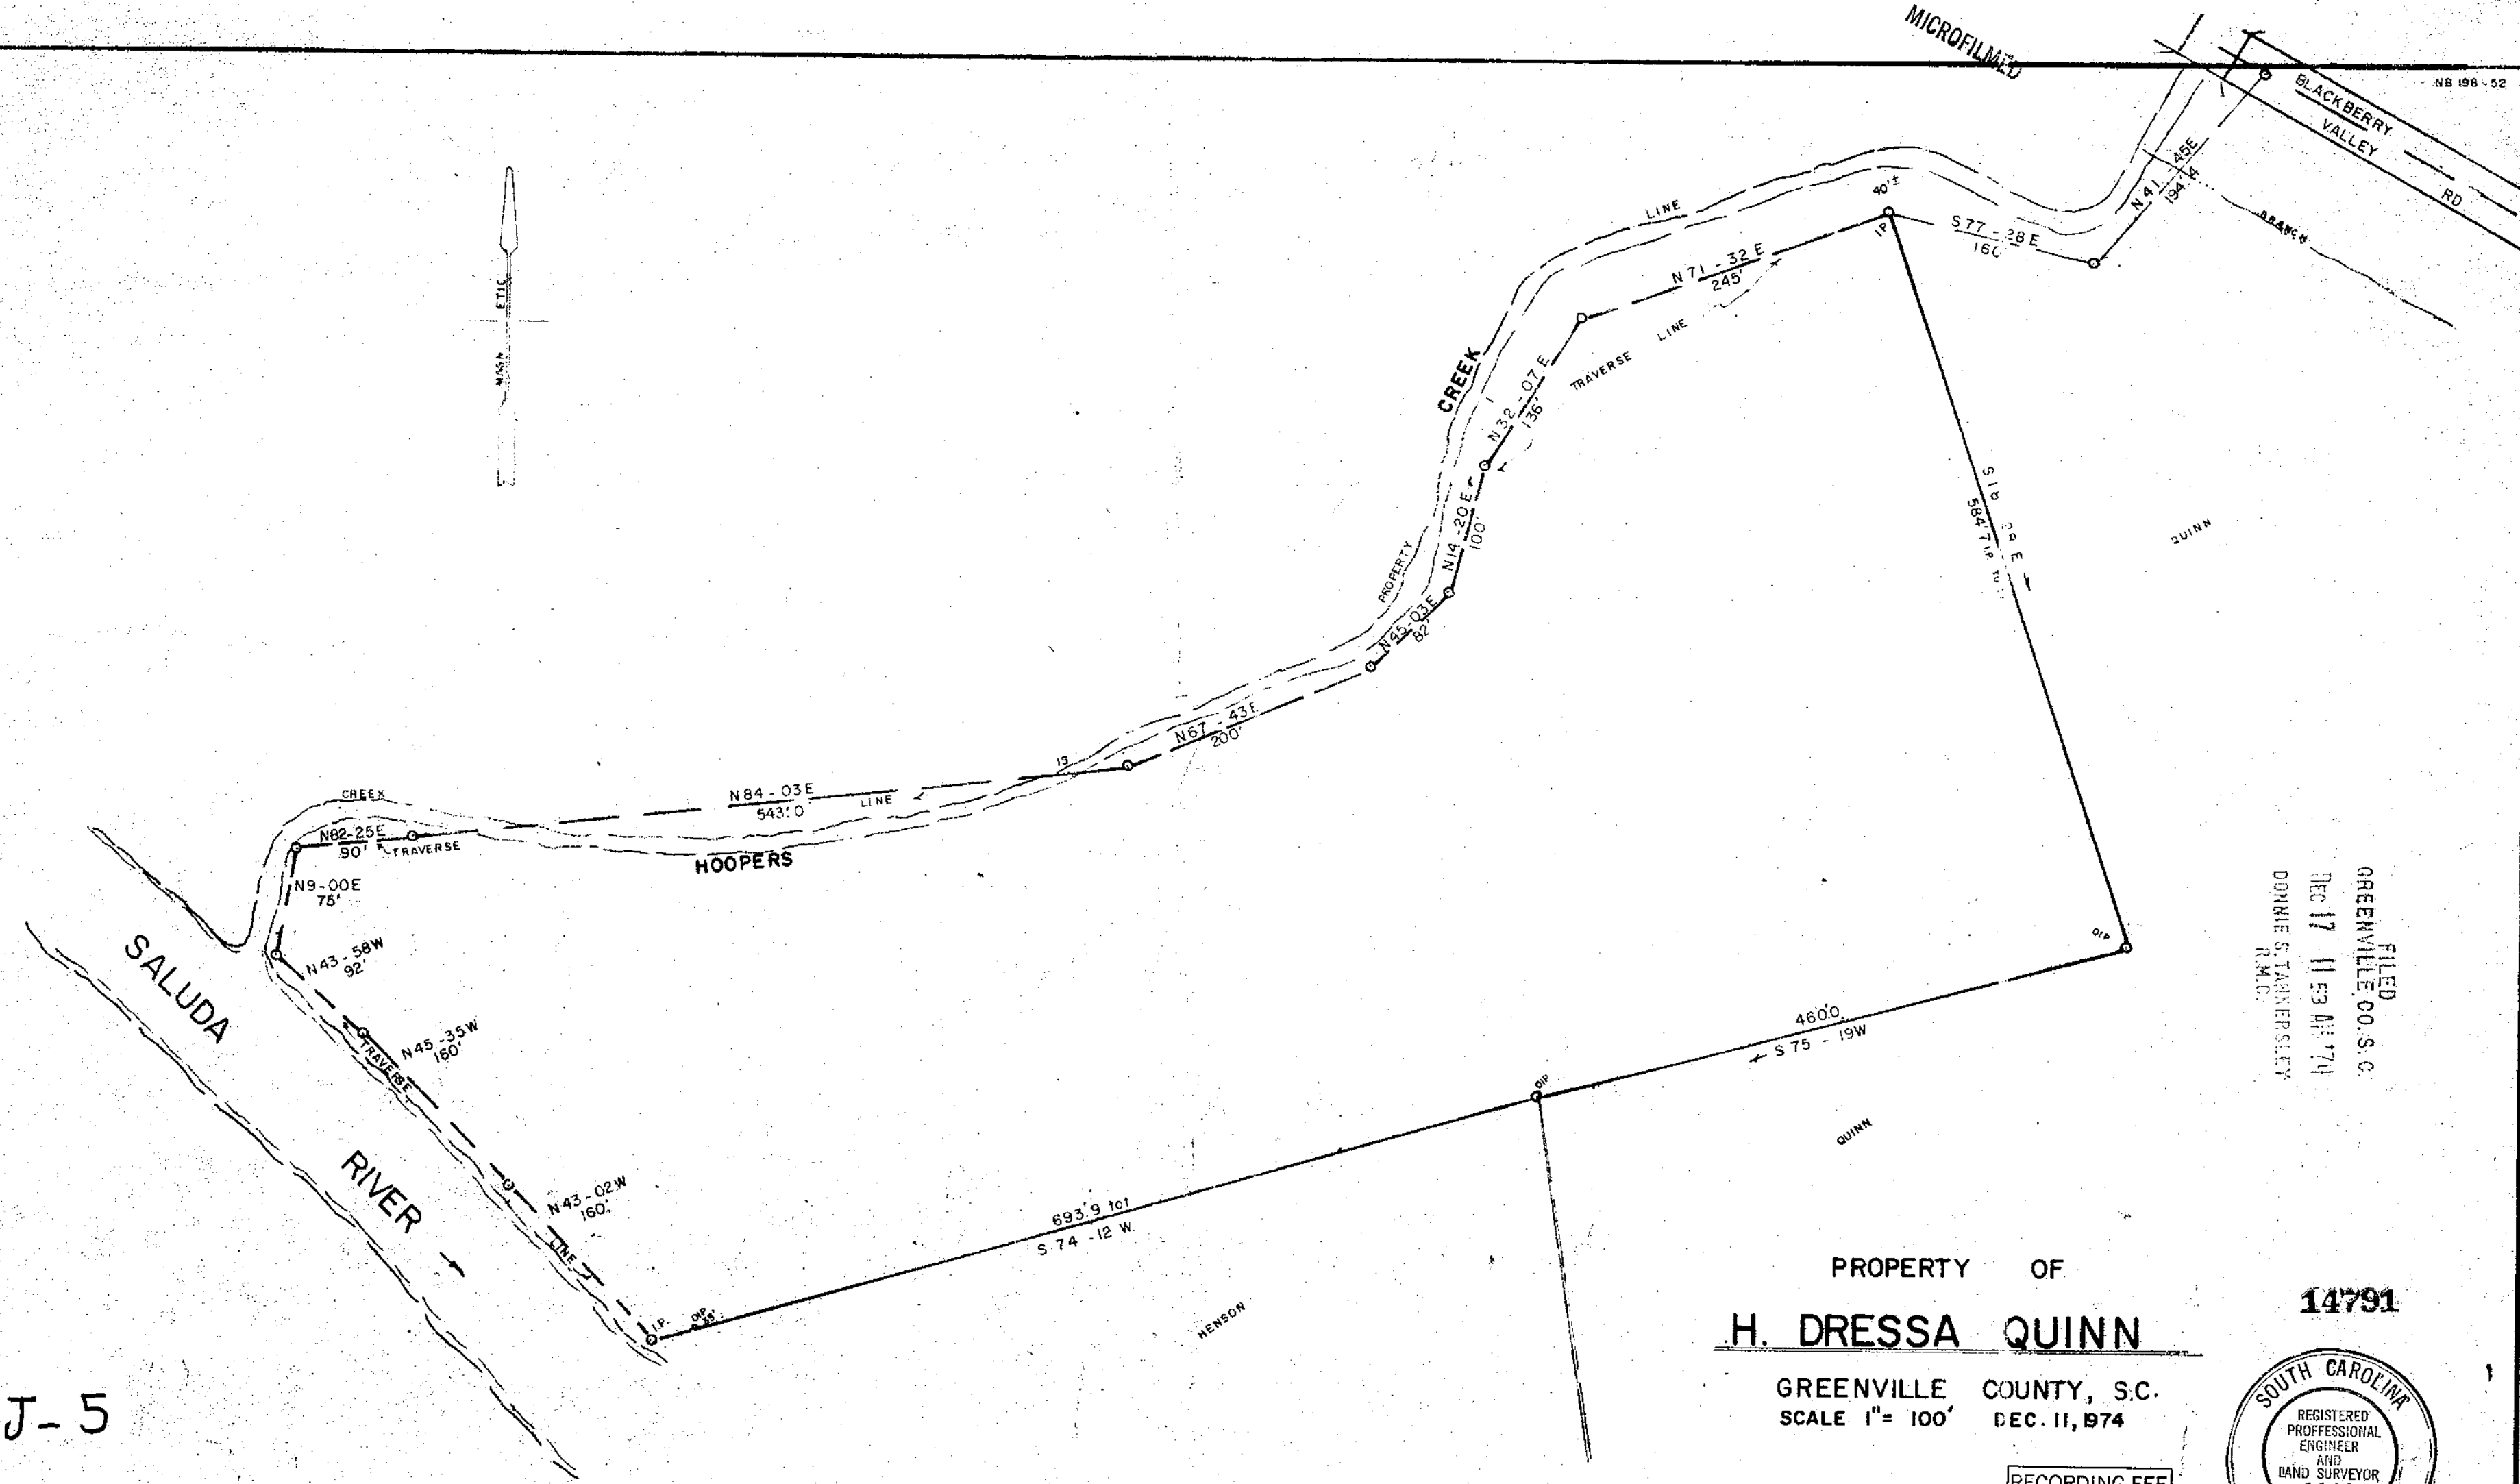


FILED
GREENVILLE CO. S.C.
DEC 17 11 53 AM '74
DONNIE S. TANKERSLEY
R.M.C.

PROPERTY OF
H. DRESSA QUINN

14791

GREENVILLE COUNTY, S.C.
SCALE 1" = 100' DEC. 11, 1974

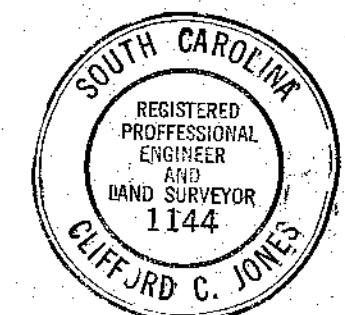

RECORDING FEE
PAID \$ 3.00

✓5J-5

JONES ENGINEERING SERVICE

1004 E. PERRY RD.