


MICROFILMED

FILED  
GREENVILLE, CO. S. C.  
SEP 26 2 46 PM '75  
DONNIE S. TANKERSLEY  
R.M.C.

POINSETT HIGHWAY

THOMPSON ROAD

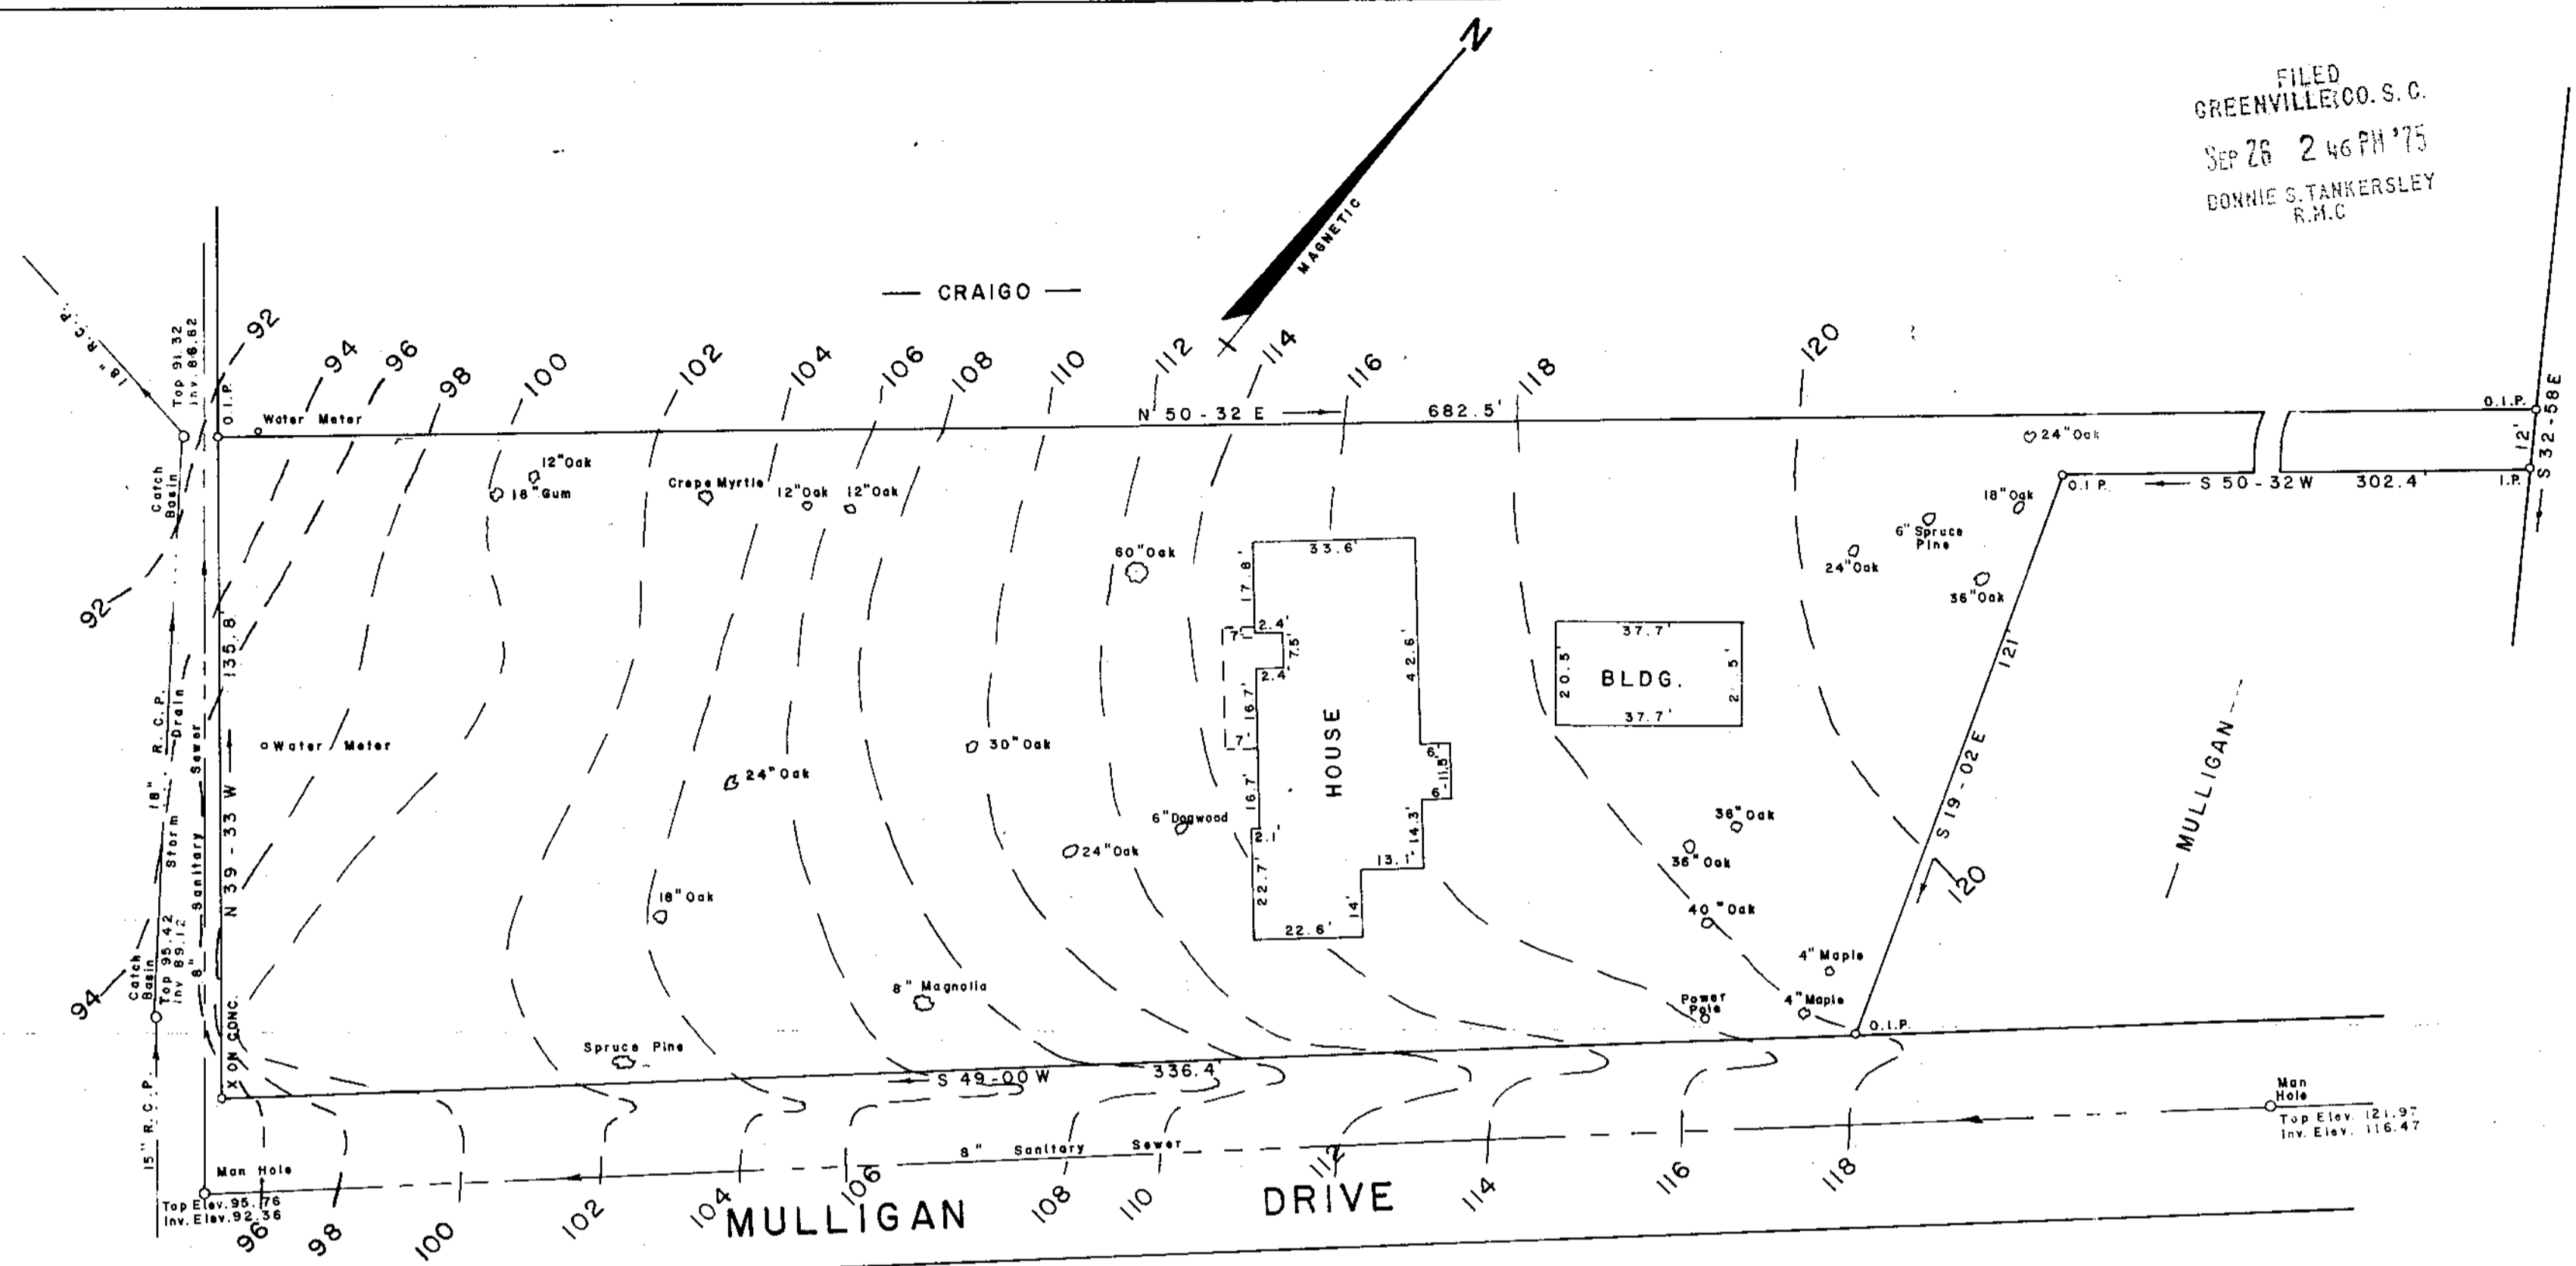

SURVEY FOR  
**ROBERT E. ELLIS**  
 NEAR GREENVILLE GREENVILLE CO.  
 SOUTH CAROLINA  
 SEPTEMBER 2, 1975



W. R. WILLIAMS, ENGR. / SURVEYOR # 3979  
 15 SOUTH MAIN STREET  
 TRAVELERS REST, S. C.

8210  
 SEP 26 1975  
 155-58

RECORDING FEE  
 PAID \$ 3.00

F. B. II

SCALE 1" = 30'