
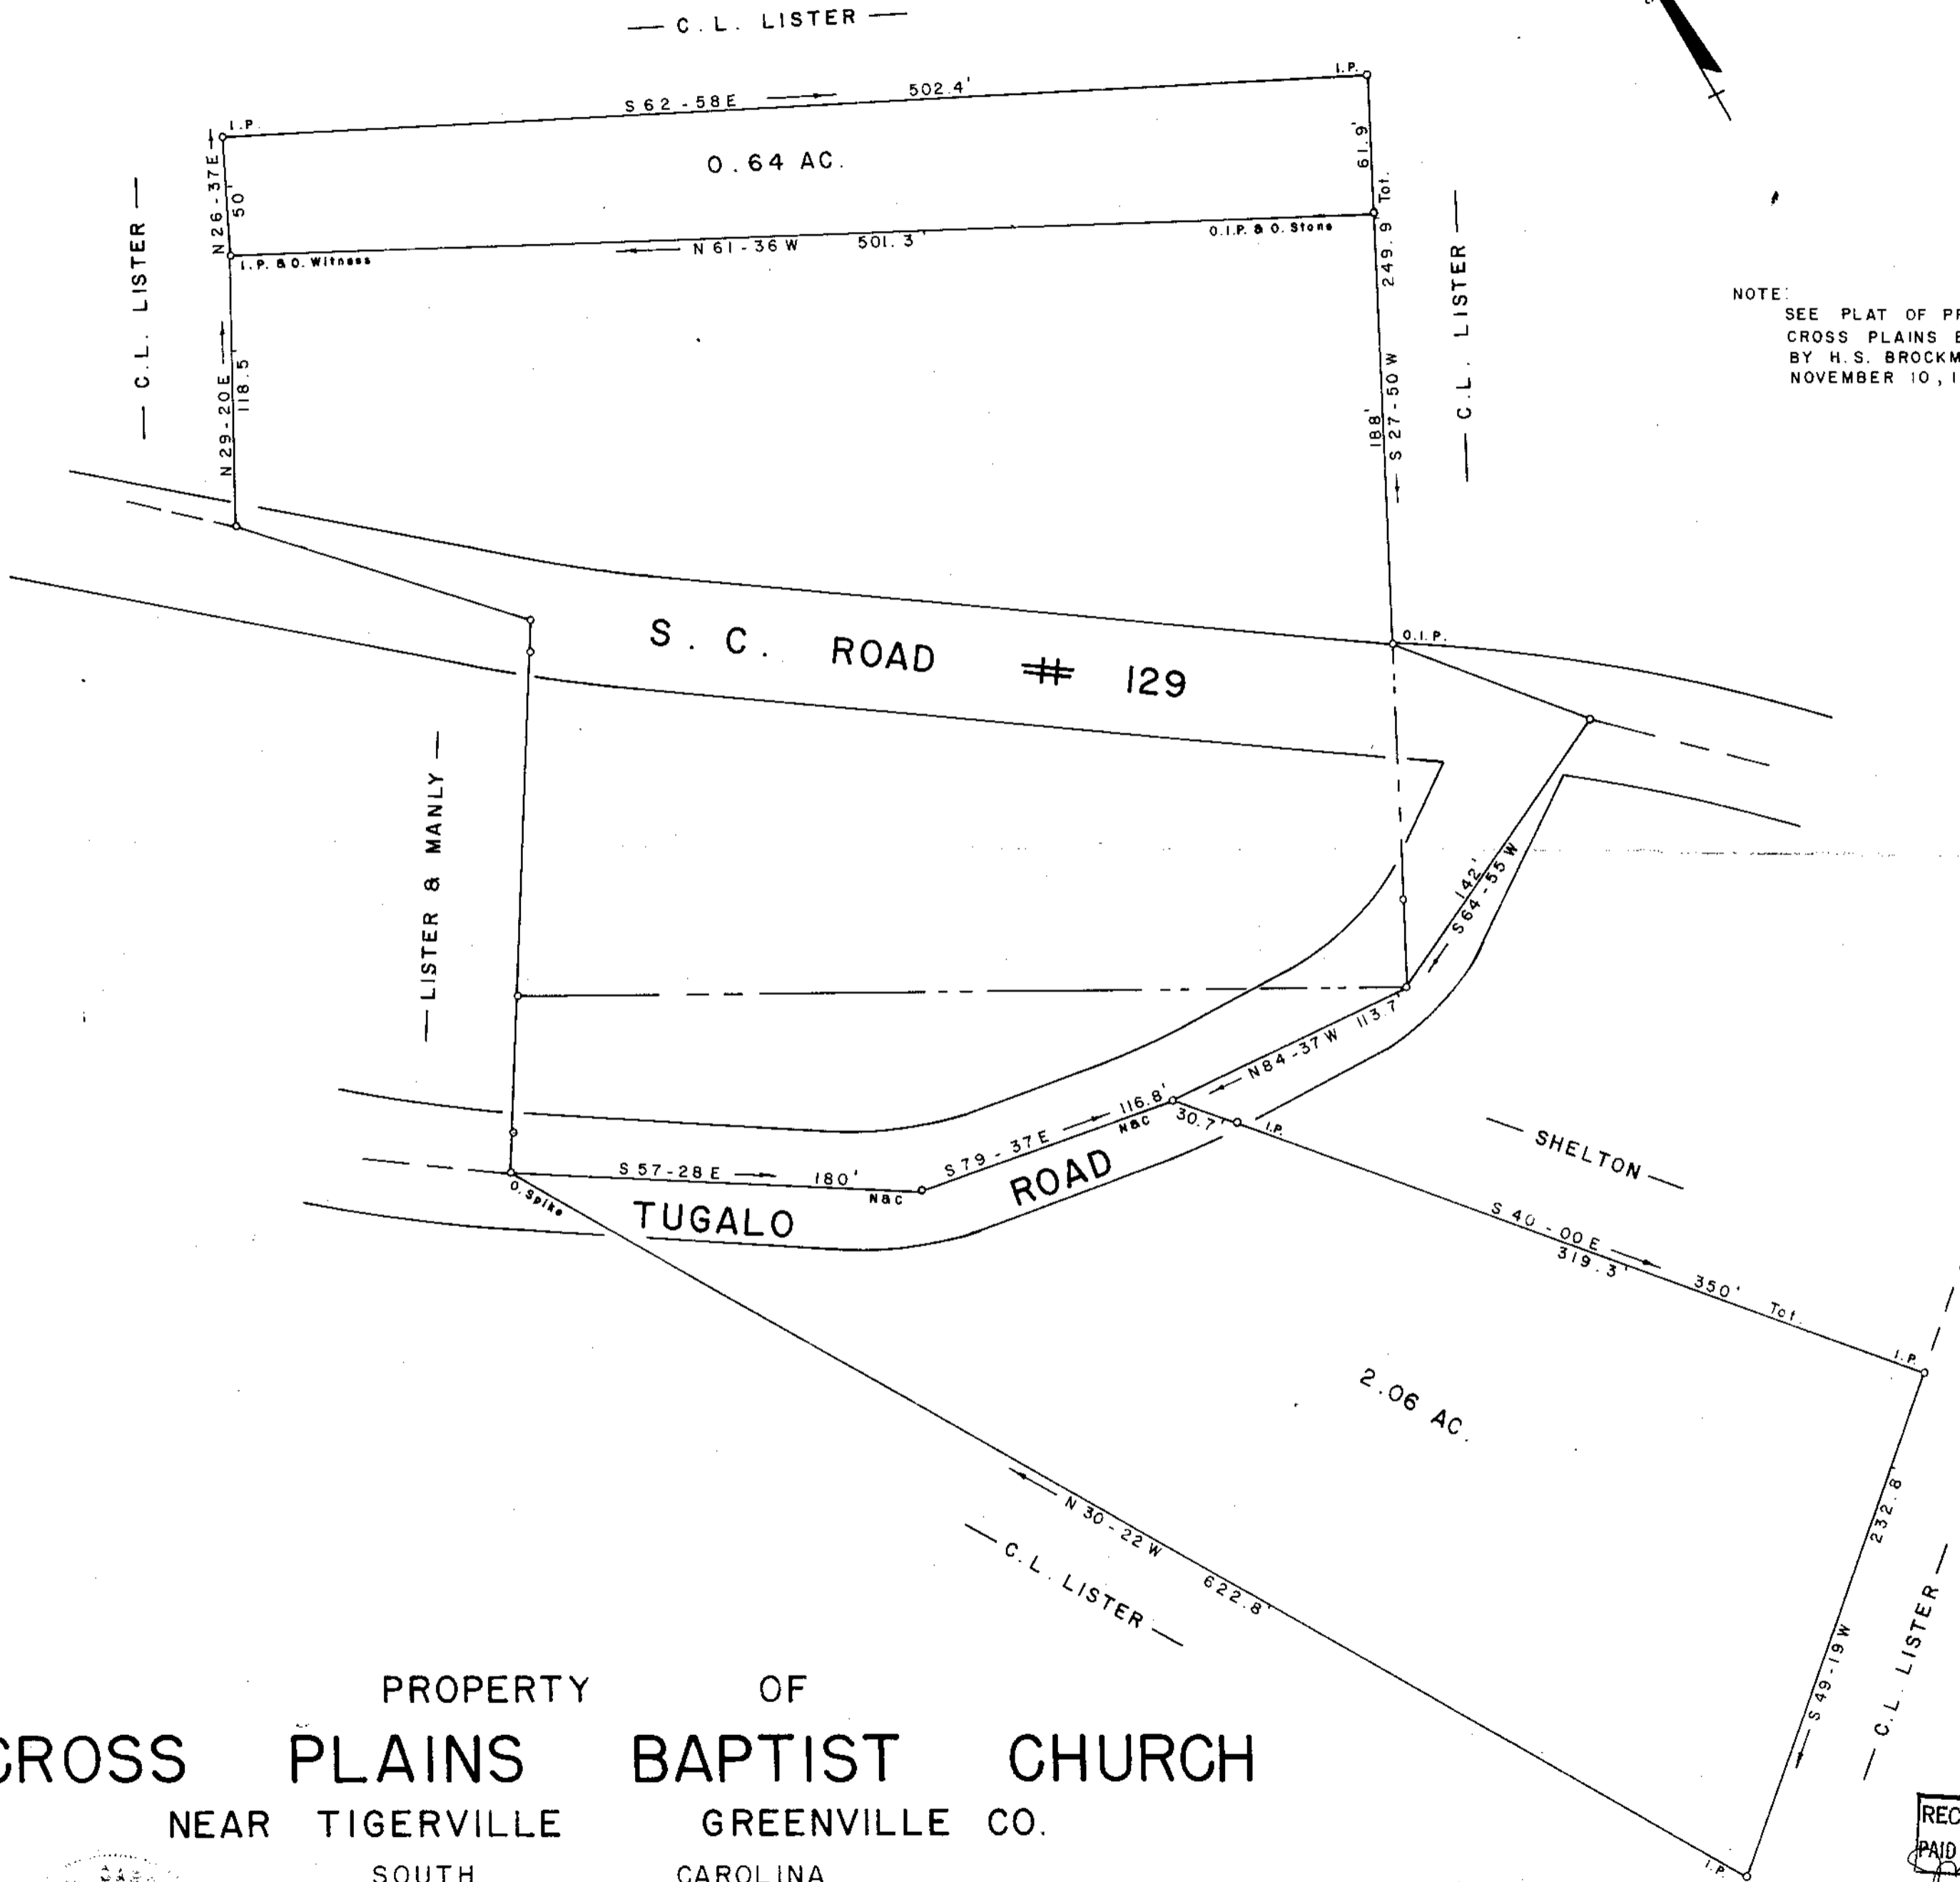


FILED
GREENVILLE CO. S. C.
Nov 7 11 22 AM '75
DONNIE S. TANKERSLEY
R.M.C.

MICROFILMED

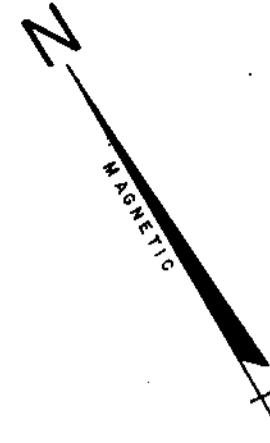

NOTE:
SEE PLAT OF PROPERTY OF
CROSS PLAINS BAPTIST CHURCH,
BY H.S. BROCKMAN, DATED
NOVEMBER 10, 1955.

PROPERTY OF
CROSS PLAINS BAPTIST CHURCH
NEAR TIGERVILLE GREENVILLE CO.

SOUTH CAROLINA
OCTOBER 8, 1975

RECORDING FEE
PAID \$ 3.00

12239

NOV 7 1975

✓ 55-71



W. R. WILLIAMS, JR., ENGR. / SURVEYOR # 3979

15 SOUTH MAIN STREET

TRAVELERS REST, S. C.

662.10 - 1 - PT. II, 13, PT. 15

F. B. II

SCALE 1" = 60'