


FILED
GREENVILLE CO. S. C.


Nov 17 2 00 PM '75

JOHNIE S. TANKERSLEY
R.M.C.

MICROFILMED

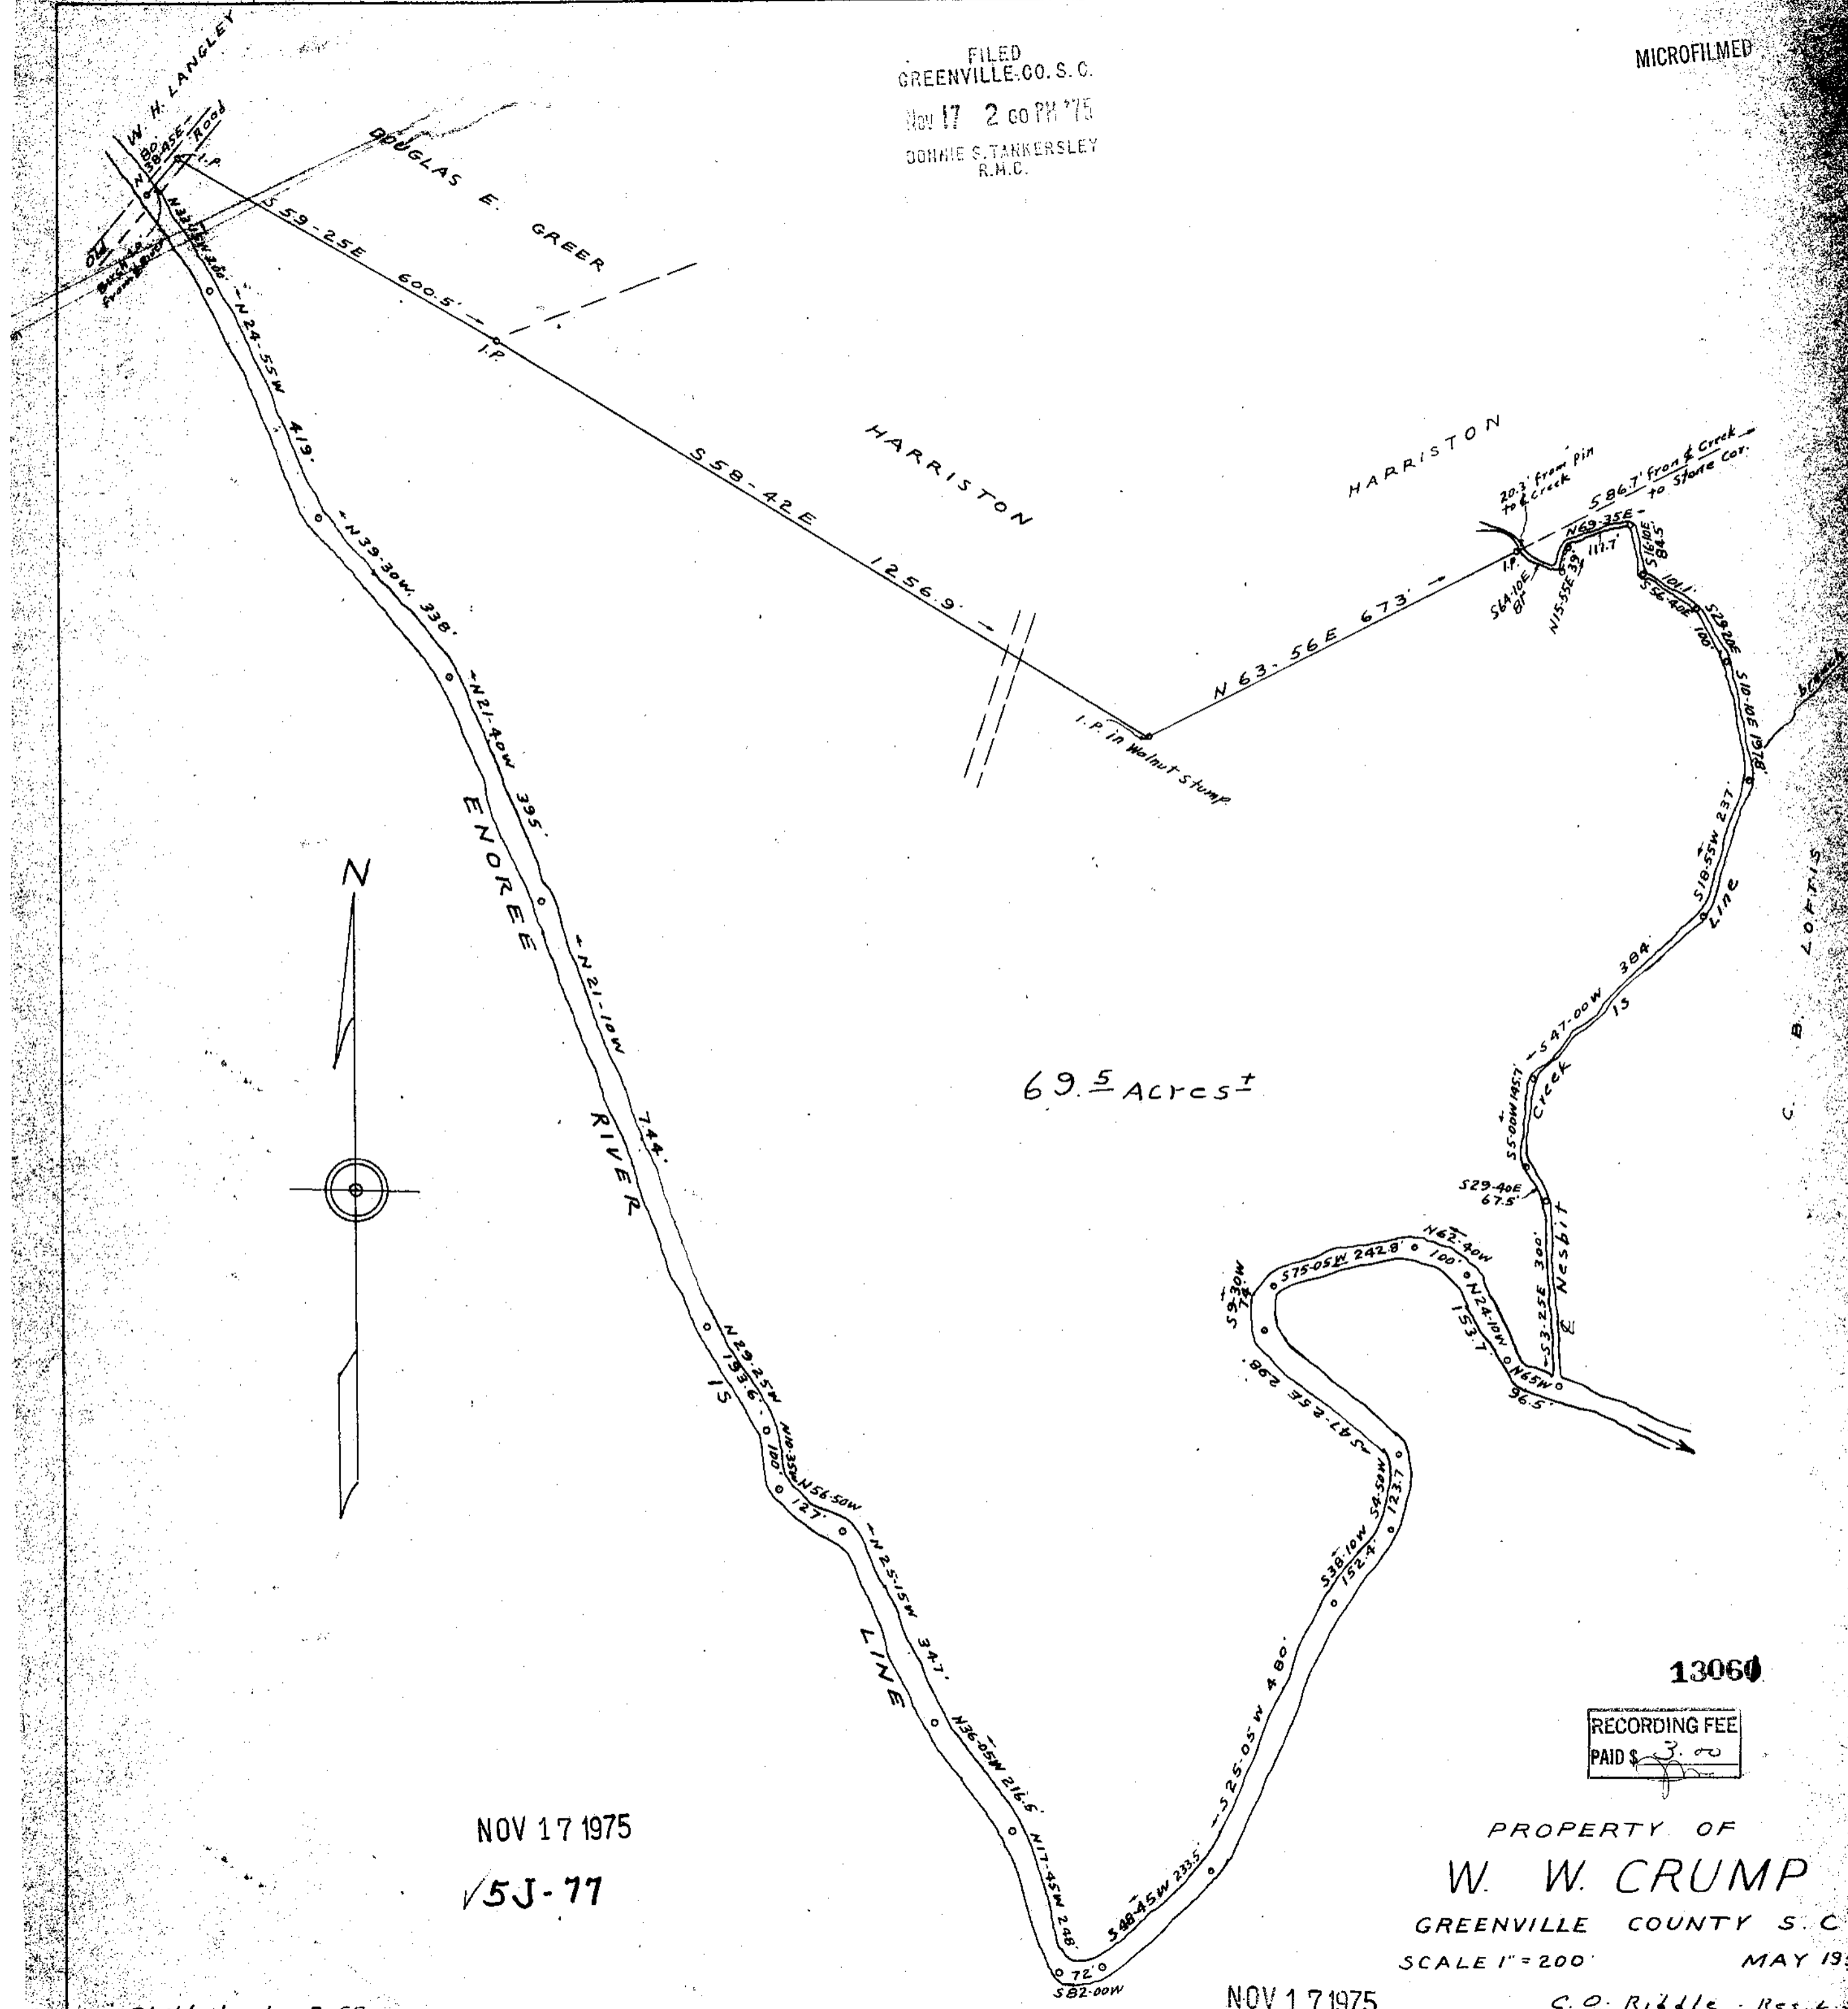

69.5 Acres ±

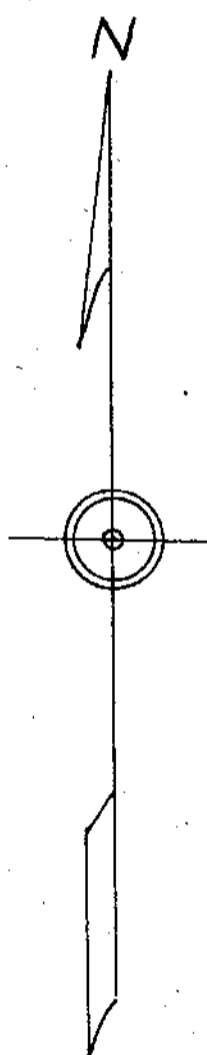

NOV 17 1975

5J-77

13060

RECORDING FEE
PAID \$ 3.00

PROPERTY OF
W. W. CRUMP
 GREENVILLE COUNTY S. C.
 SCALE 1" = 200' MAY 1955

NOV 17 1975

C. O. Riddle - Reg. L.S.

97-551