
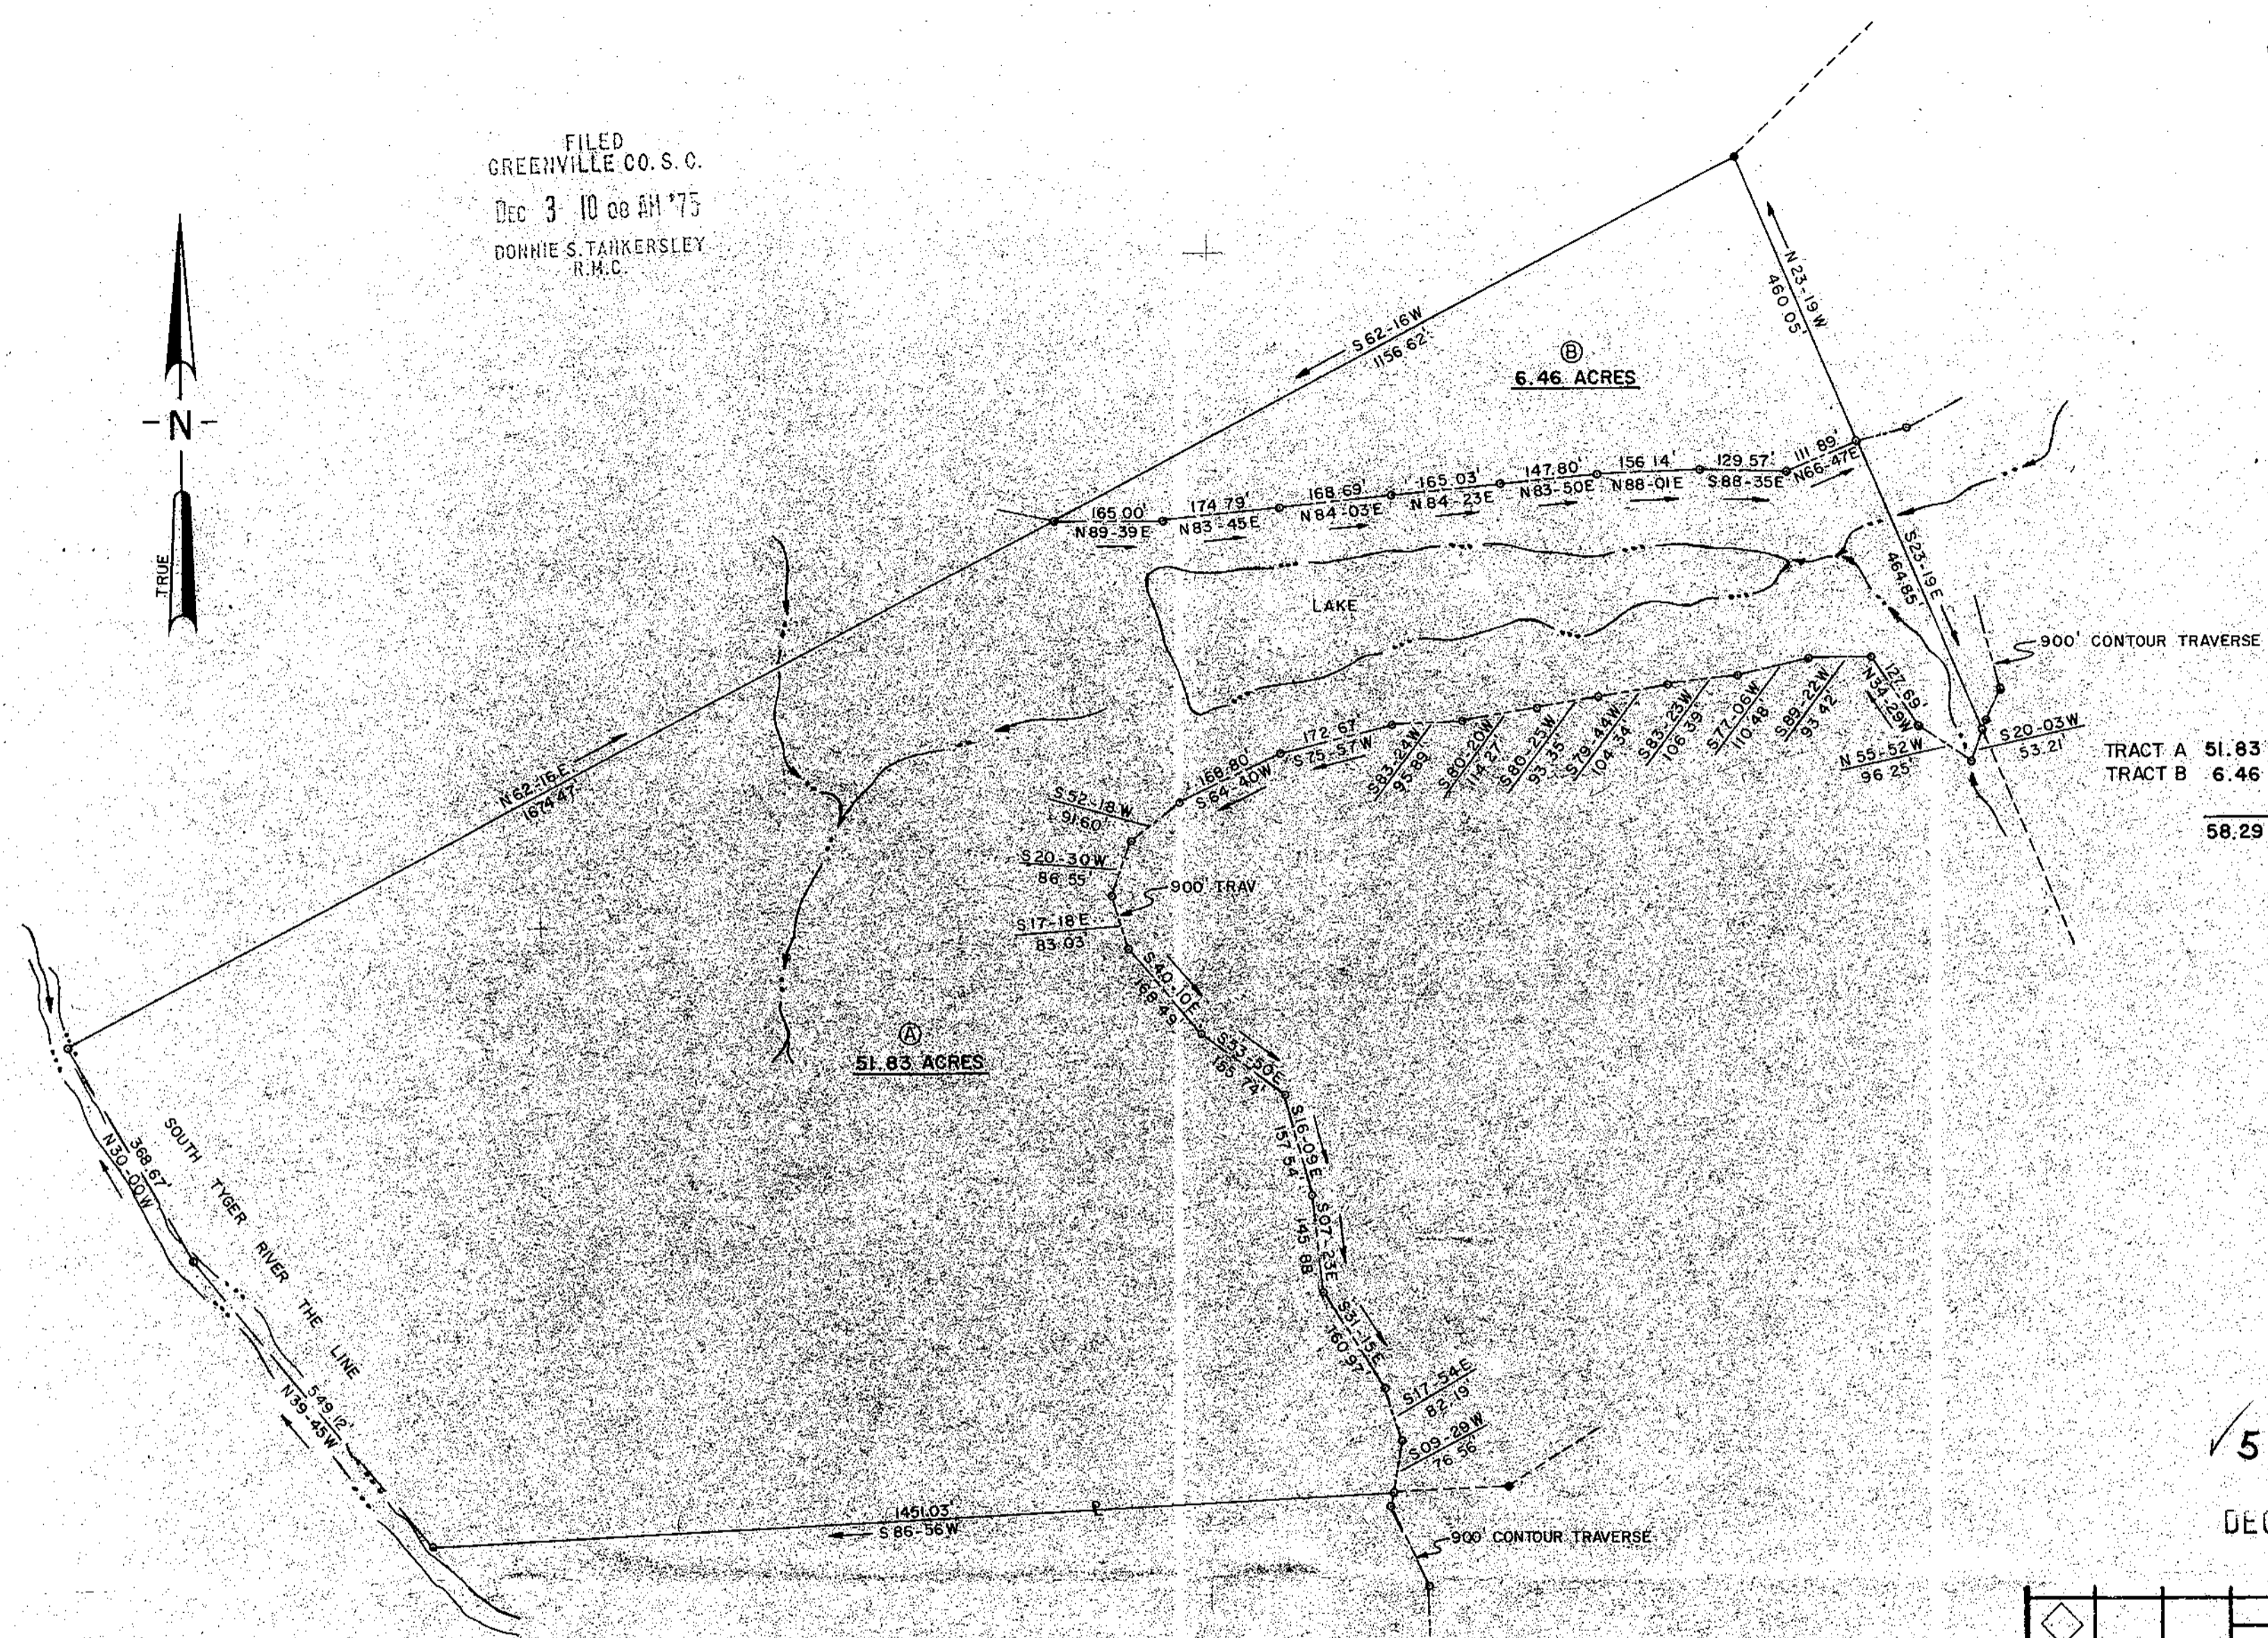


MICROFILMED

FILED
GREENVILLE CO. S. C.
Dec 3 10 00 AM '75
DONNIE S. TANKERSLEY
R.M.C.

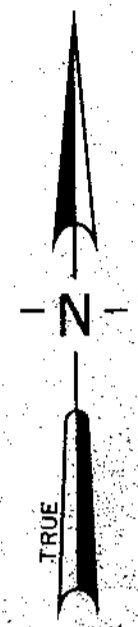

TRACT A 51.83 ACRES BELOW 900' CONTOUR
TRACT B 6.46 ACRES ABOVE 900' CONTOUR
INACCESSIBLE
58.29 ACRES TOTAL

FILED
GREENVILLE CO. S. C.
Dec 3 10 30 AM '75
DONNIE S. TANKERSLEY
R.M.C.

14457
5J-80
DEC 3 1975

RECORDING FEE
3.00

REFERENCES
BLOCK BOOK 633 1-1-1
DEED BOOK 712-190
P-PROPERTY LINE
•=OLD IRON PIN

REV.	DATE	BY	DESCRIPTION	APP.
1	1-28-75	CES	ADDED TRACT LETTERS A&B	FEB

REVISION

enwright associates
ENGINEERS
GREENVILLE, S.C.

FILE NO.	CLIENTS.	RETIRED.
CES	G.C.P.W.	
DRAWN.	DESIGN.	F.E.B. CHECK.

GREER COMMISSION OF PUBLIC WORKS
LAKE JOHN A. ROBINSON
PROPERTY OF
CHARLES P. & MABLE L. JONES
LOCATED NEAR GREER
GREENVILLE CO., SOUTH CAROLINA

1"=200 FEET SCALE
71523-63 DWG NO.

MICROFILMED