


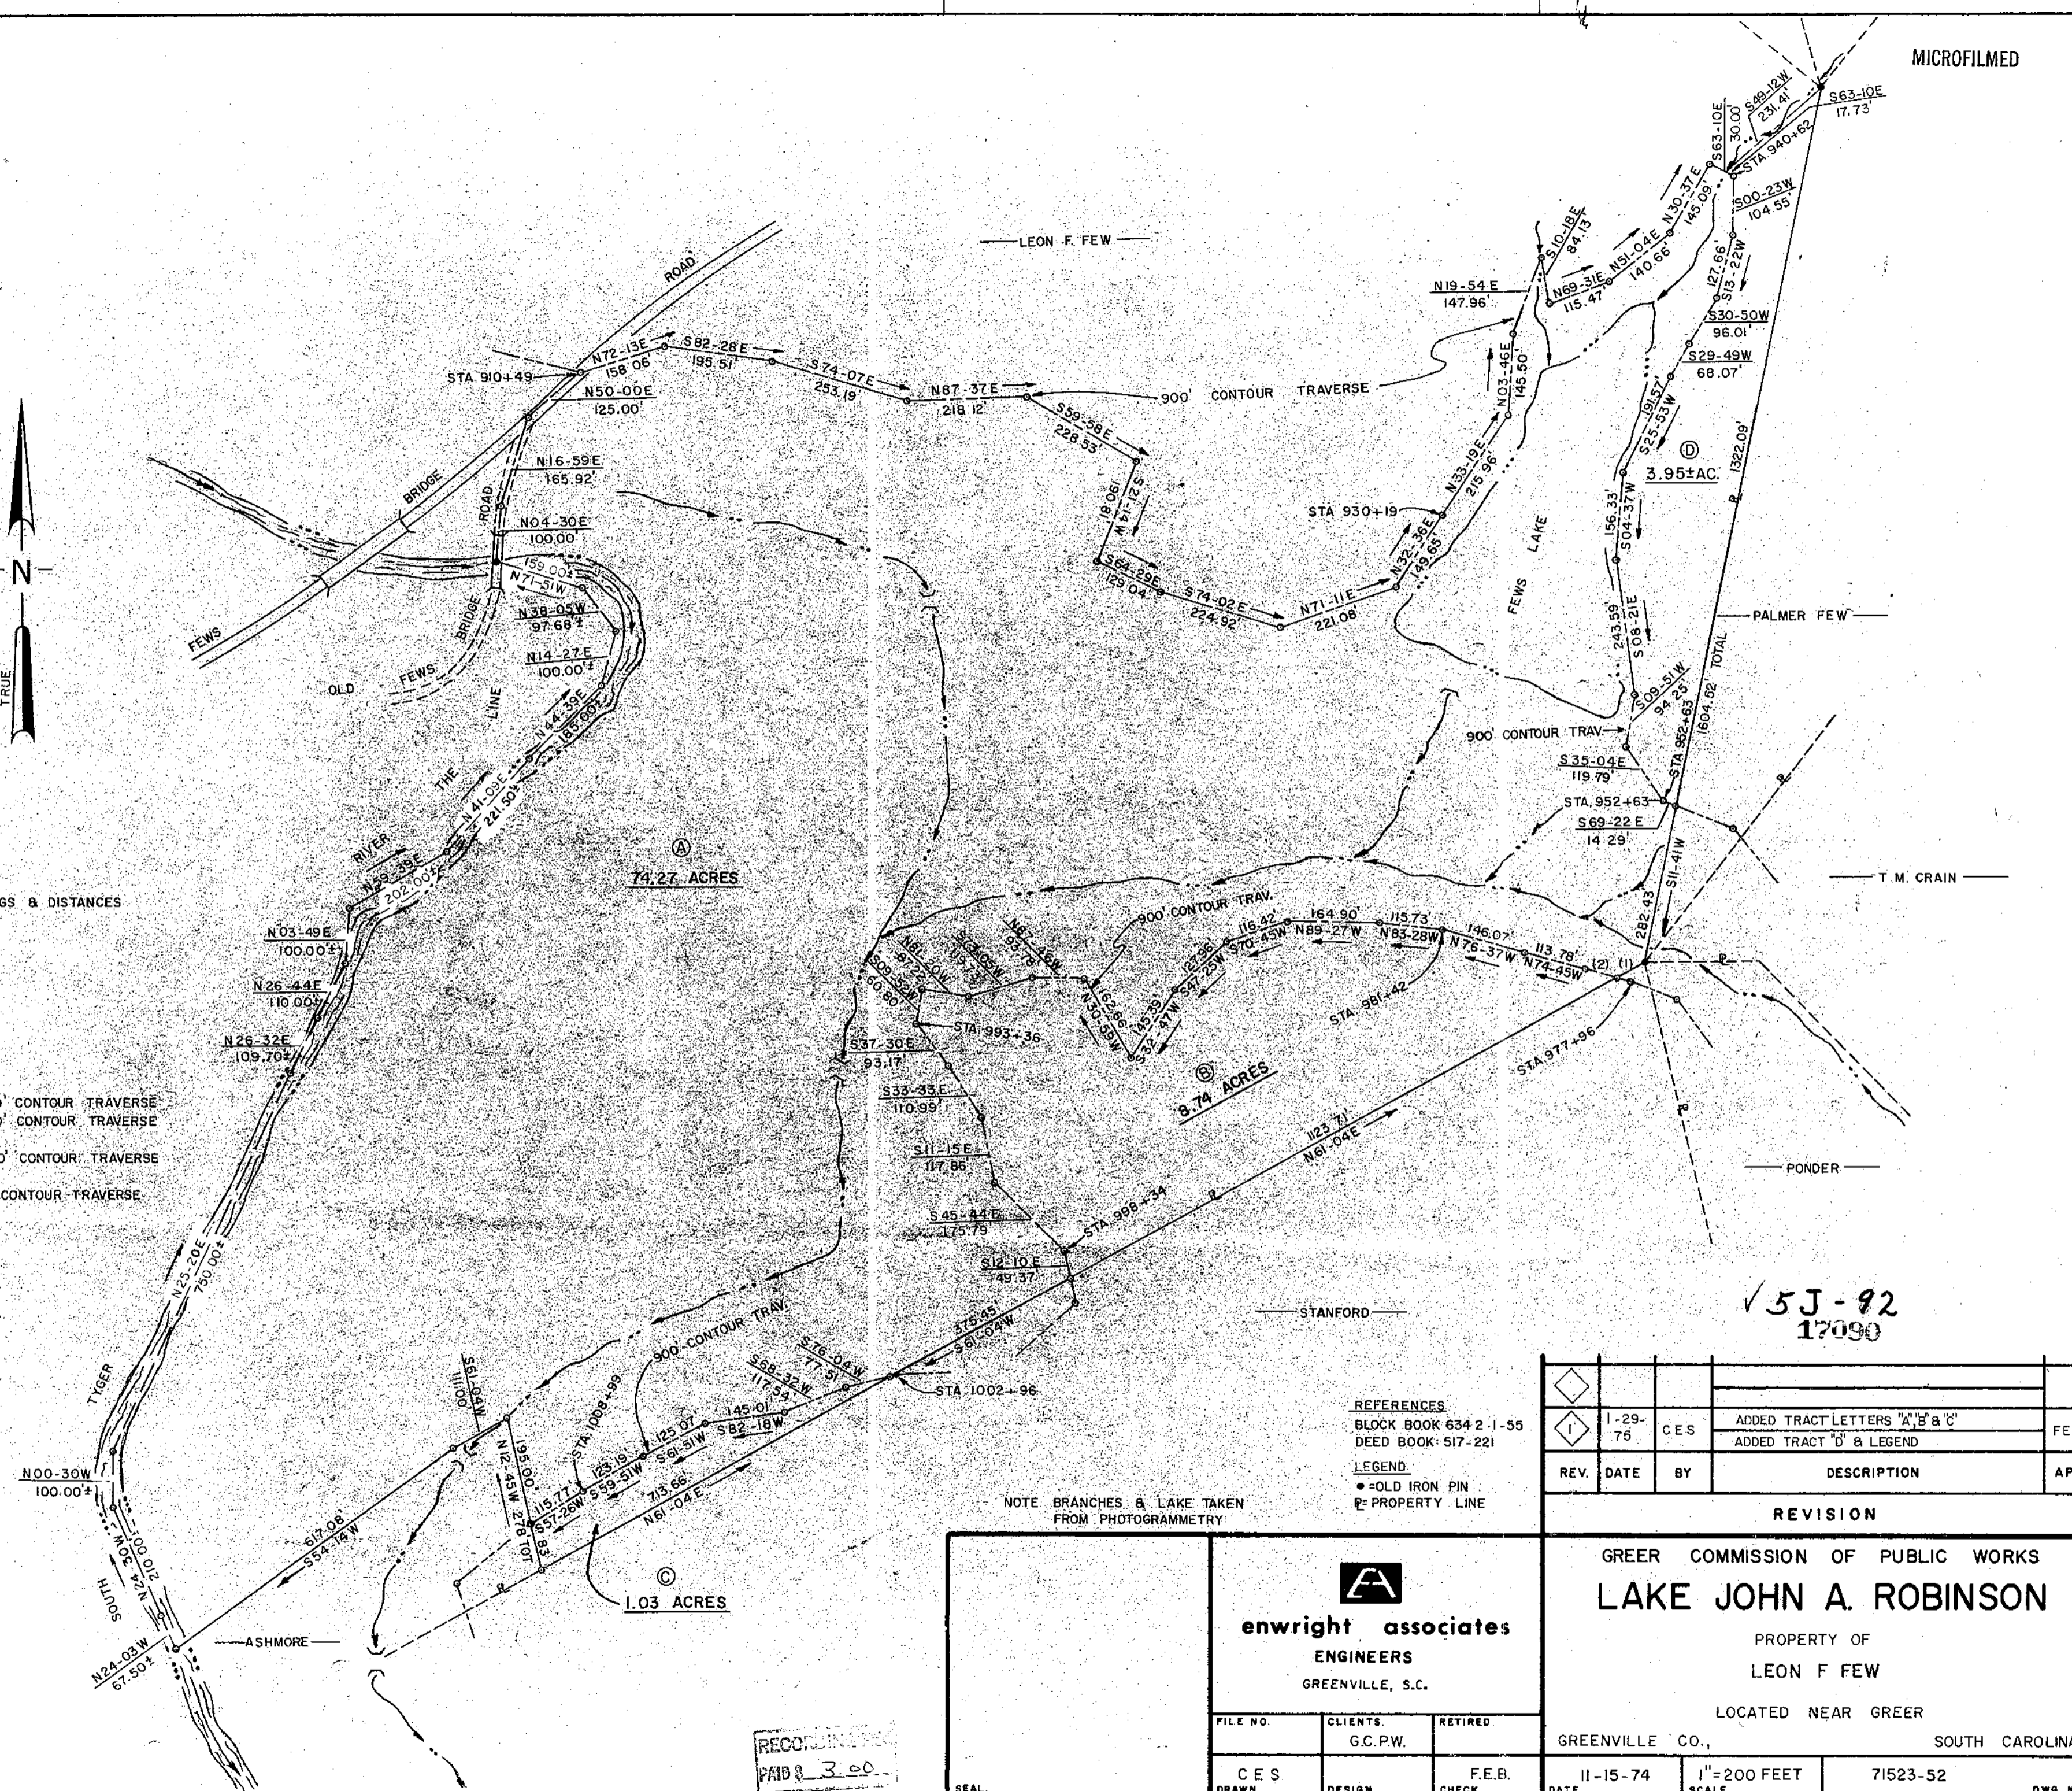

SCHEDULE OF BEARINGS & DISTANCES

- (1) S 61-04 W 55.88'
- (2) N 73-36 W 59.27'

- "A" 74.27 ACRES BELOW 900' CONTOUR TRAVERSE
- "B" 8.74 ACRES ABOVE 900' CONTOUR TRAVERSE
INACCESSIBLE
- "C" 1.03 ACRES ABOVE 900' CONTOUR TRAVERSE
INACCESSIBLE
- "D" 3.95 ACRES ABOVE 900' CONTOUR TRAVERSE
ACCESSIBLE
- 87.99 ACRES TOTAL



FILED
GREENVILLE CO. S. C.
JAN 5 10 50 AM '76
DONNIE S. TANKERSLEY
R.M.C.

RECORDING
PAID \$ 3.00

REFERENCES
BLOCK BOOK 634 2-1-55
DEED BOOK 517-221

LEGEND
● OLD IRON PIN
⊠ PROPERTY LINE

NOTE BRANCHES & LAKE TAKEN FROM PHOTOGRAMMETRY

enwright associates
ENGINEERS
GREENVILLE, S.C.

FILE NO.	CLIENTS.	RETIRED
CES	G.C.P.W.	
DRAWN.	DESIGN.	F.E.B. CHECK.

REV.	DATE	BY	DESCRIPTION	APP.
1	1-29-75	CES	ADDED TRACT LETTERS "A", "B" & "C"	FEB
			ADDED TRACT "D" & LEGEND	

REVISION

GREER COMMISSION OF PUBLIC WORKS
LAKE JOHN A. ROBINSON
PROPERTY OF
LEON F FEW
LOCATED NEAR GREER
GREENVILLE CO., SOUTH CAROLINA

11-15-74 DATE
1"=200 FEET SCALE
71523-52
DWG NO.

5J-92
17090