



MICROFILMED

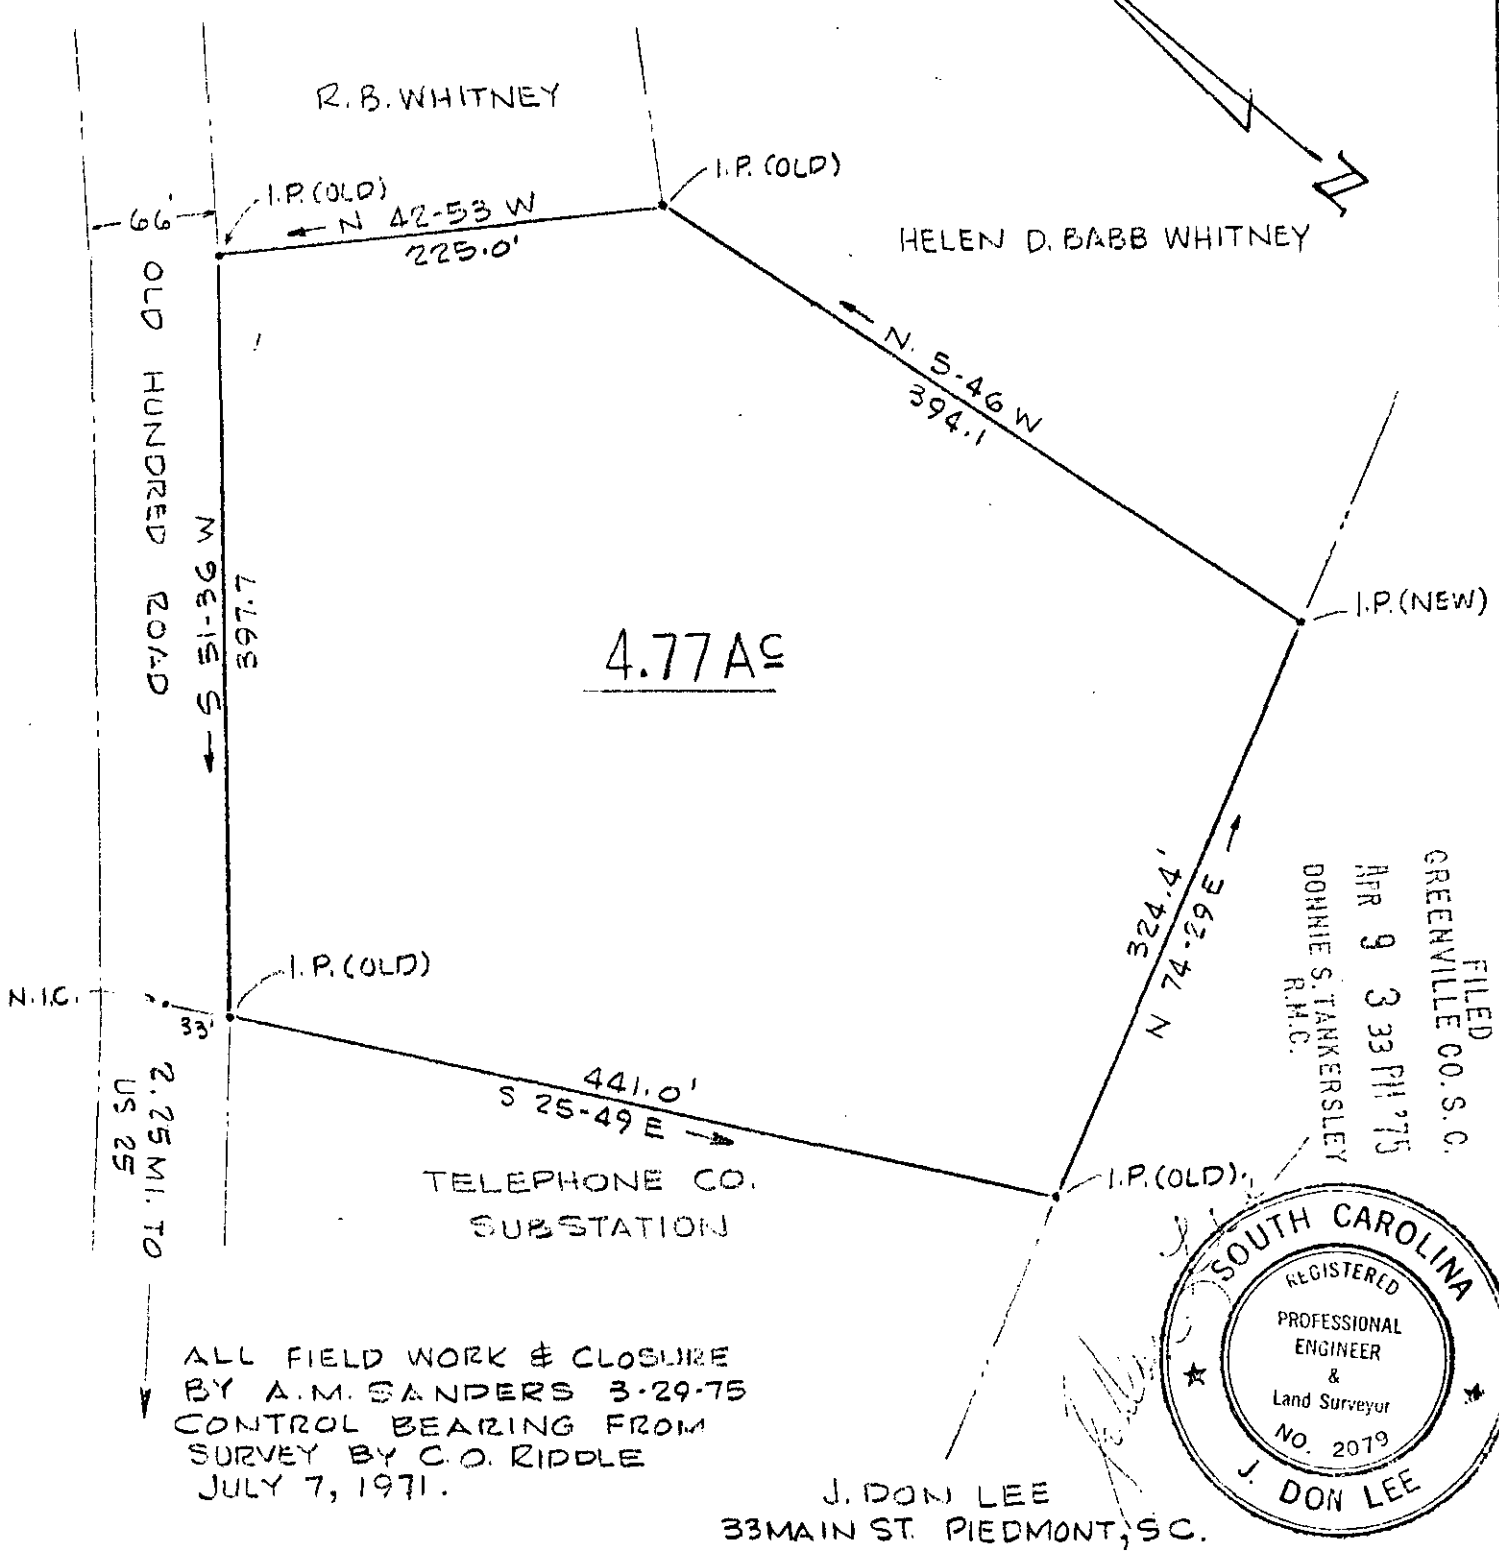

ALL FIELD WORK & CLOSURE
 BY A.M. SANDERS 3-29-75
 CONTROL BEARING FROM
 SURVEY BY C.O. RIDDLE
 JULY 7, 1971.

FILED
 GREENVILLE CO. S.C.
 APR 9 3 33 PM '75
 DONNIE S. TANKERSLEY
 R.M.C.

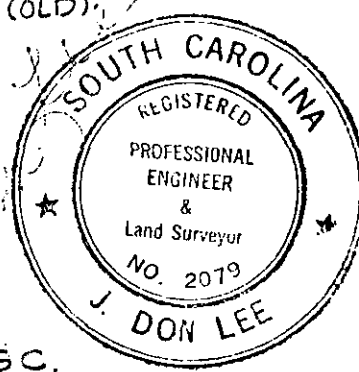

J. DON LEE
 33 MAIN ST. PIEDMONT, S.C.

STATE OF SOUTH CAROLINA
 GREENVILLE COUNTY
 NEAR WARE PLACE
 A SUBDIVISION OF PROPERTY OF
 HELEN D. BABB WHITNEY

23375

DRW.: AMS
 CHKD.: AMS
 SCALE: 1"=100'
 DATE: 4-1-75
 DWG. No
 7501 -1

RECORDING FEE
 PAID \$ 100

✓ 5K-III