


MICROFILMED

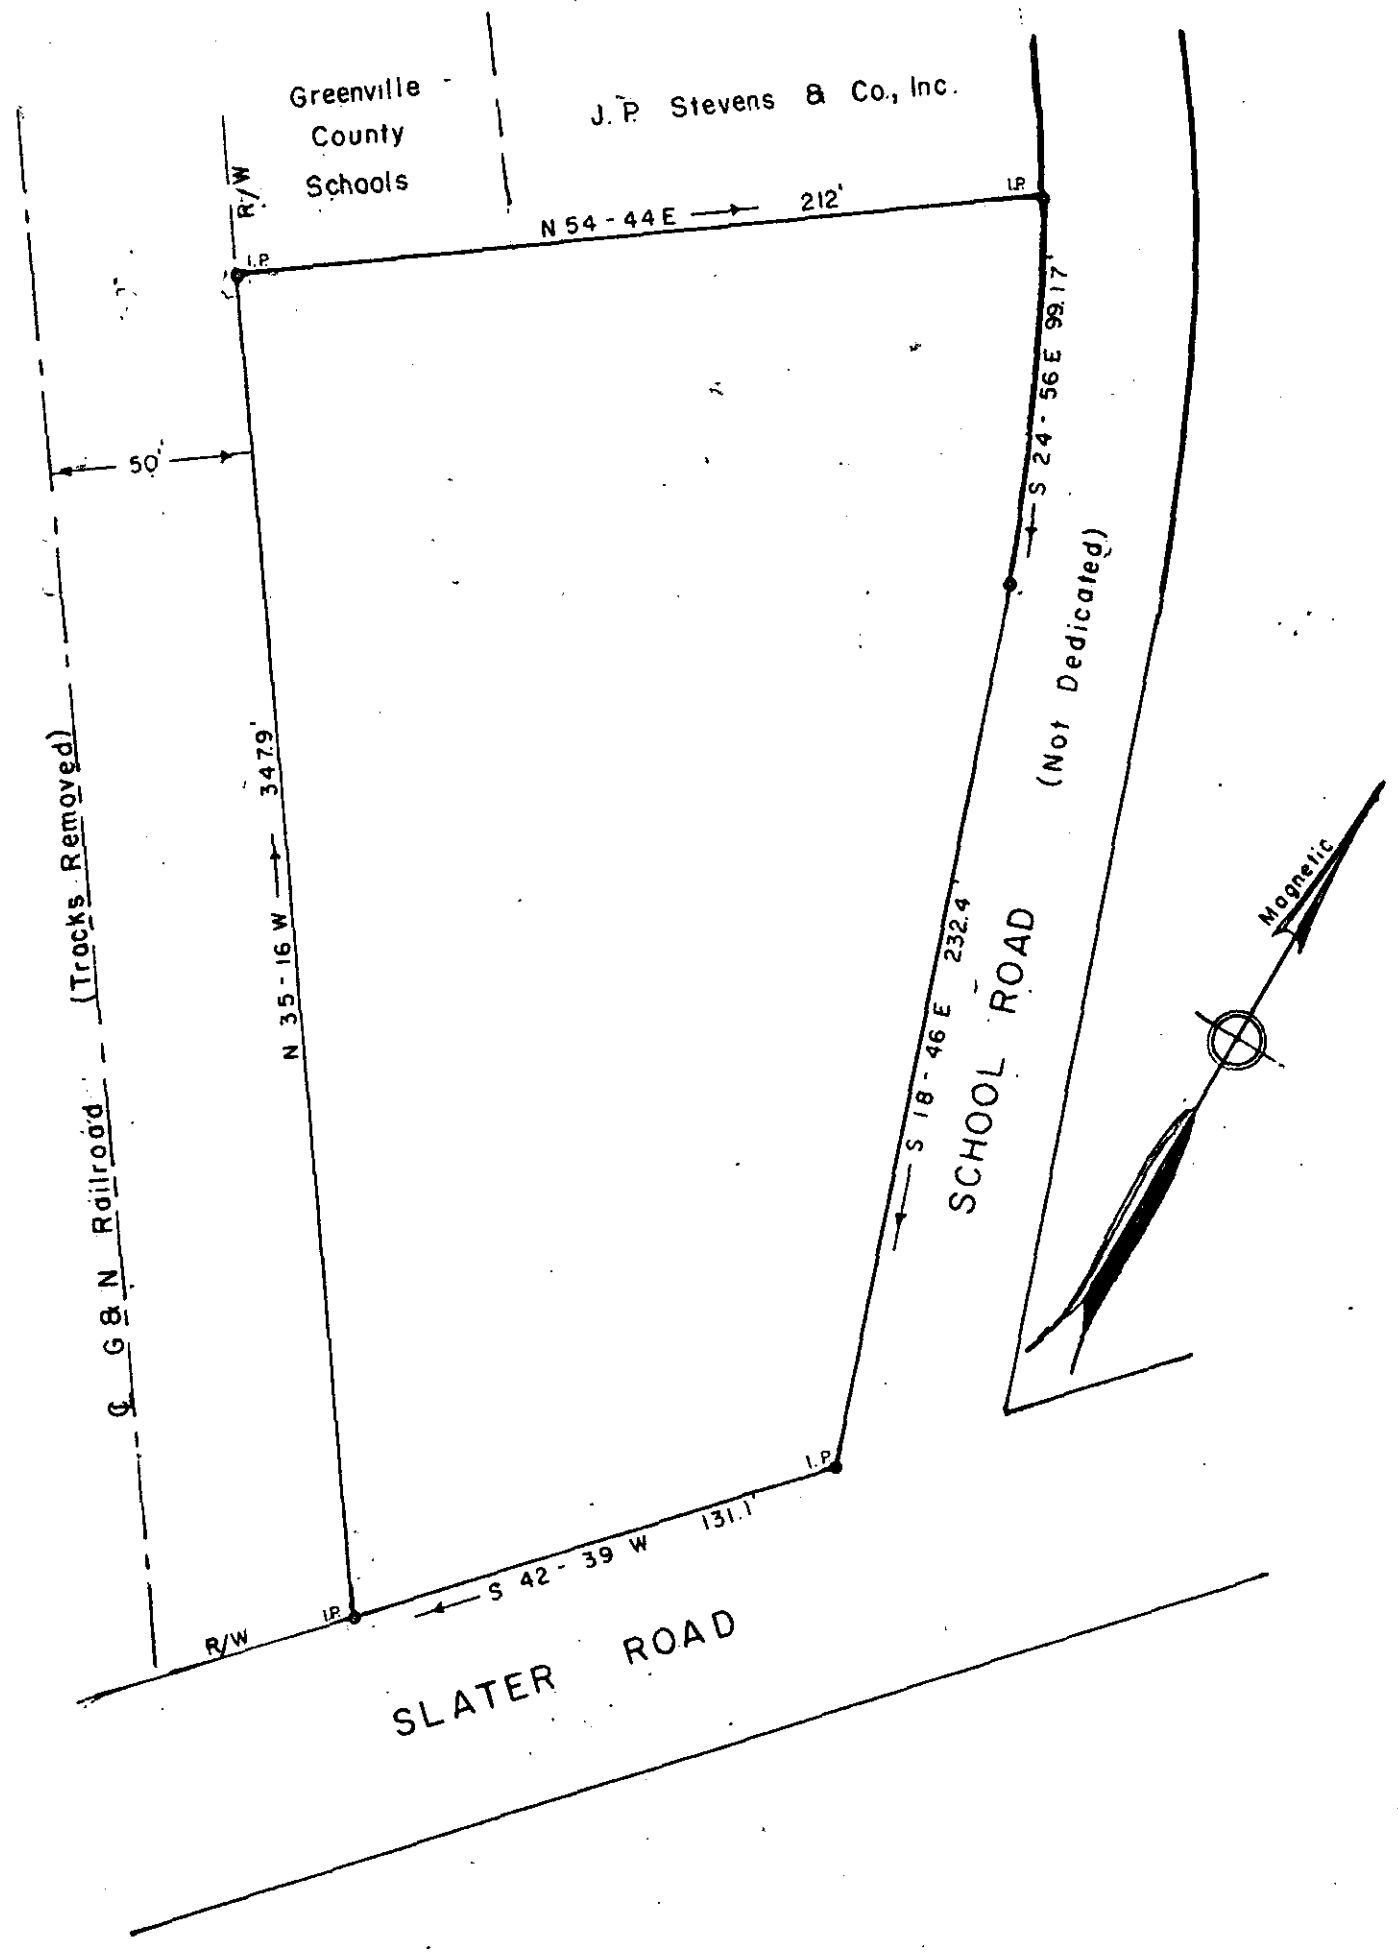

23501

SLATER PLANT  
 PROPERTY OF  
 J. P. STEVENS & CO., Inc.  
 GREENVILLE CO., S. C.


FILED  
 GREENVILLE CO. S. C.  
 APR 10 4 09 PM '75  
 DONNIE S. TANKERSLEY  
 R.H.C.

Scale 1" = 50' February, 1975

DALTON & NEVES CO., ENGINEERS  
 121 MANLY STREET  
 GREENVILLE, S. C.

APR 10 1975

RECORDING FEE  
 PAID \$ 2.00

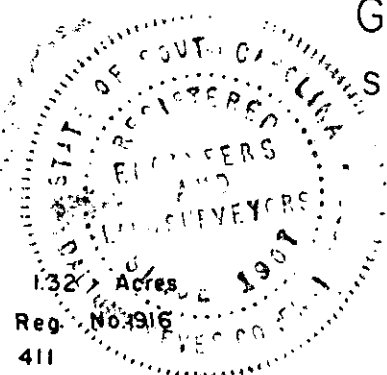

Area 1.32 Acres  
 S.C. Reg. No. 1916  
 F.B. 411

✓ 56-19