
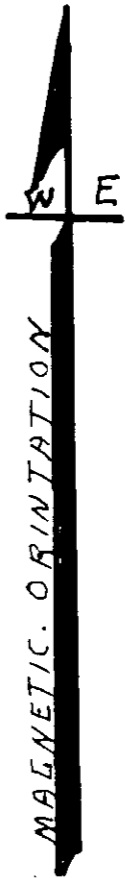


MICROFILMED

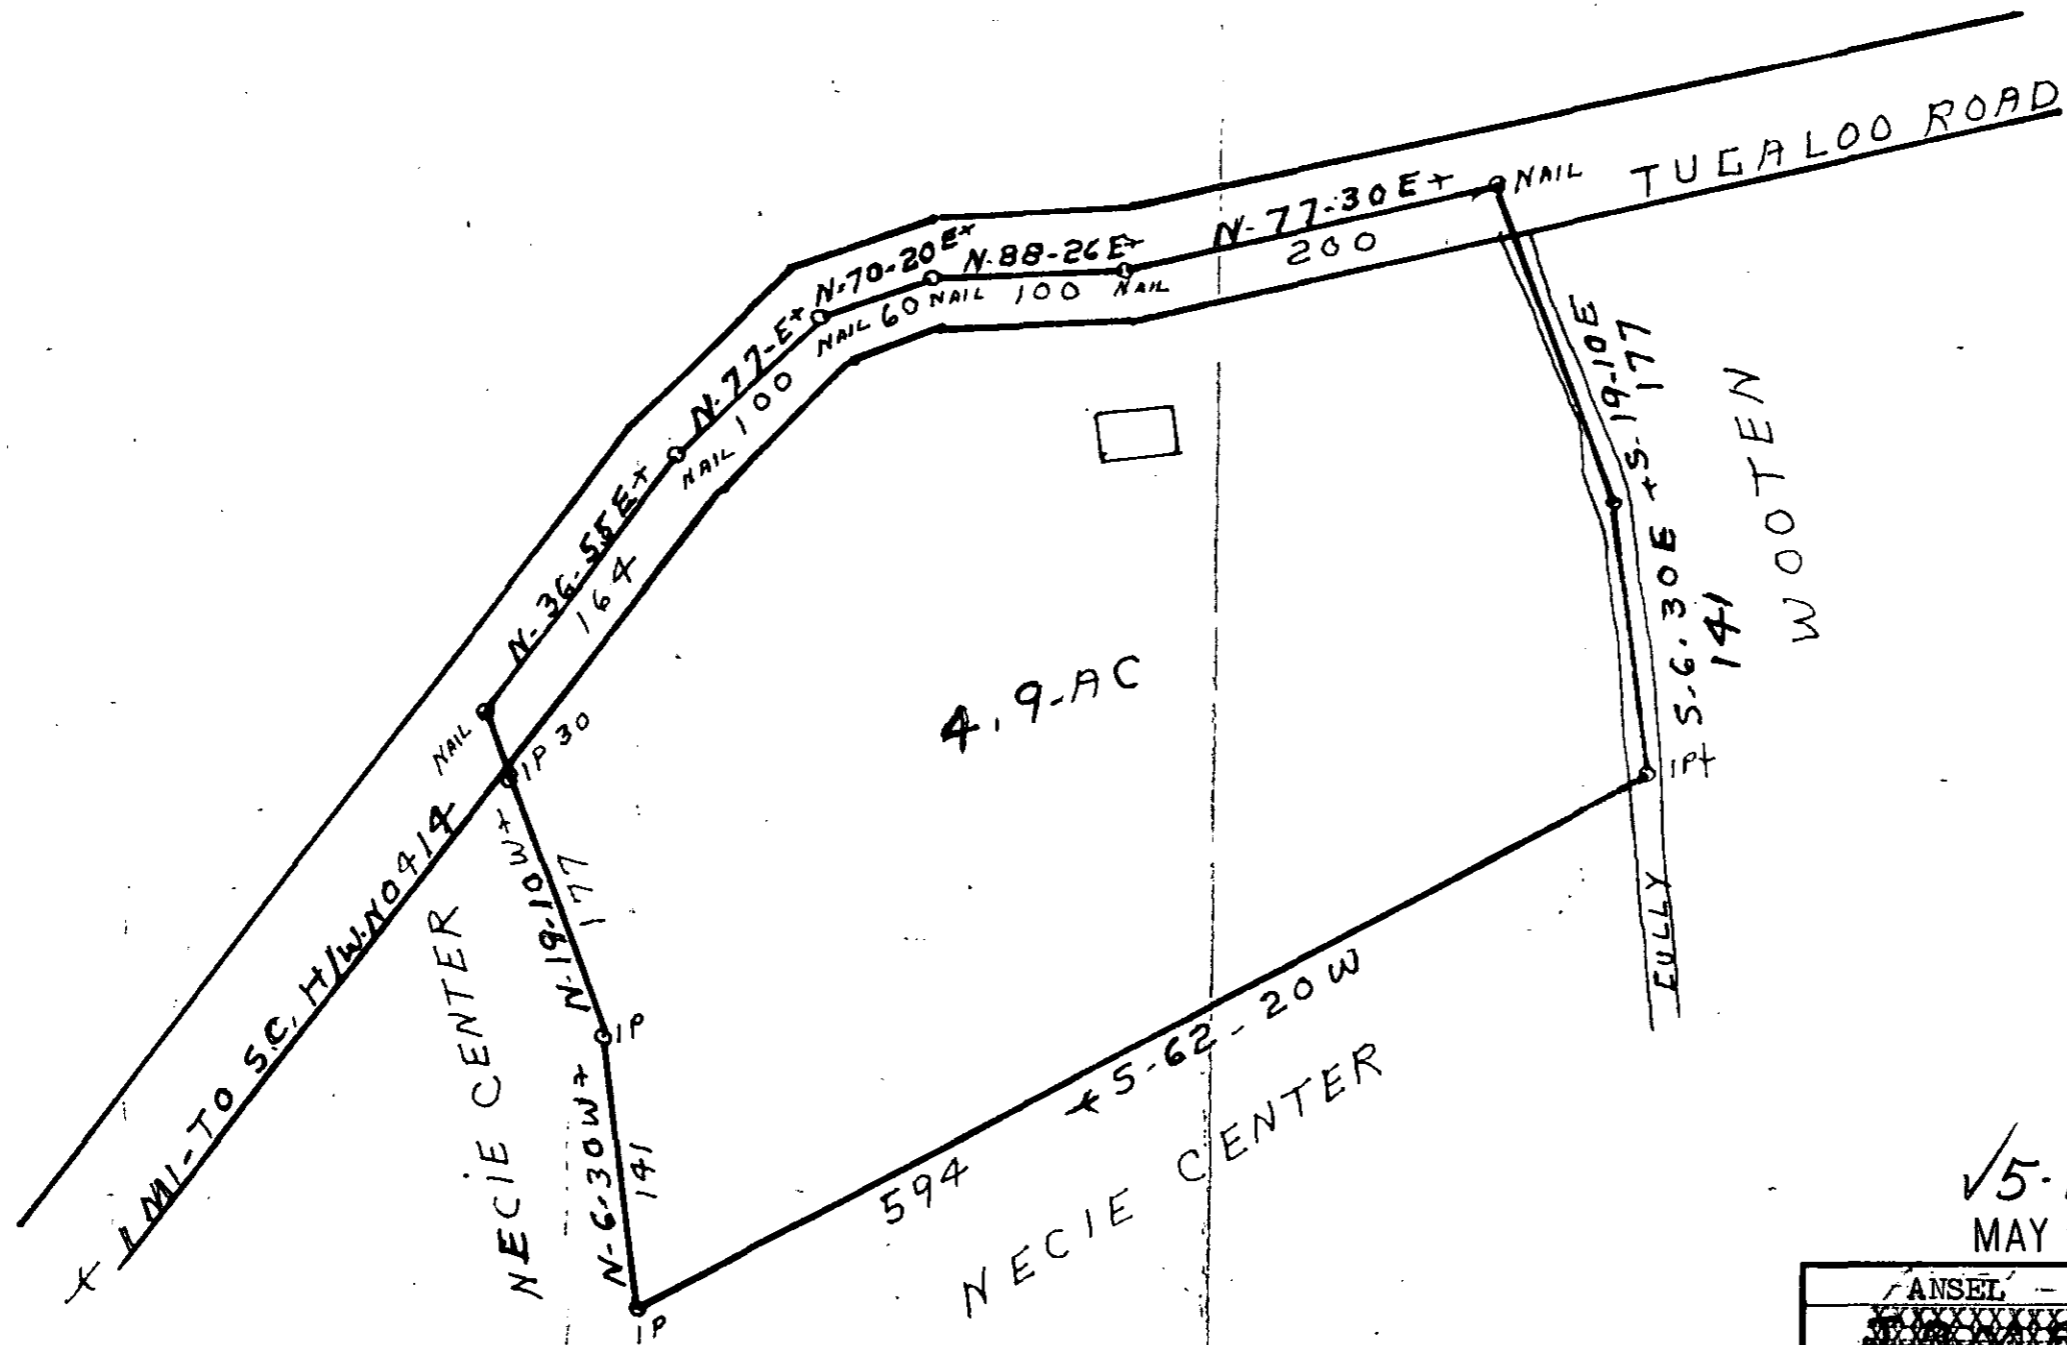

FILED
 GREENVILLE CO. S.C.
 MAY 16 12 08 PM '75
 DONNIE S. TANKERSLEY
 R.M.C.

5-L-33
 MAY 16 1975

26720

| | |
|--|--|
| ANSEL - SURVEY FOR | |
| WILLIS ENERS CENTER JR. | |
| GREENVILLE CO S.C. | SCALE 1"=100' |
| SCALE 1"=100' | DRAWN BY S.D. ATKINS |
| 2 MI. W. EBENEZER CHURCH. | |
| FIELD S.D. ATKINS SEE VOL. 932 PG. 175 | |
| DATE 12-7-1973 | APPROVED BY W.N. WILLIS ENERS |
| RECORDING FEE PAID \$ 2.00 | DRAWING NUMBER SPARTANBURG S.C. SC. REF. NO. 234 |