
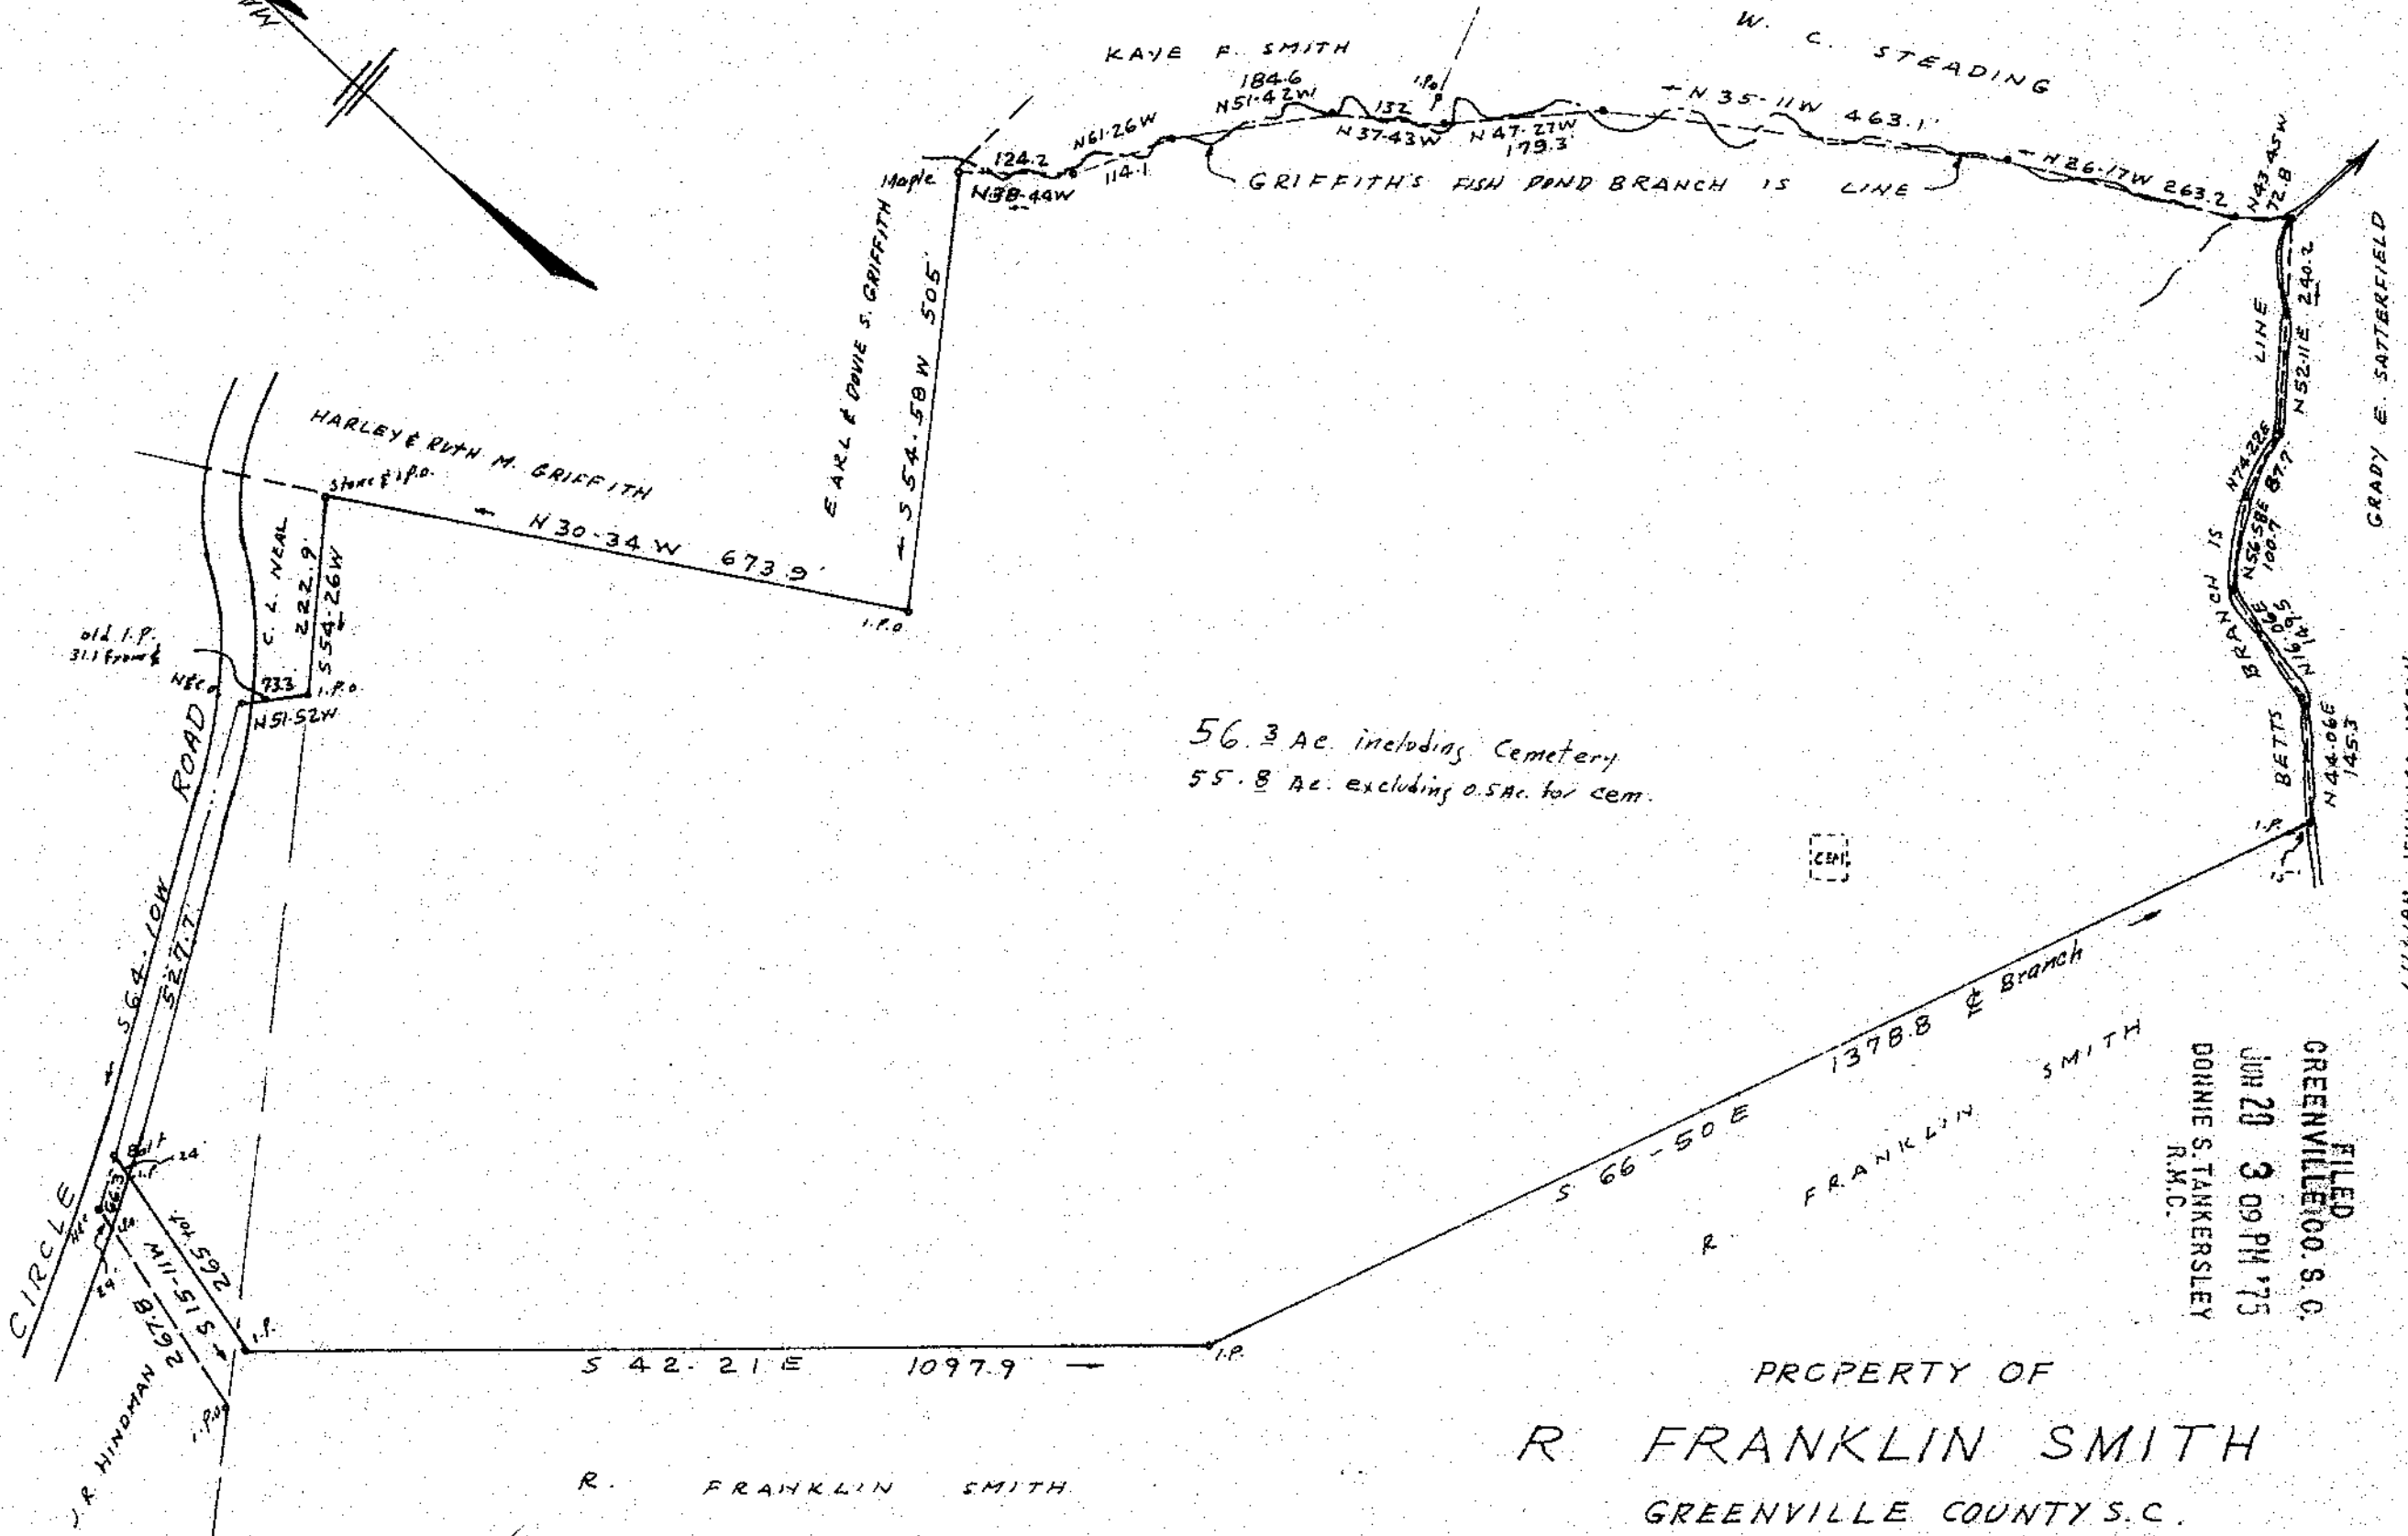


MICROFILMED

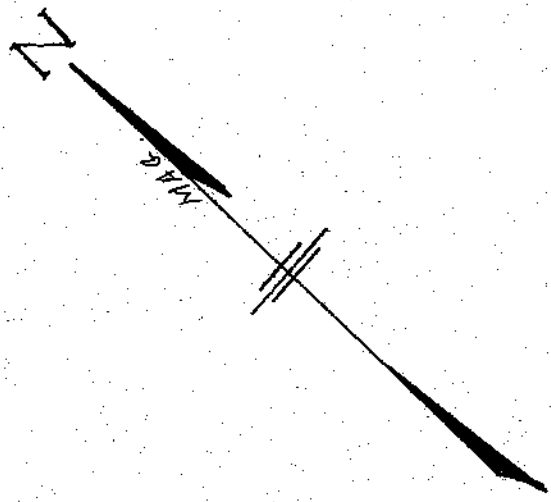

56.3 Ac. including Cemetery
55.8 Ac. excluding 0.5 Ac. for cem.

FILED
GREENVILLE CO. S.C.
JUN 20 3 09 PM '75
DONNIE S. TANKERSLEY
R.M.C.

PROPERTY OF
R. FRANKLIN SMITH
GREENVILLE COUNTY S.C.

SCALE 1" = 200' JUNE, 1971

CORDING FEE
PAID \$ 2.00

✓ 51-43
30154