


MICROFILMED

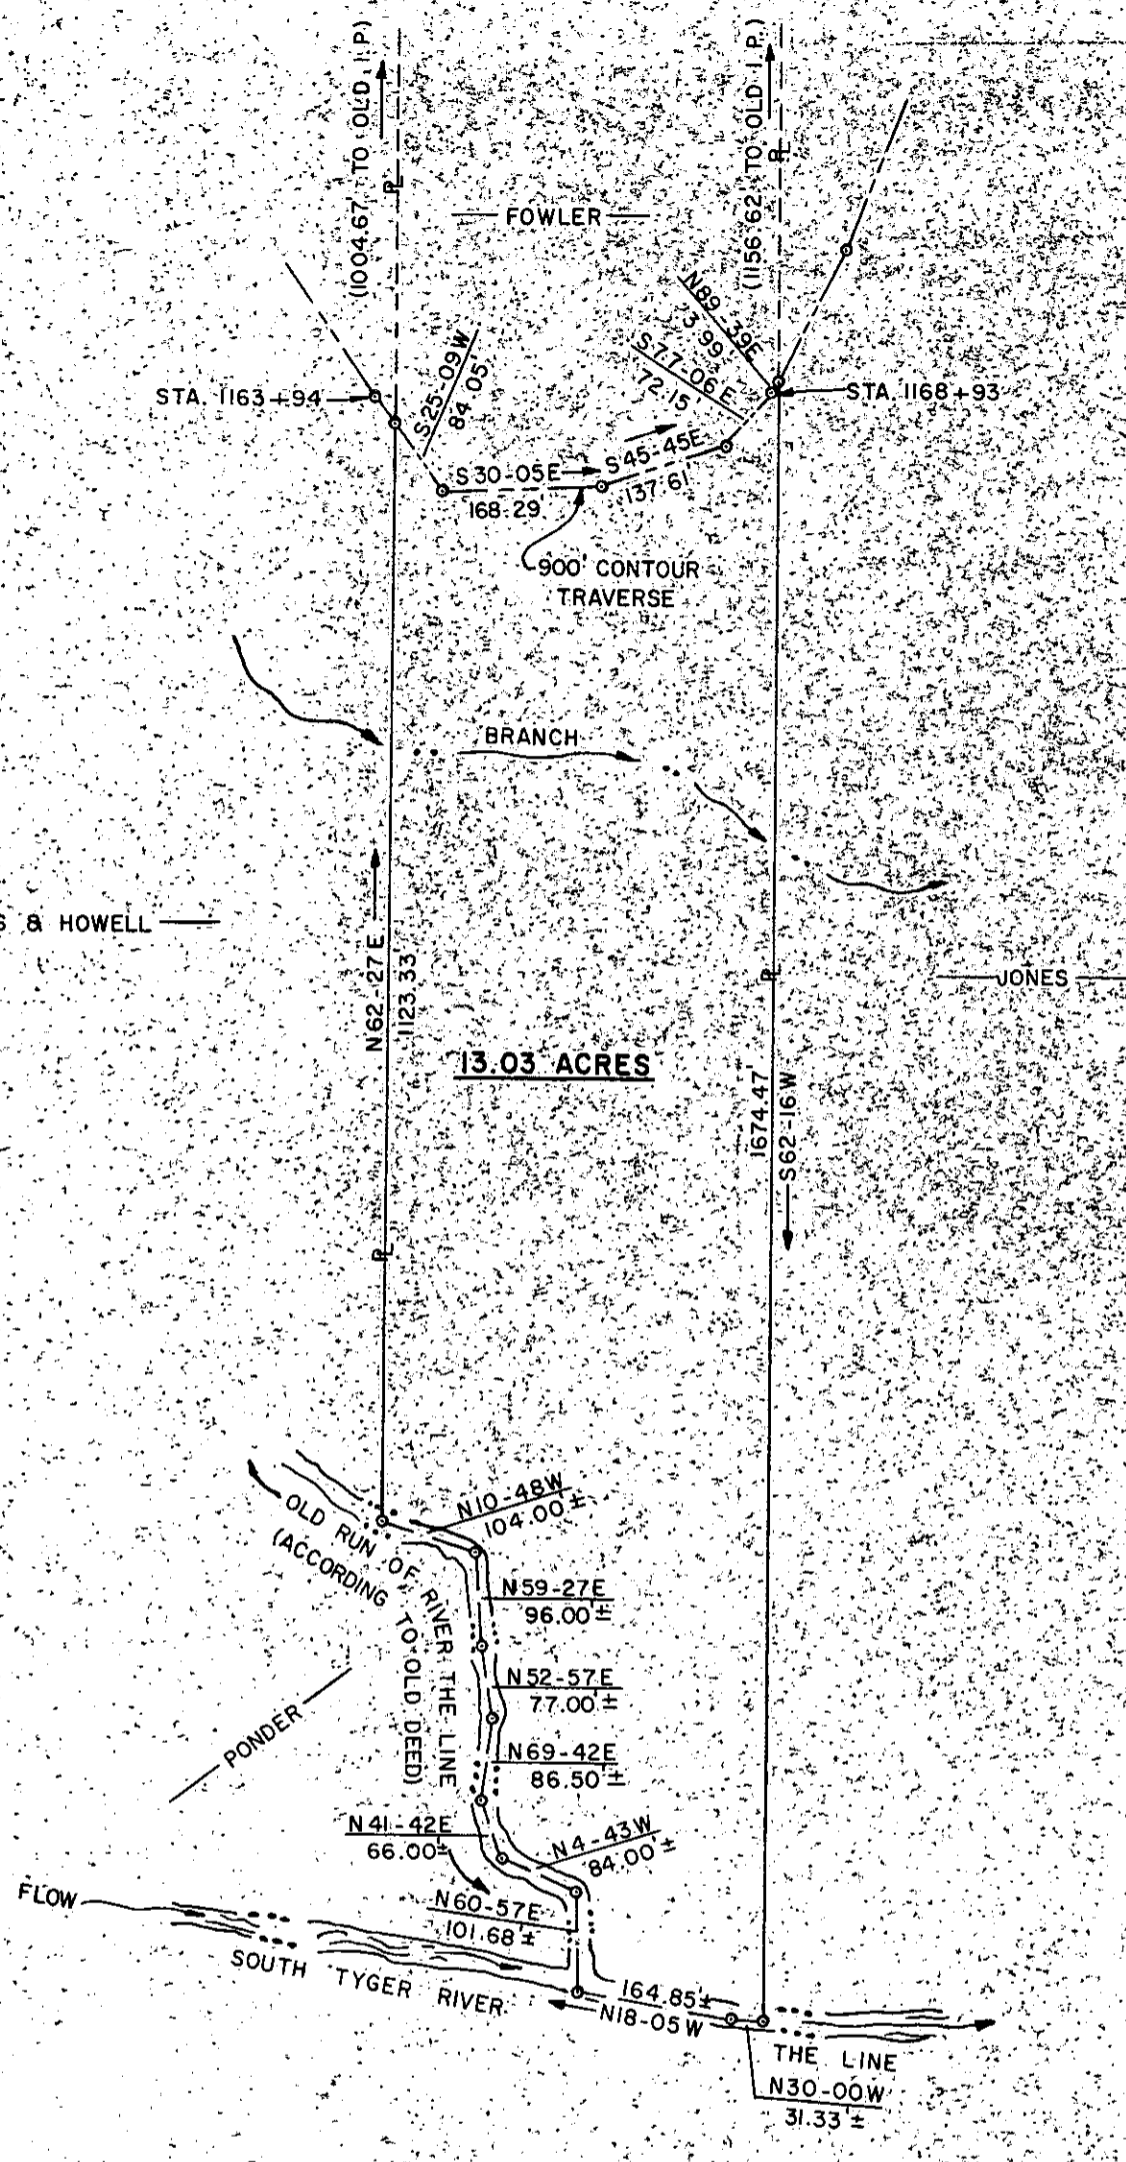

ROGERS & HOWELL

JONES

13.03 ACRES

FILED  
 GREENVILLE CO. S.C.  
 JUL 11 10 34 AM '75  
 DONNIE S. TANKERSLEY  
 R.M.C.

927  
 5L-52  
 JUL 11 1975

REFERENCES  
 -BLOCK BOOK: 634.1-1-34  
 DEED BOOK: 530-336  
 R = PROPERTY LINE

REV.	DATE	BY	DESCRIPTION	APP.

REVISION

**enwright associates**  
 ENGINEERS  
 GREENVILLE, S.C.

GREER COMMISSION OF PUBLIC WORKS  
**LAKE JOHN A. ROBINSON**  
 PROPERTY OF  
**J. R. FOWLER**  
 LOCATED NEAR GREER

FILE NO.	CLIENTS.	RETIRED.	GREENVILLE CO.,	SOUTH CAROLINA
C.E.S.	G.C.P.W.	F.E.B.	DATE: 11-4-74	SCALE: 1" = 200 FEET
DRAWN.	DESIGN.	CHECK.	71523-57	DWG NO.

RECORDING FEE  
 PAID \$ 200